
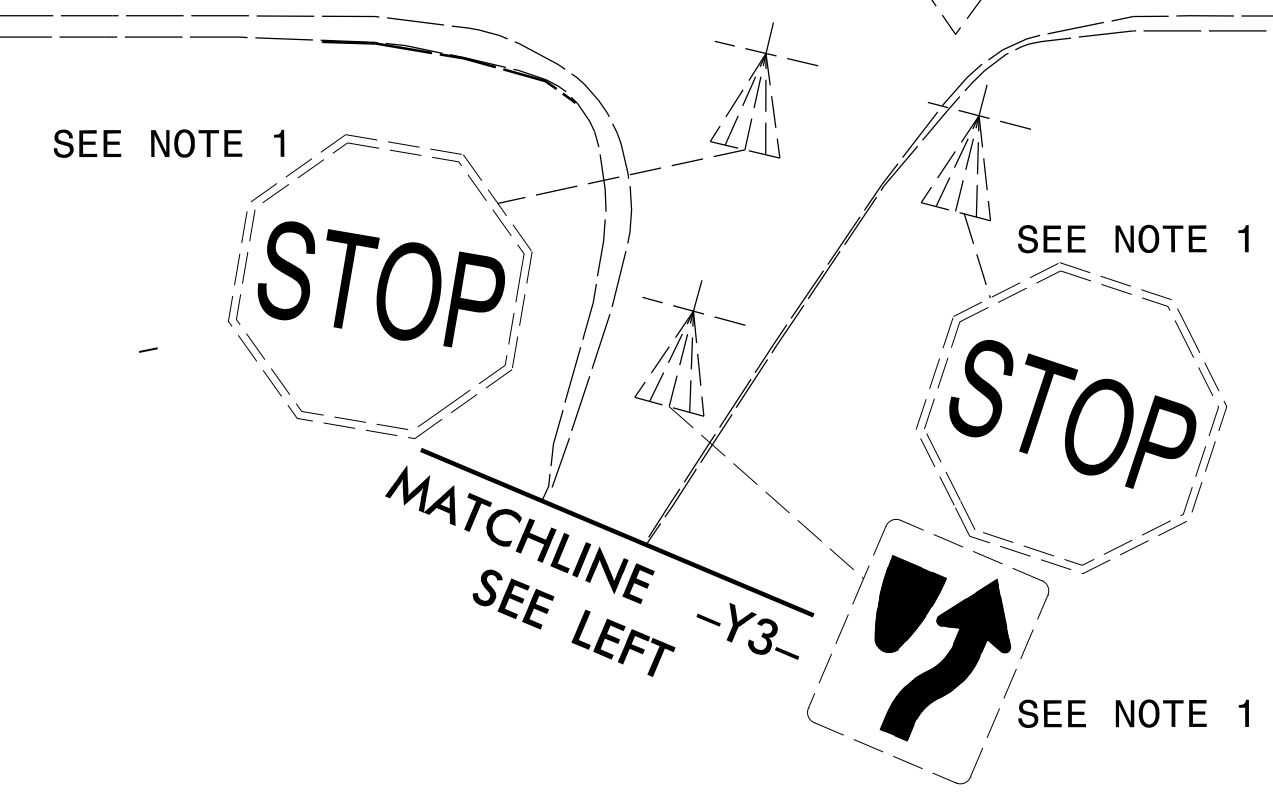
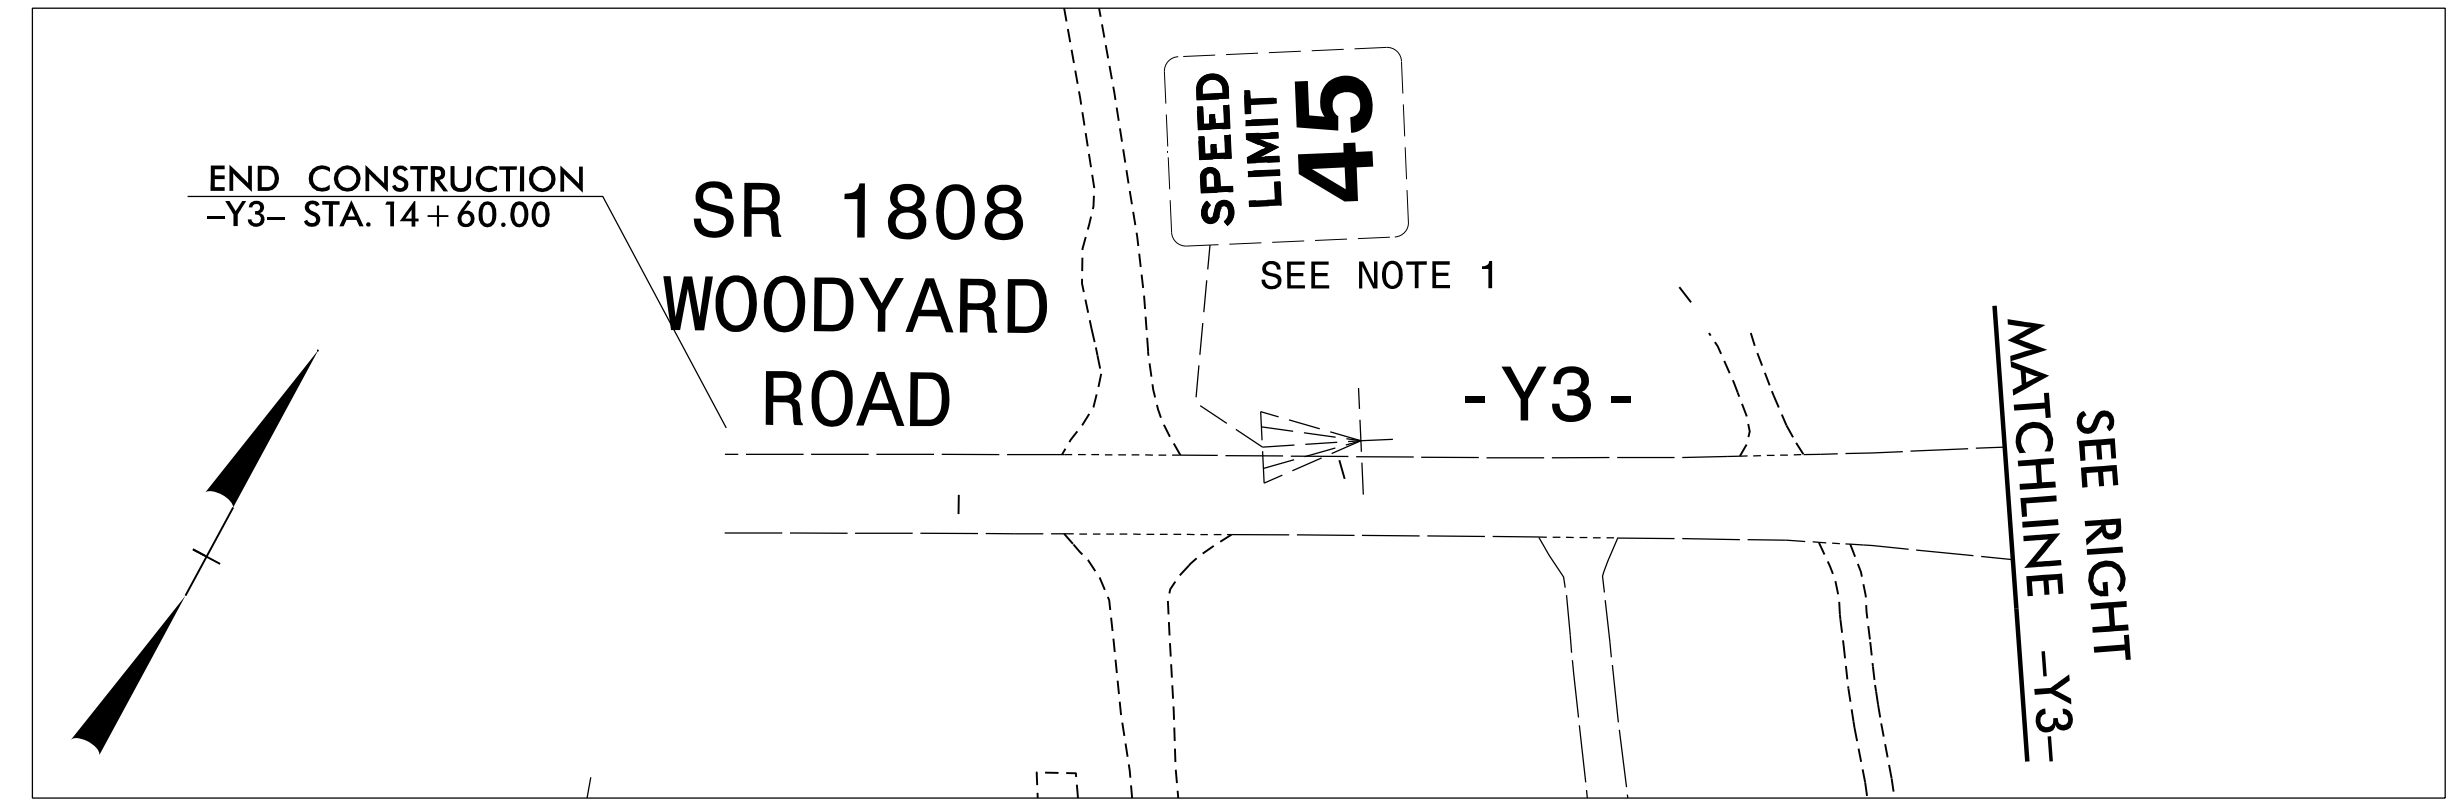


PROJECT NOTES

1. DISPOSAL OF SIGN SYSTEM, U-CHANNEL

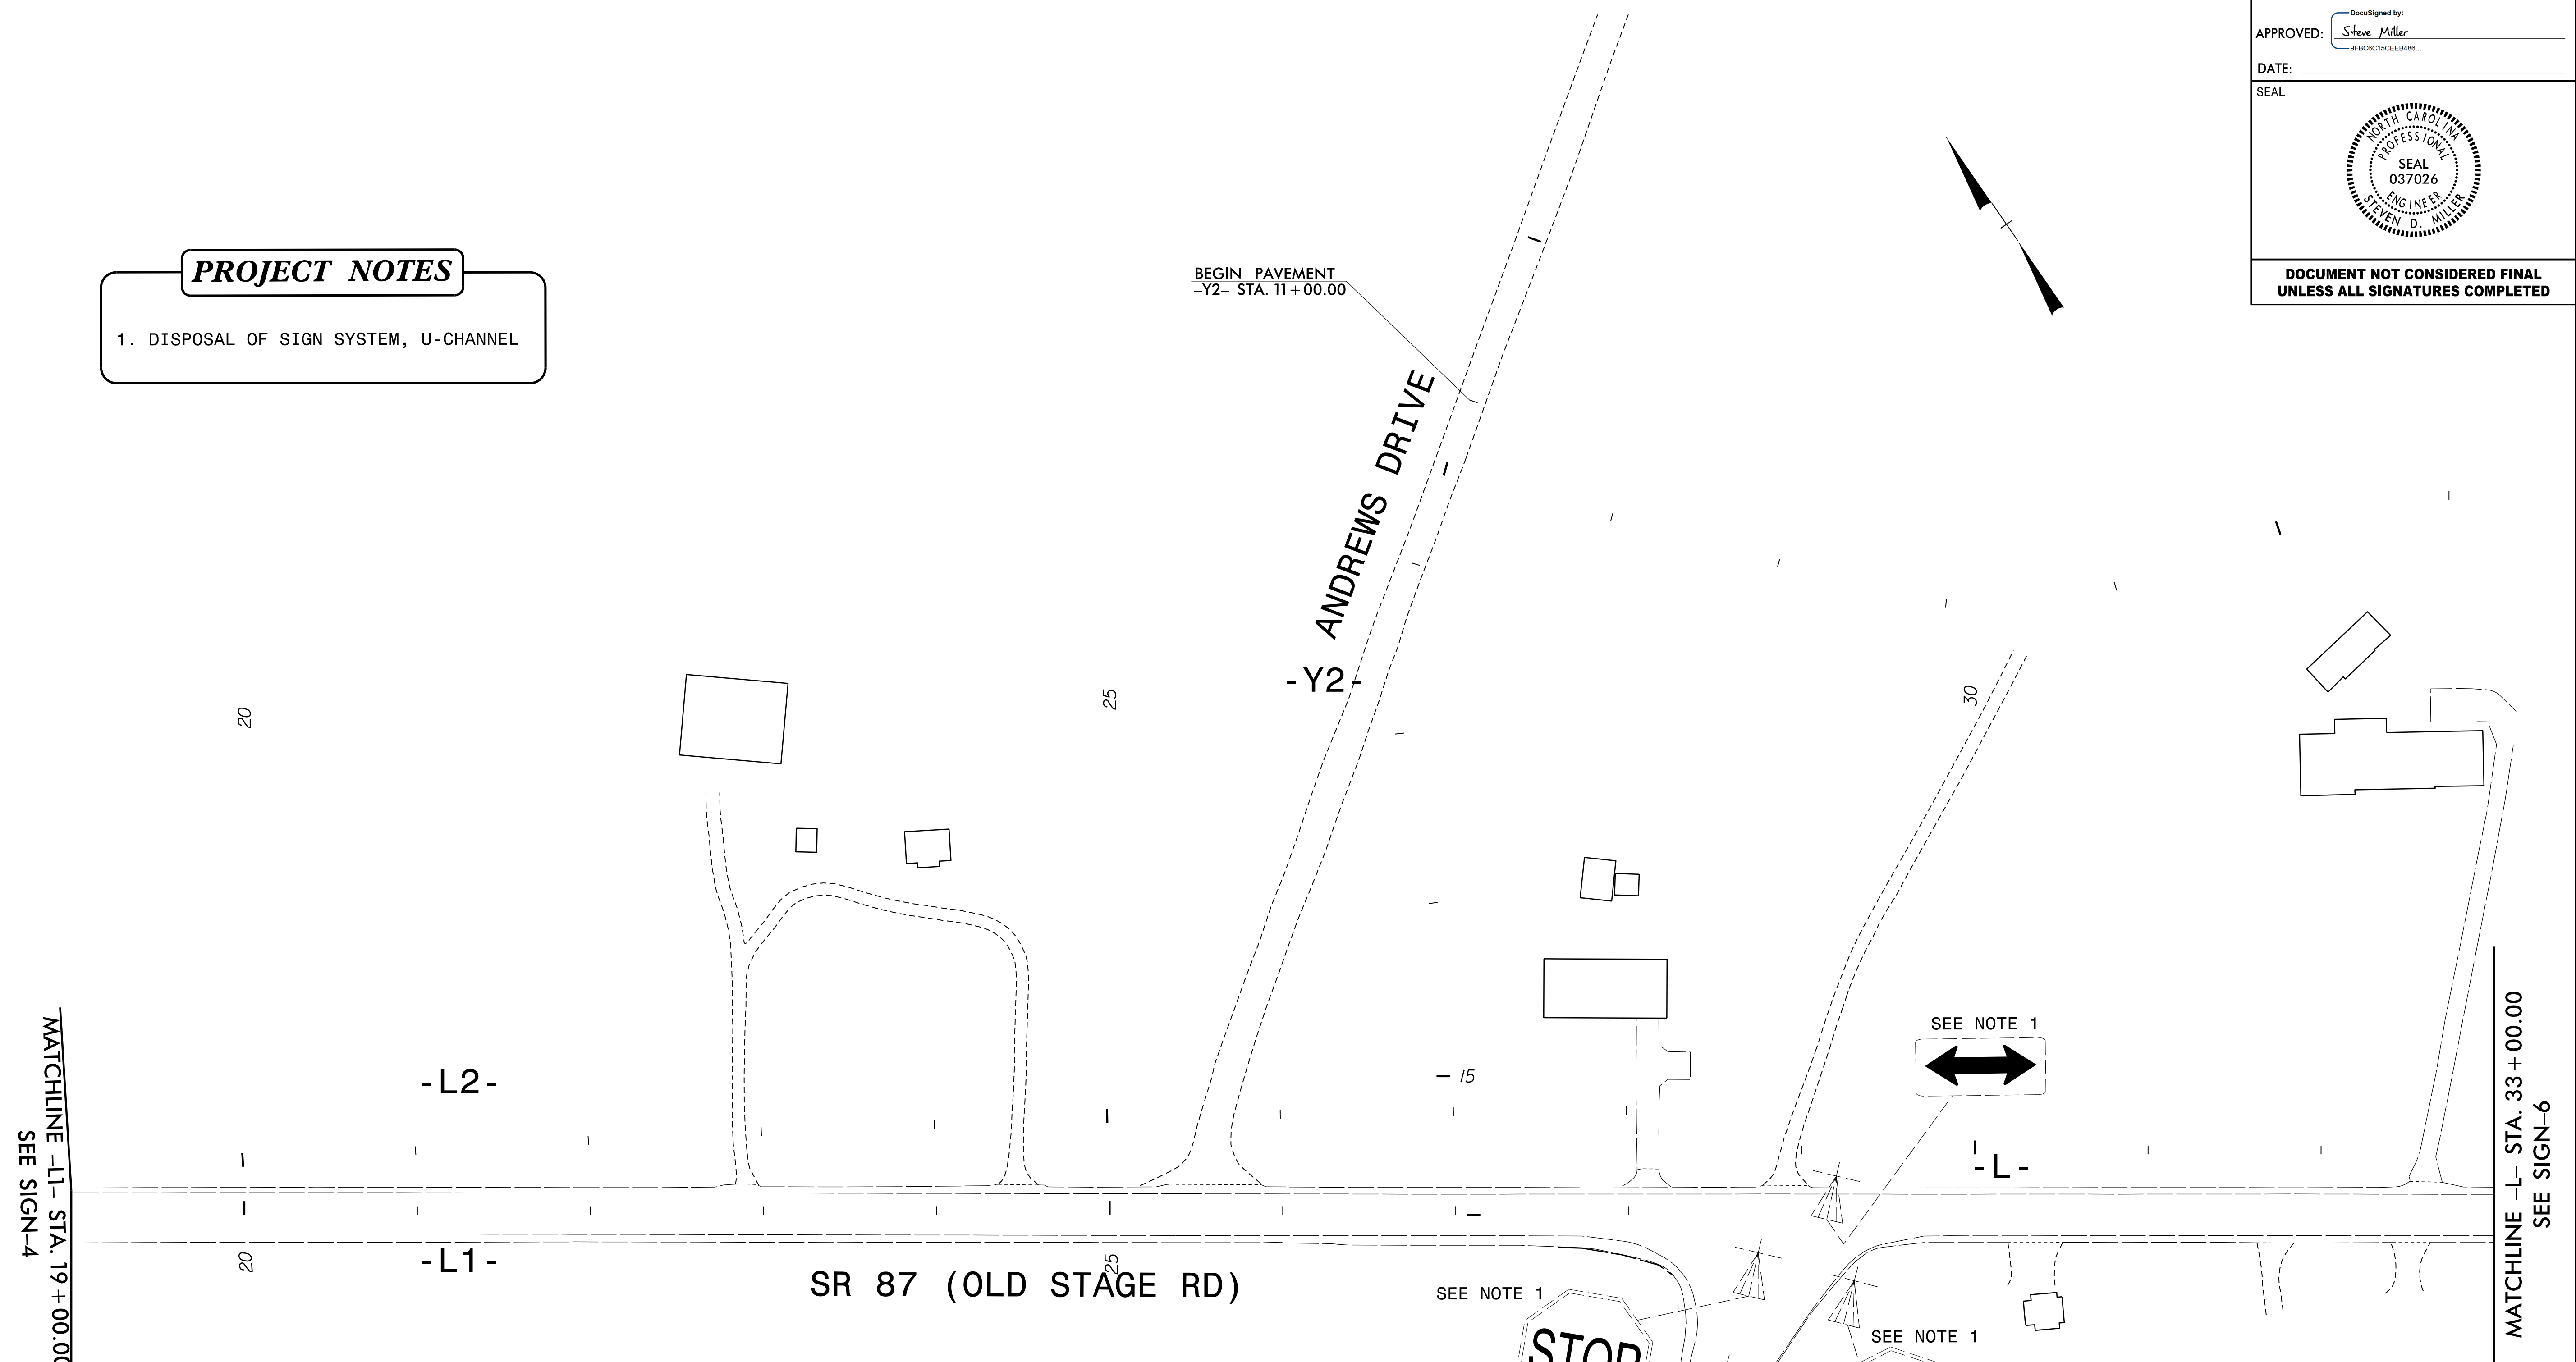

SEPI

1 Glenwood Avenue
Raleigh, NC 27603
Tel: 919.789.9977
Fax: 919.789.9591
License: C-2197

EXISTING SIGNS

8/1/2023 8:51:18 AM S:\EIB\079_00_R-2561CA\TP\T-Office\Signing\R-2561CA_SIGN-5.dgn
 10/1/2023 8:51:18 AM S:\EIB\079_00_R-2561CA\TP\T-Office\Signing\R-2561CA_SIGN-5.dgn