
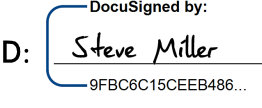
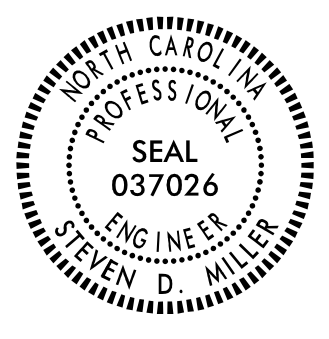
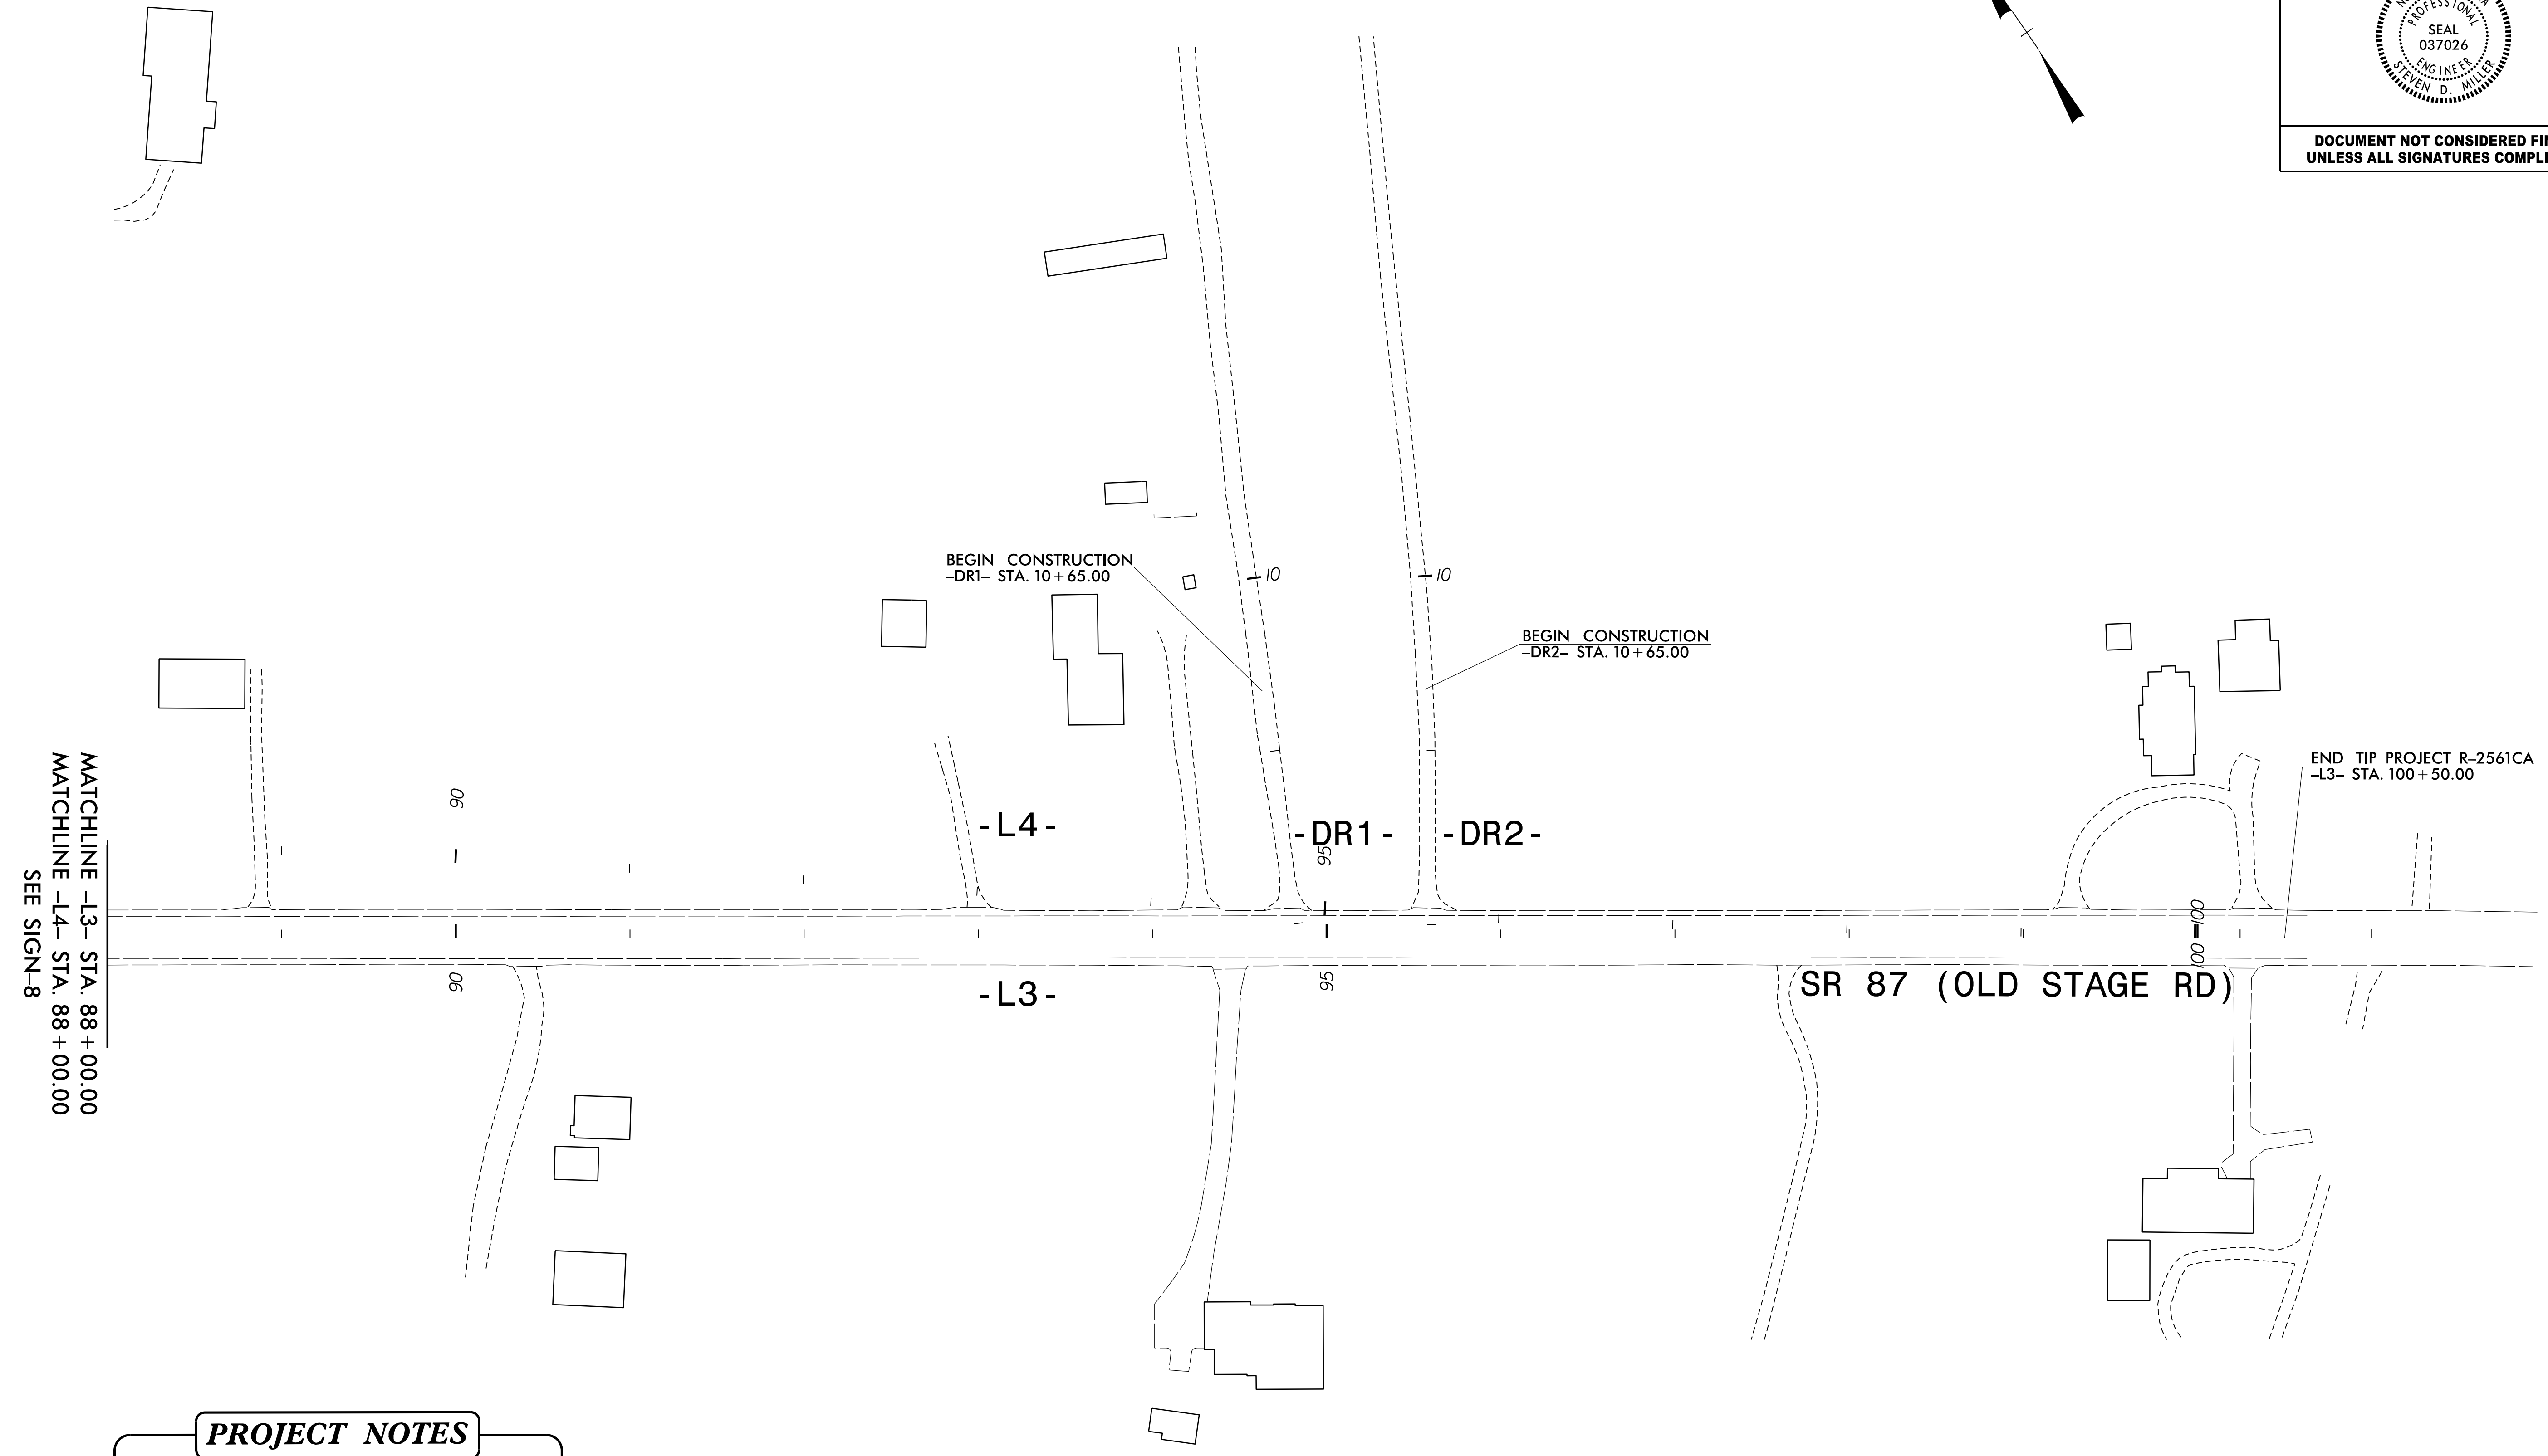


TIP NO. R-2561CA	SHEET NO. SIGN-9
APPROVED:  <small>DocuSigned by: Steve Miller #9BC9C15CEE488</small>	
DATE: _____	
SEAL	
	
<b>DOCUMENT NOT CONSIDERED FINAL UNLESS ALL SIGNATURES COMPLETED</b>	

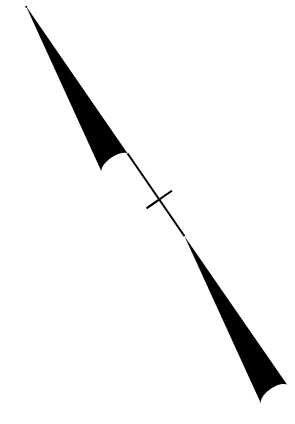

**PROJECT NOTES**

1. DISPOSAL OF SIGN SYSTEM, U-CHANNEL

**SEPI**

1 Glenwood Avenue  
 Raleigh, NC 27603  
 Tel: 919.789.9977  
 Fax: 919.789.9591  
 License: C-2197

**EXISTING SIGNS**

8/11/2023 8:51:18 AM S:\B.079.00\_R-2561CA\TP\T-Office\Signing\R-2561CA\_SIGN-9.dgn