

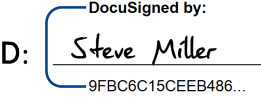
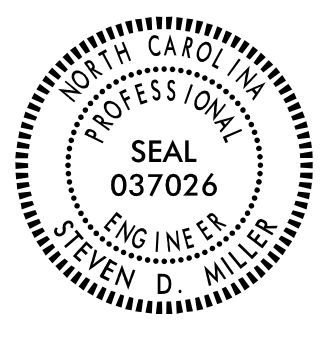


TIP NO. R-2561CA	SHEET NO. SIGN-12
APPROVED:  <small>DocuSigned by: Steve Miller #90C9C15CEE488</small>	
DATE: _____	
SEAL 	
DOCUMENT NOT CONSIDERED FINAL UNLESS ALL SIGNATURES COMPLETED	

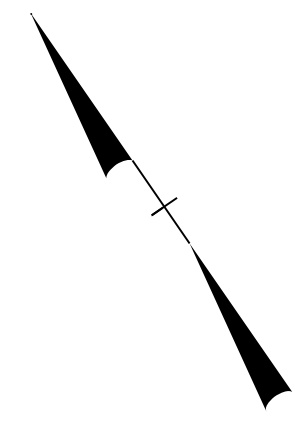

BEGIN TIP PROJECT R-2561CA
-L1- STA. 11+00.00

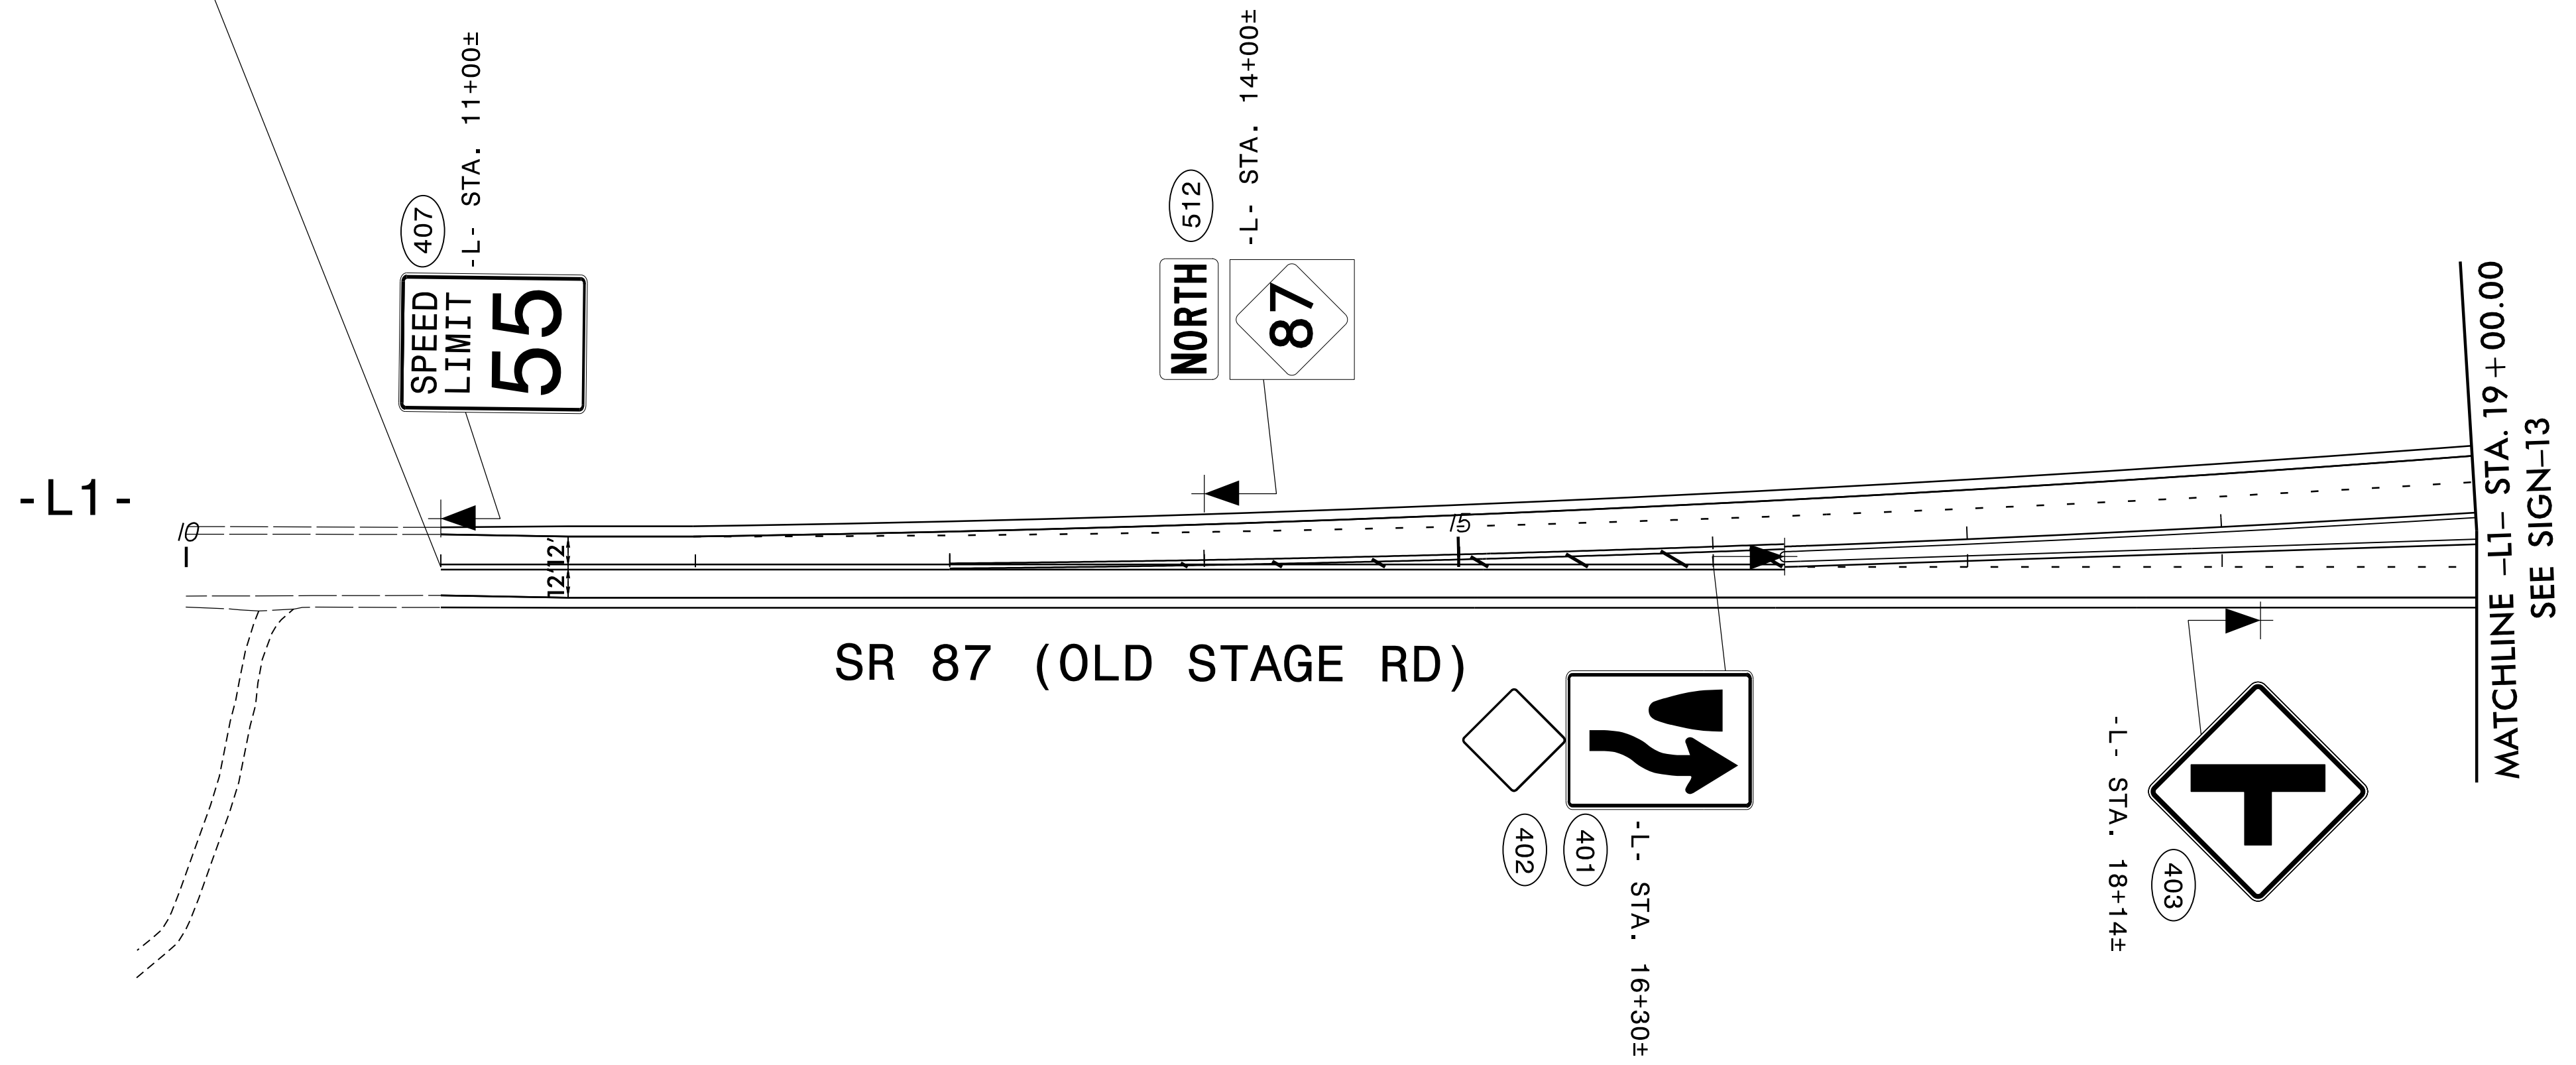

8/11/2023 8:51:18 AM S:\E\B\079\00_R-2561CA\TP\T-Office\Signing\R-2561CA_SIGN-12.dgn
 12/11/2023 10:00:00 AM S:\E\B\079\00_R-2561CA\TP\T-Office\Signing\R-2561CA_SIGN-12.dgn



1 Glenwood Avenue
 Raleigh, NC 27603
 Tel: 919.789.9977
 Fax: 919.789.9591
 License: C-2197

PROPOSED SIGNS