
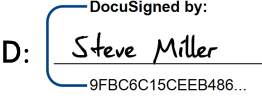
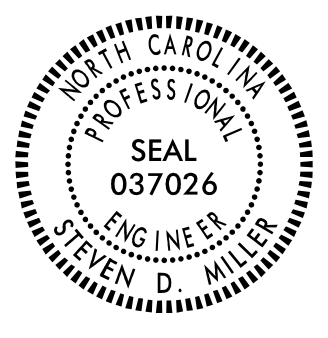
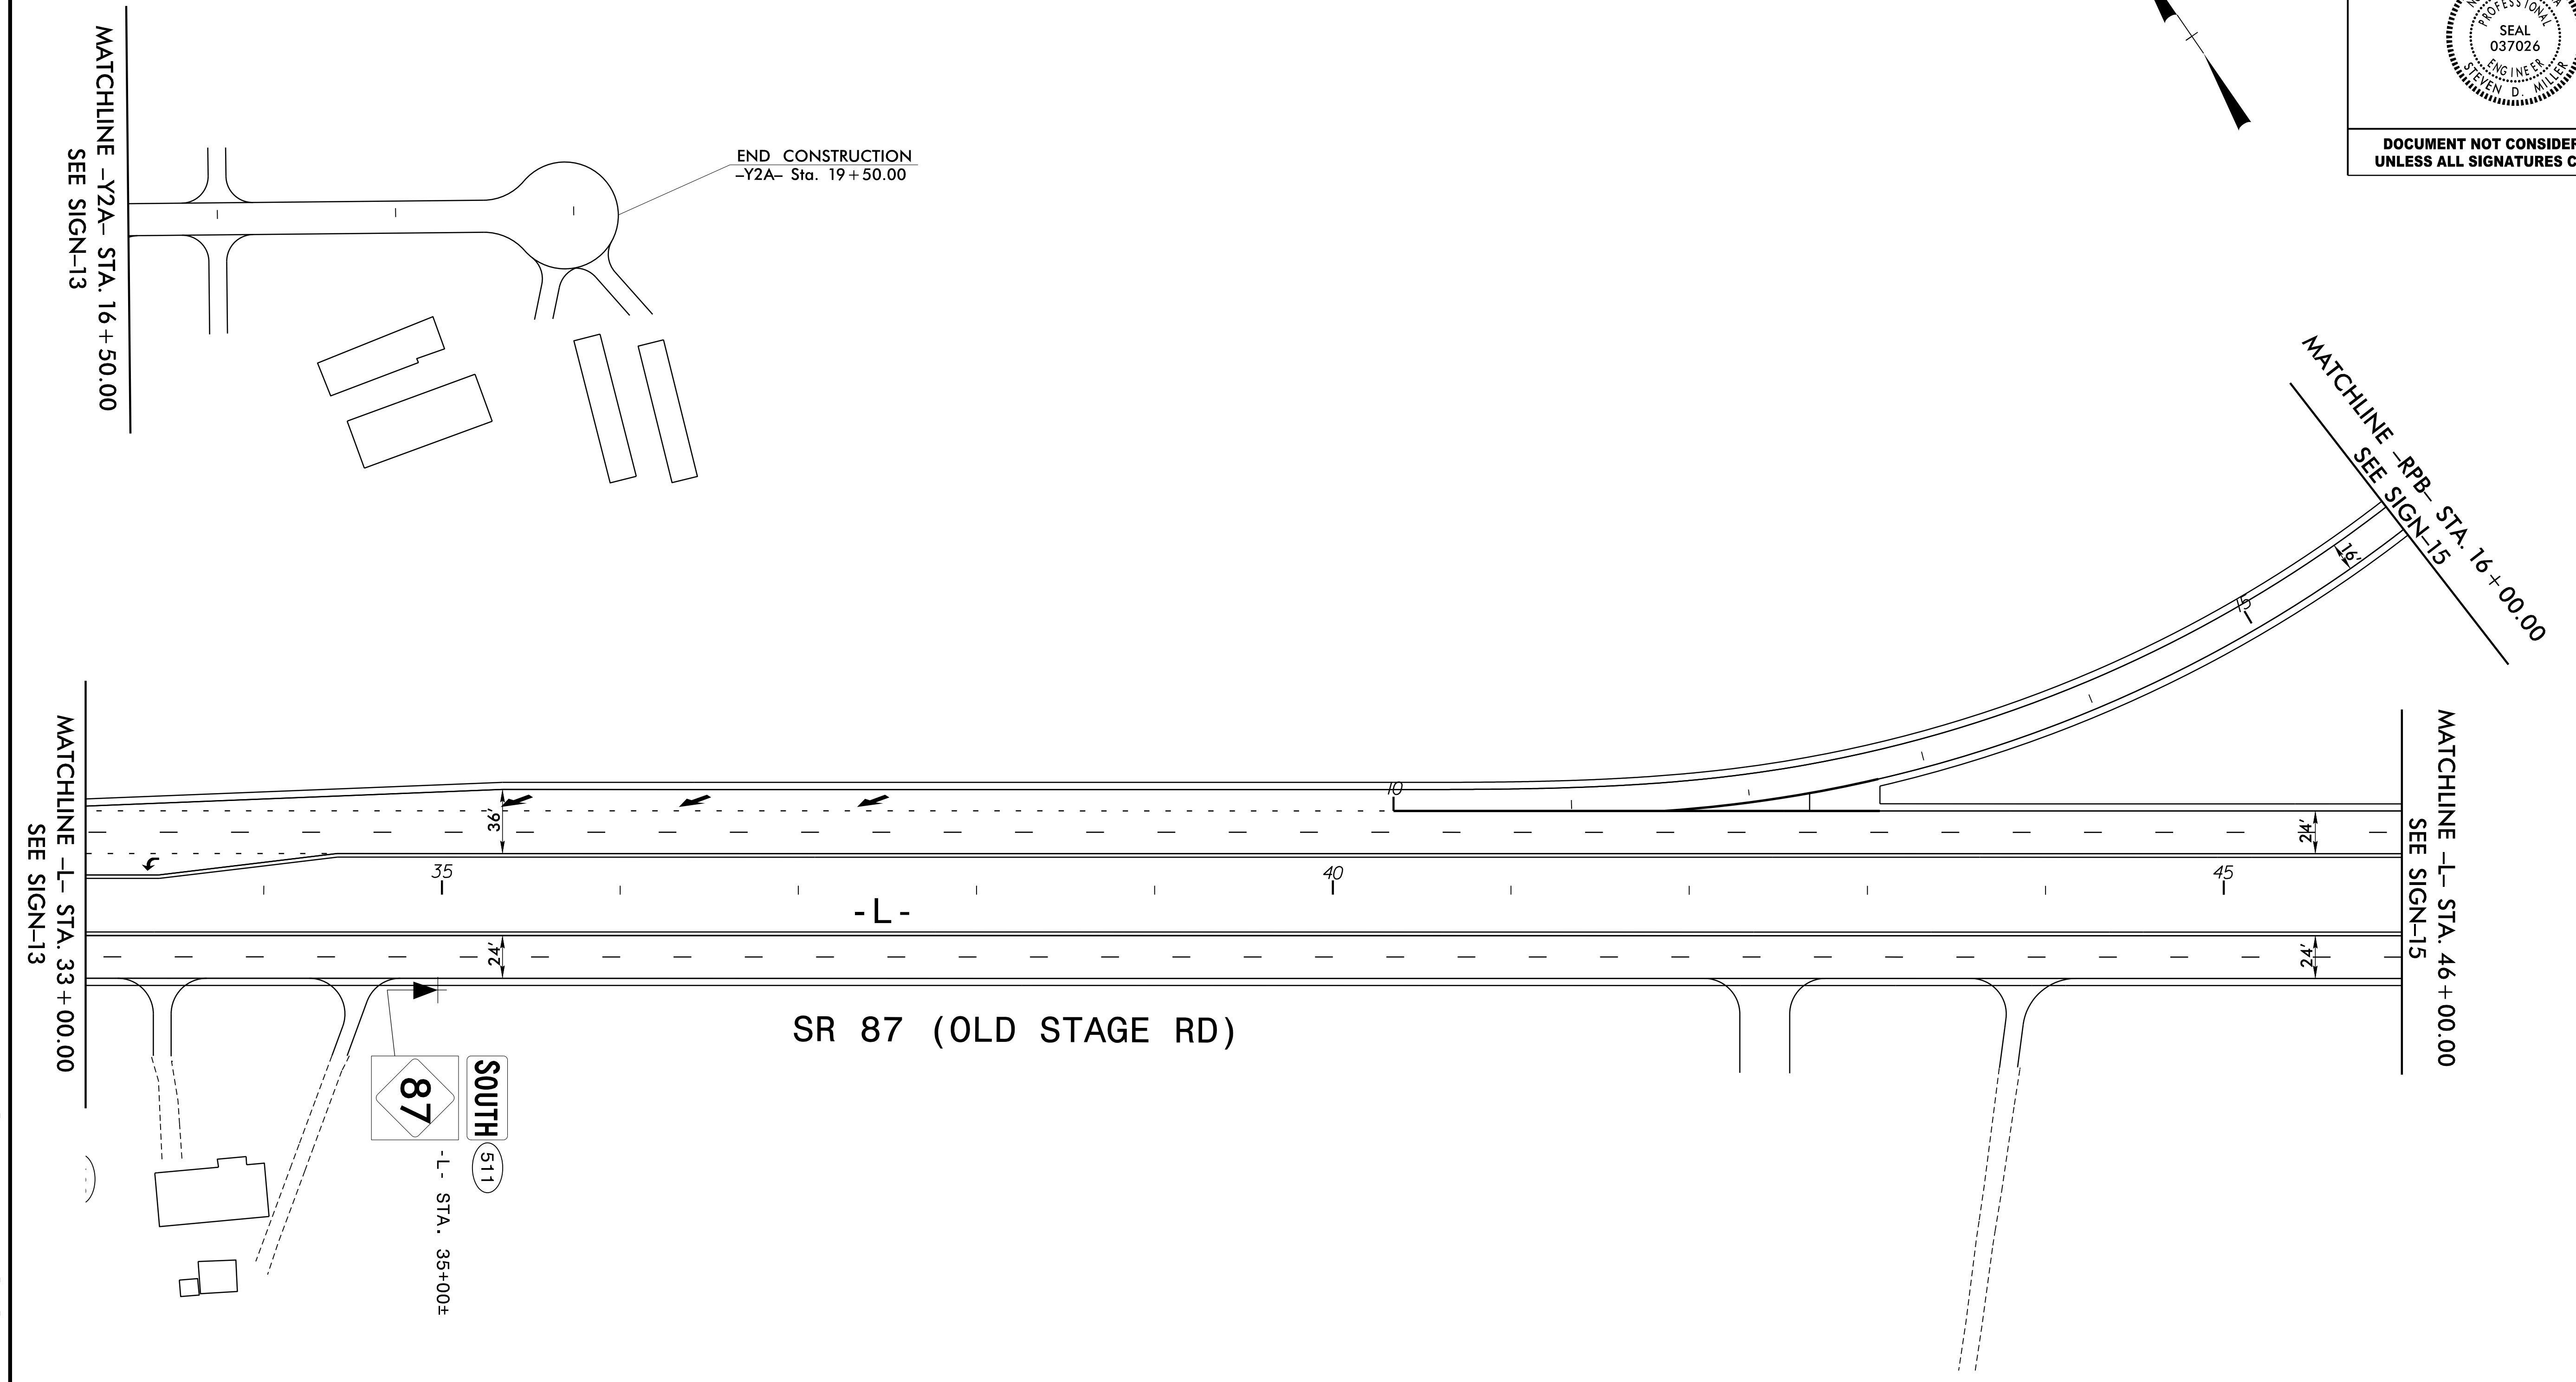


TIP NO. R-2561CA	SHEET NO. SIGN-14
APPROVED:  DocuSigned by: Steve Miller #9BC9C15CEE488	
DATE: _____	
SEAL	
	
DOCUMENT NOT CONSIDERED FINAL UNLESS ALL SIGNATURES COMPLETED	

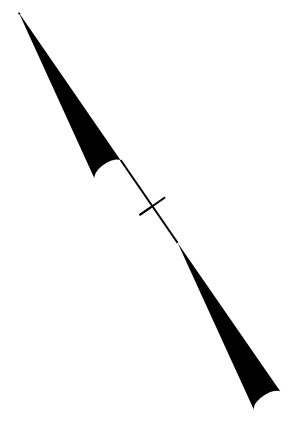

8/11/2023 8:51:18 AM S:\EIB\079\_00\_R-2561CA\TP\T-Office\Signing\R-2561CA\_SIGN-14.dgn

**SEPI**  
 1 Glenwood Avenue  
 Raleigh, NC 27603  
 Tel: 919.789.9977  
 Fax: 919.789.9591  
 License: C-2197

PROPOSED SIGNS