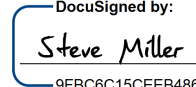

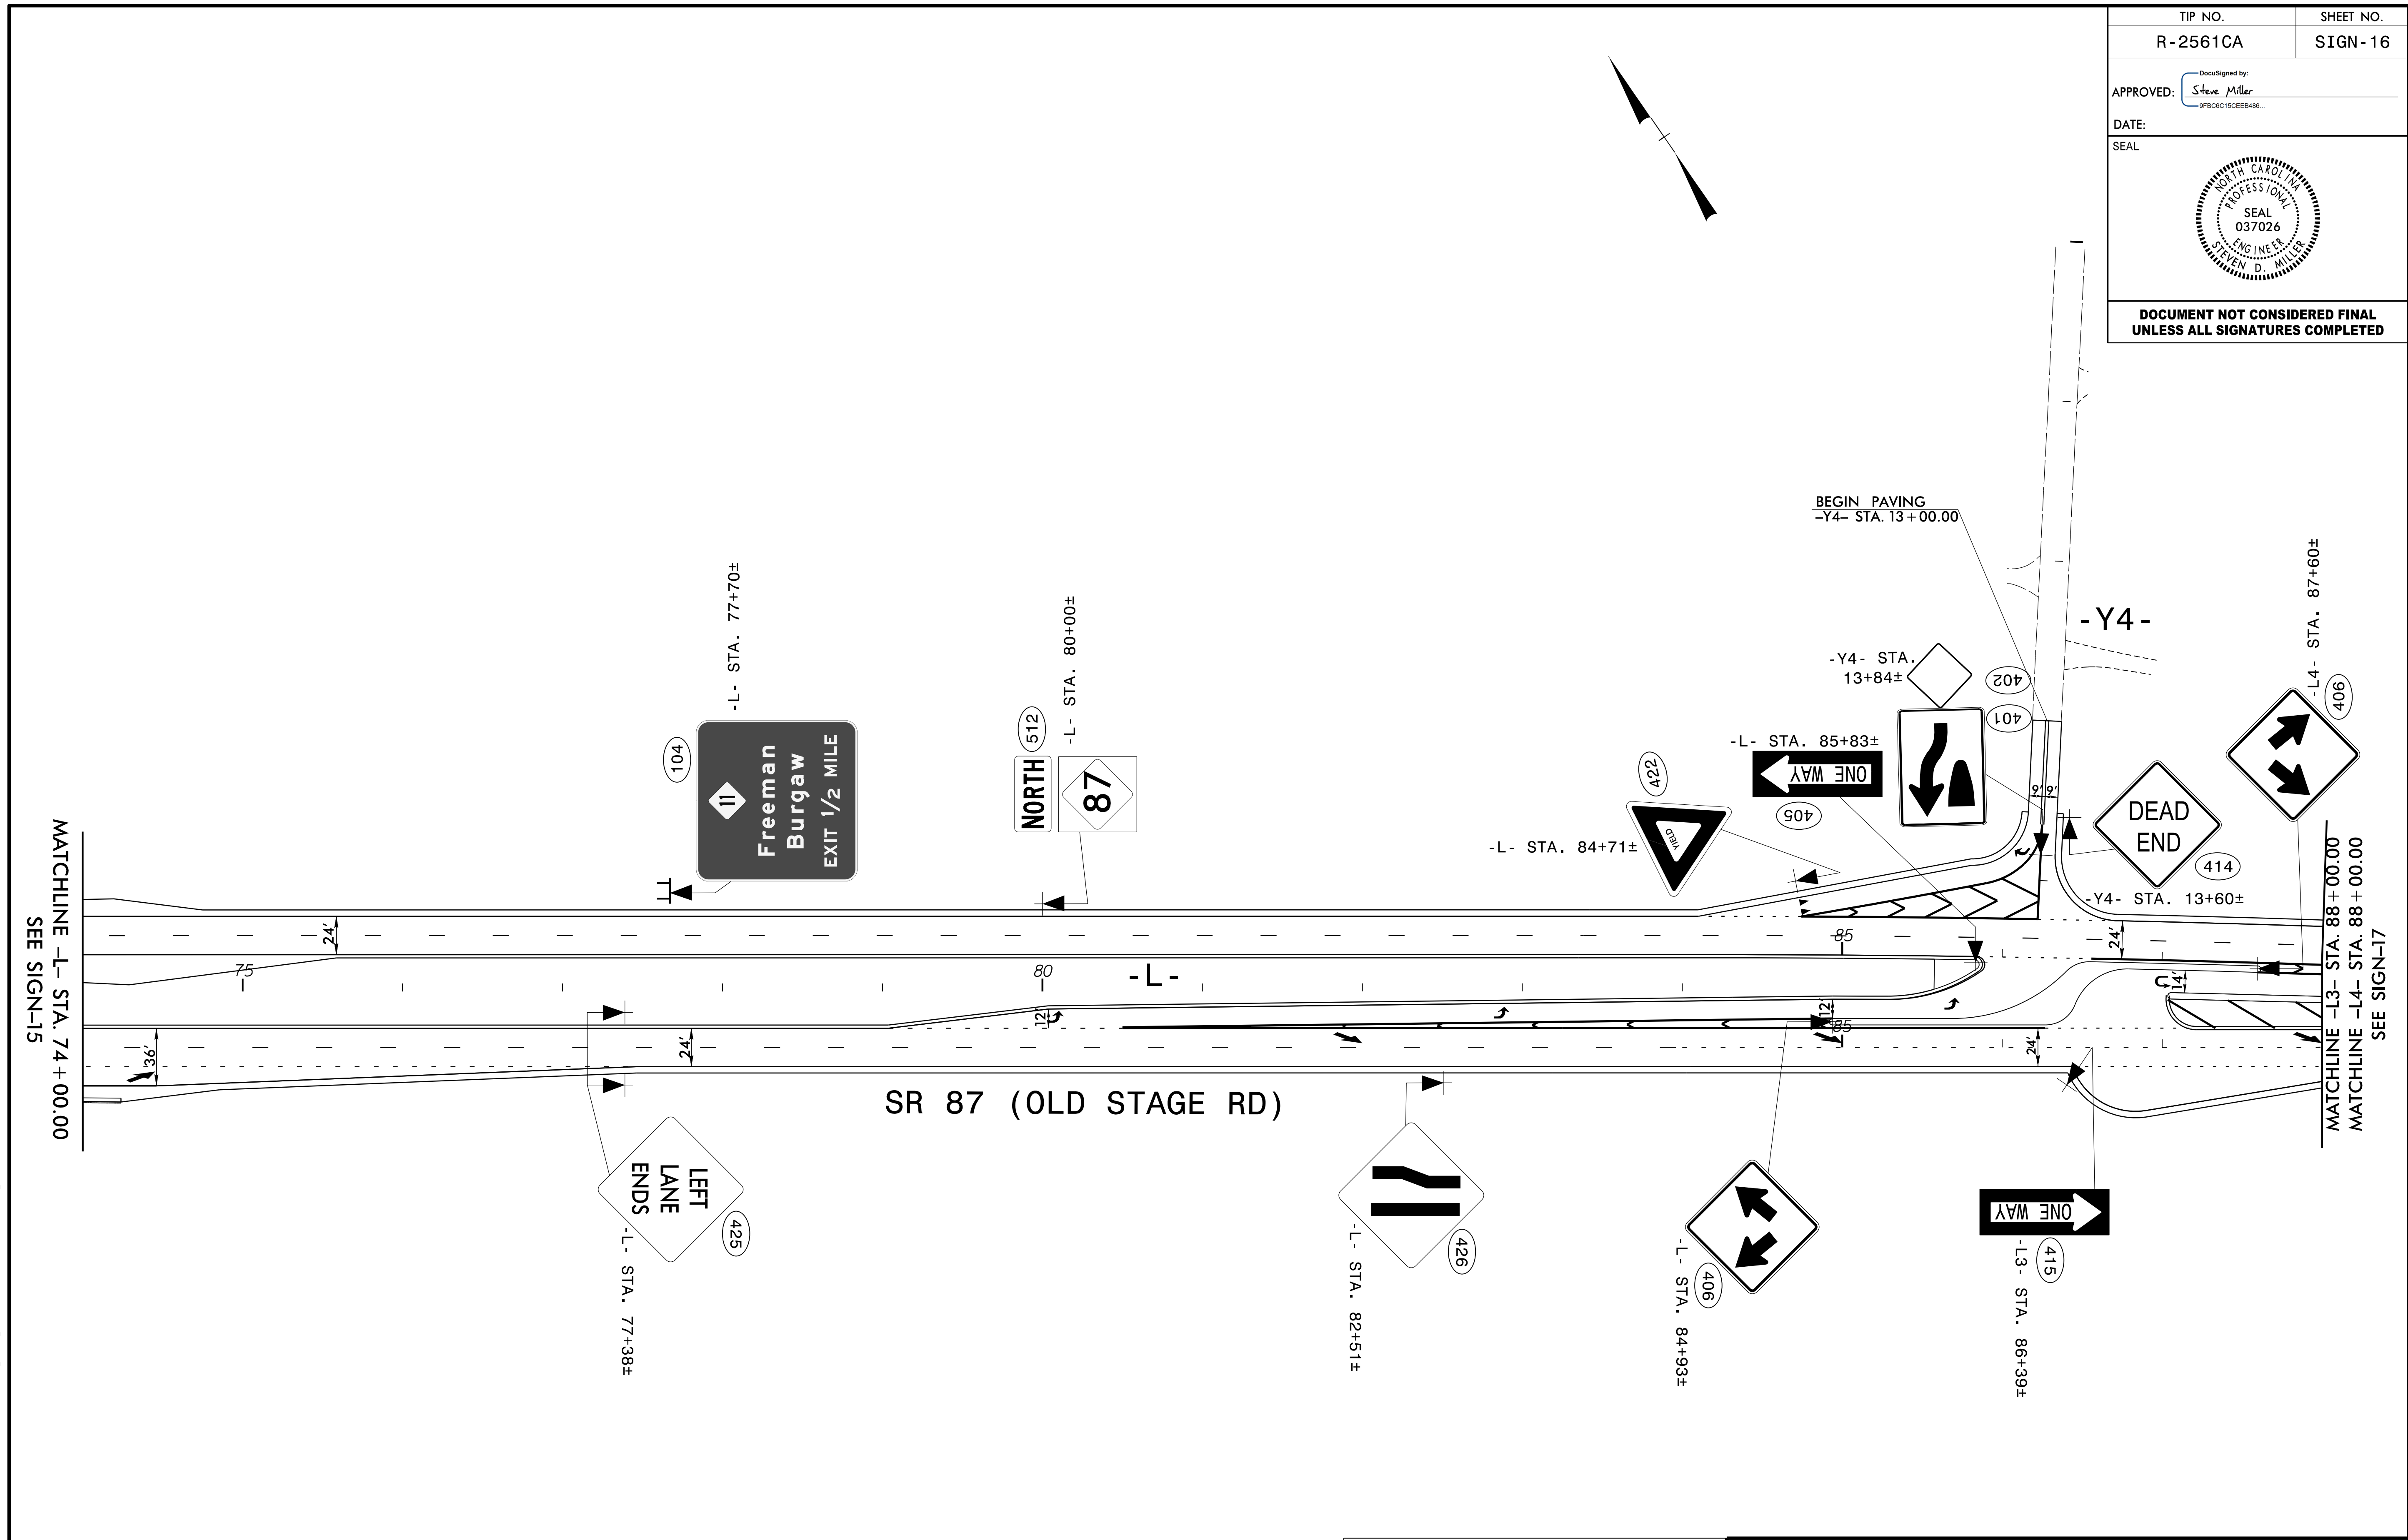


TIP NO. R-2561CA	SHEET NO. SIGN-16
APPROVED:  DocuSigned by: Steve Miller #9BC9C15CEE488	
DATE:	
SEAL	
	
DOCUMENT NOT CONSIDERED FINAL UNLESS ALL SIGNATURES COMPLETED	



8/11/2025 10:51:16 AM S:\E\B\079\00_R-2561CA\TP\T-e\Fic\Signing\R-2561CA_SIGN-16.dgn



1 Glenwood Avenue
Raleigh, NC 27603
Tel: 919.789.9977
Fax: 919.789.9591
License: C-2197

PROPOSED SIGNS