
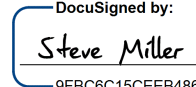
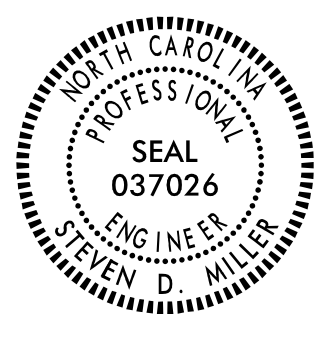
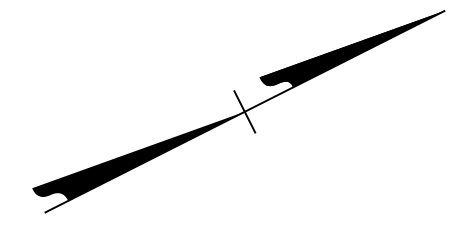


TIP NO. R-2561CA	SHEET NO. SIGN-19
APPROVED:  <small>DocuSigned by: Steve Miller #9BC9C15CEE4488</small>	
DATE: _____	
SEAL	
	
<b>DOCUMENT NOT CONSIDERED FINAL UNLESS ALL SIGNATURES COMPLETED</b>	

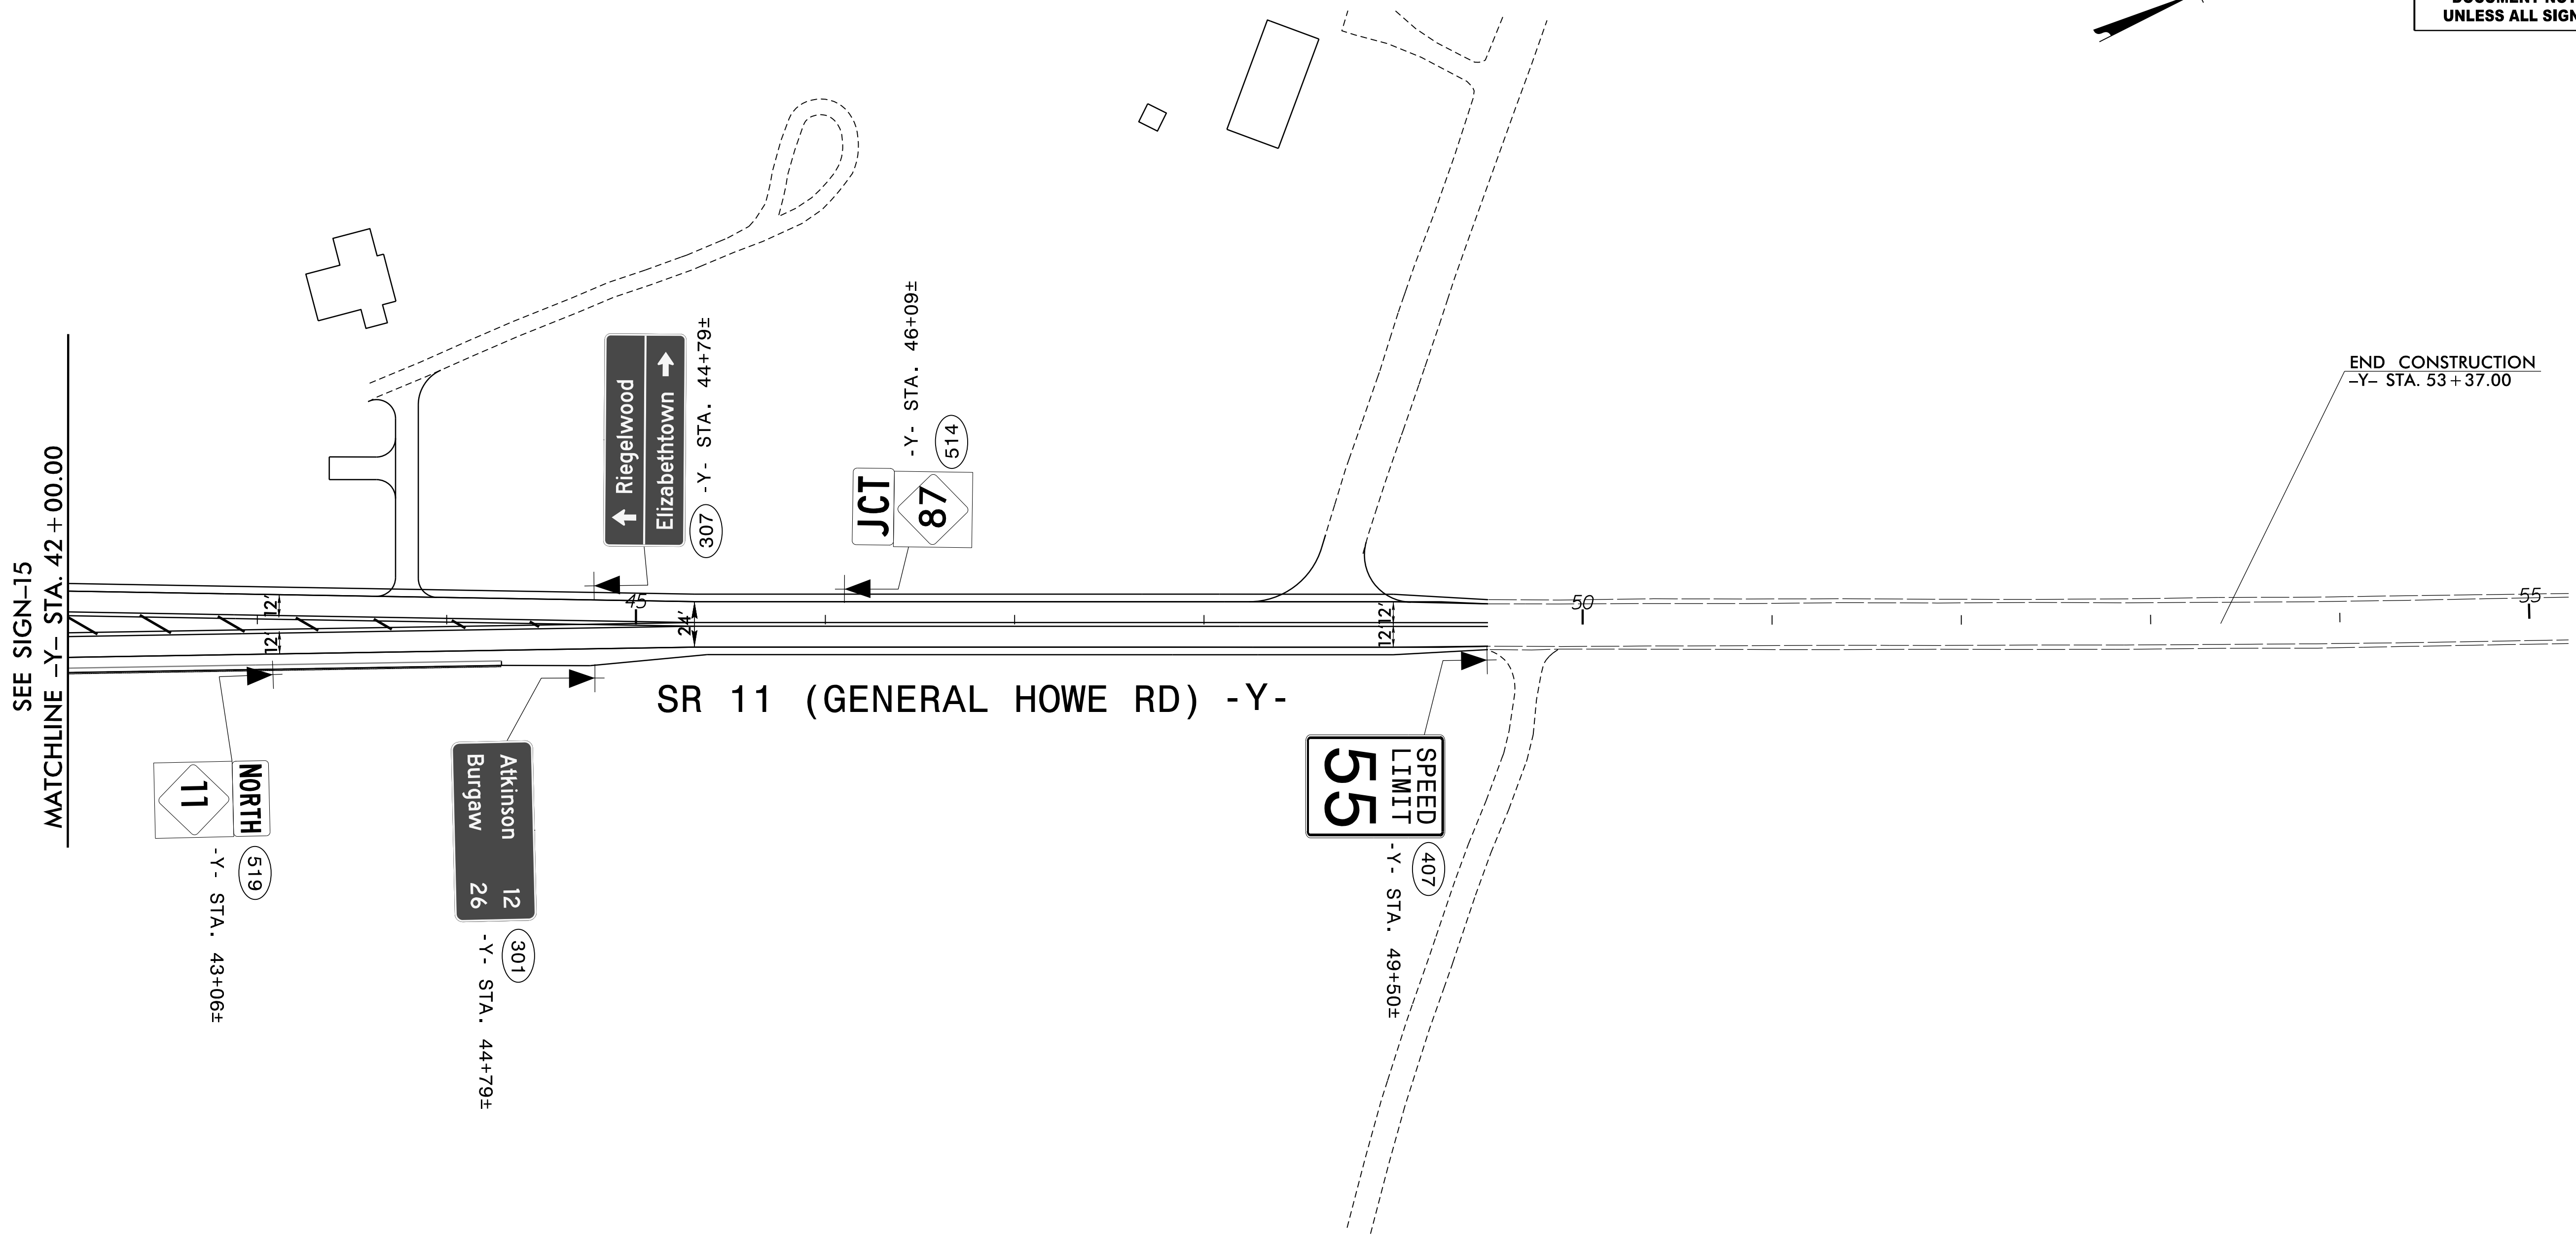

8/15/2023 8:50:00 AM C:\Users\elb079\OneDrive\Documents\Signing\R-2561CA\_SIGN-19.dgn  
 19


 1 Glenwood Avenue  
 Raleigh, NC 27603  
 Tel: 919.789.9977  
 Fax: 919.789.9591  
 License: C-2197

PROPOSED SIGNS