




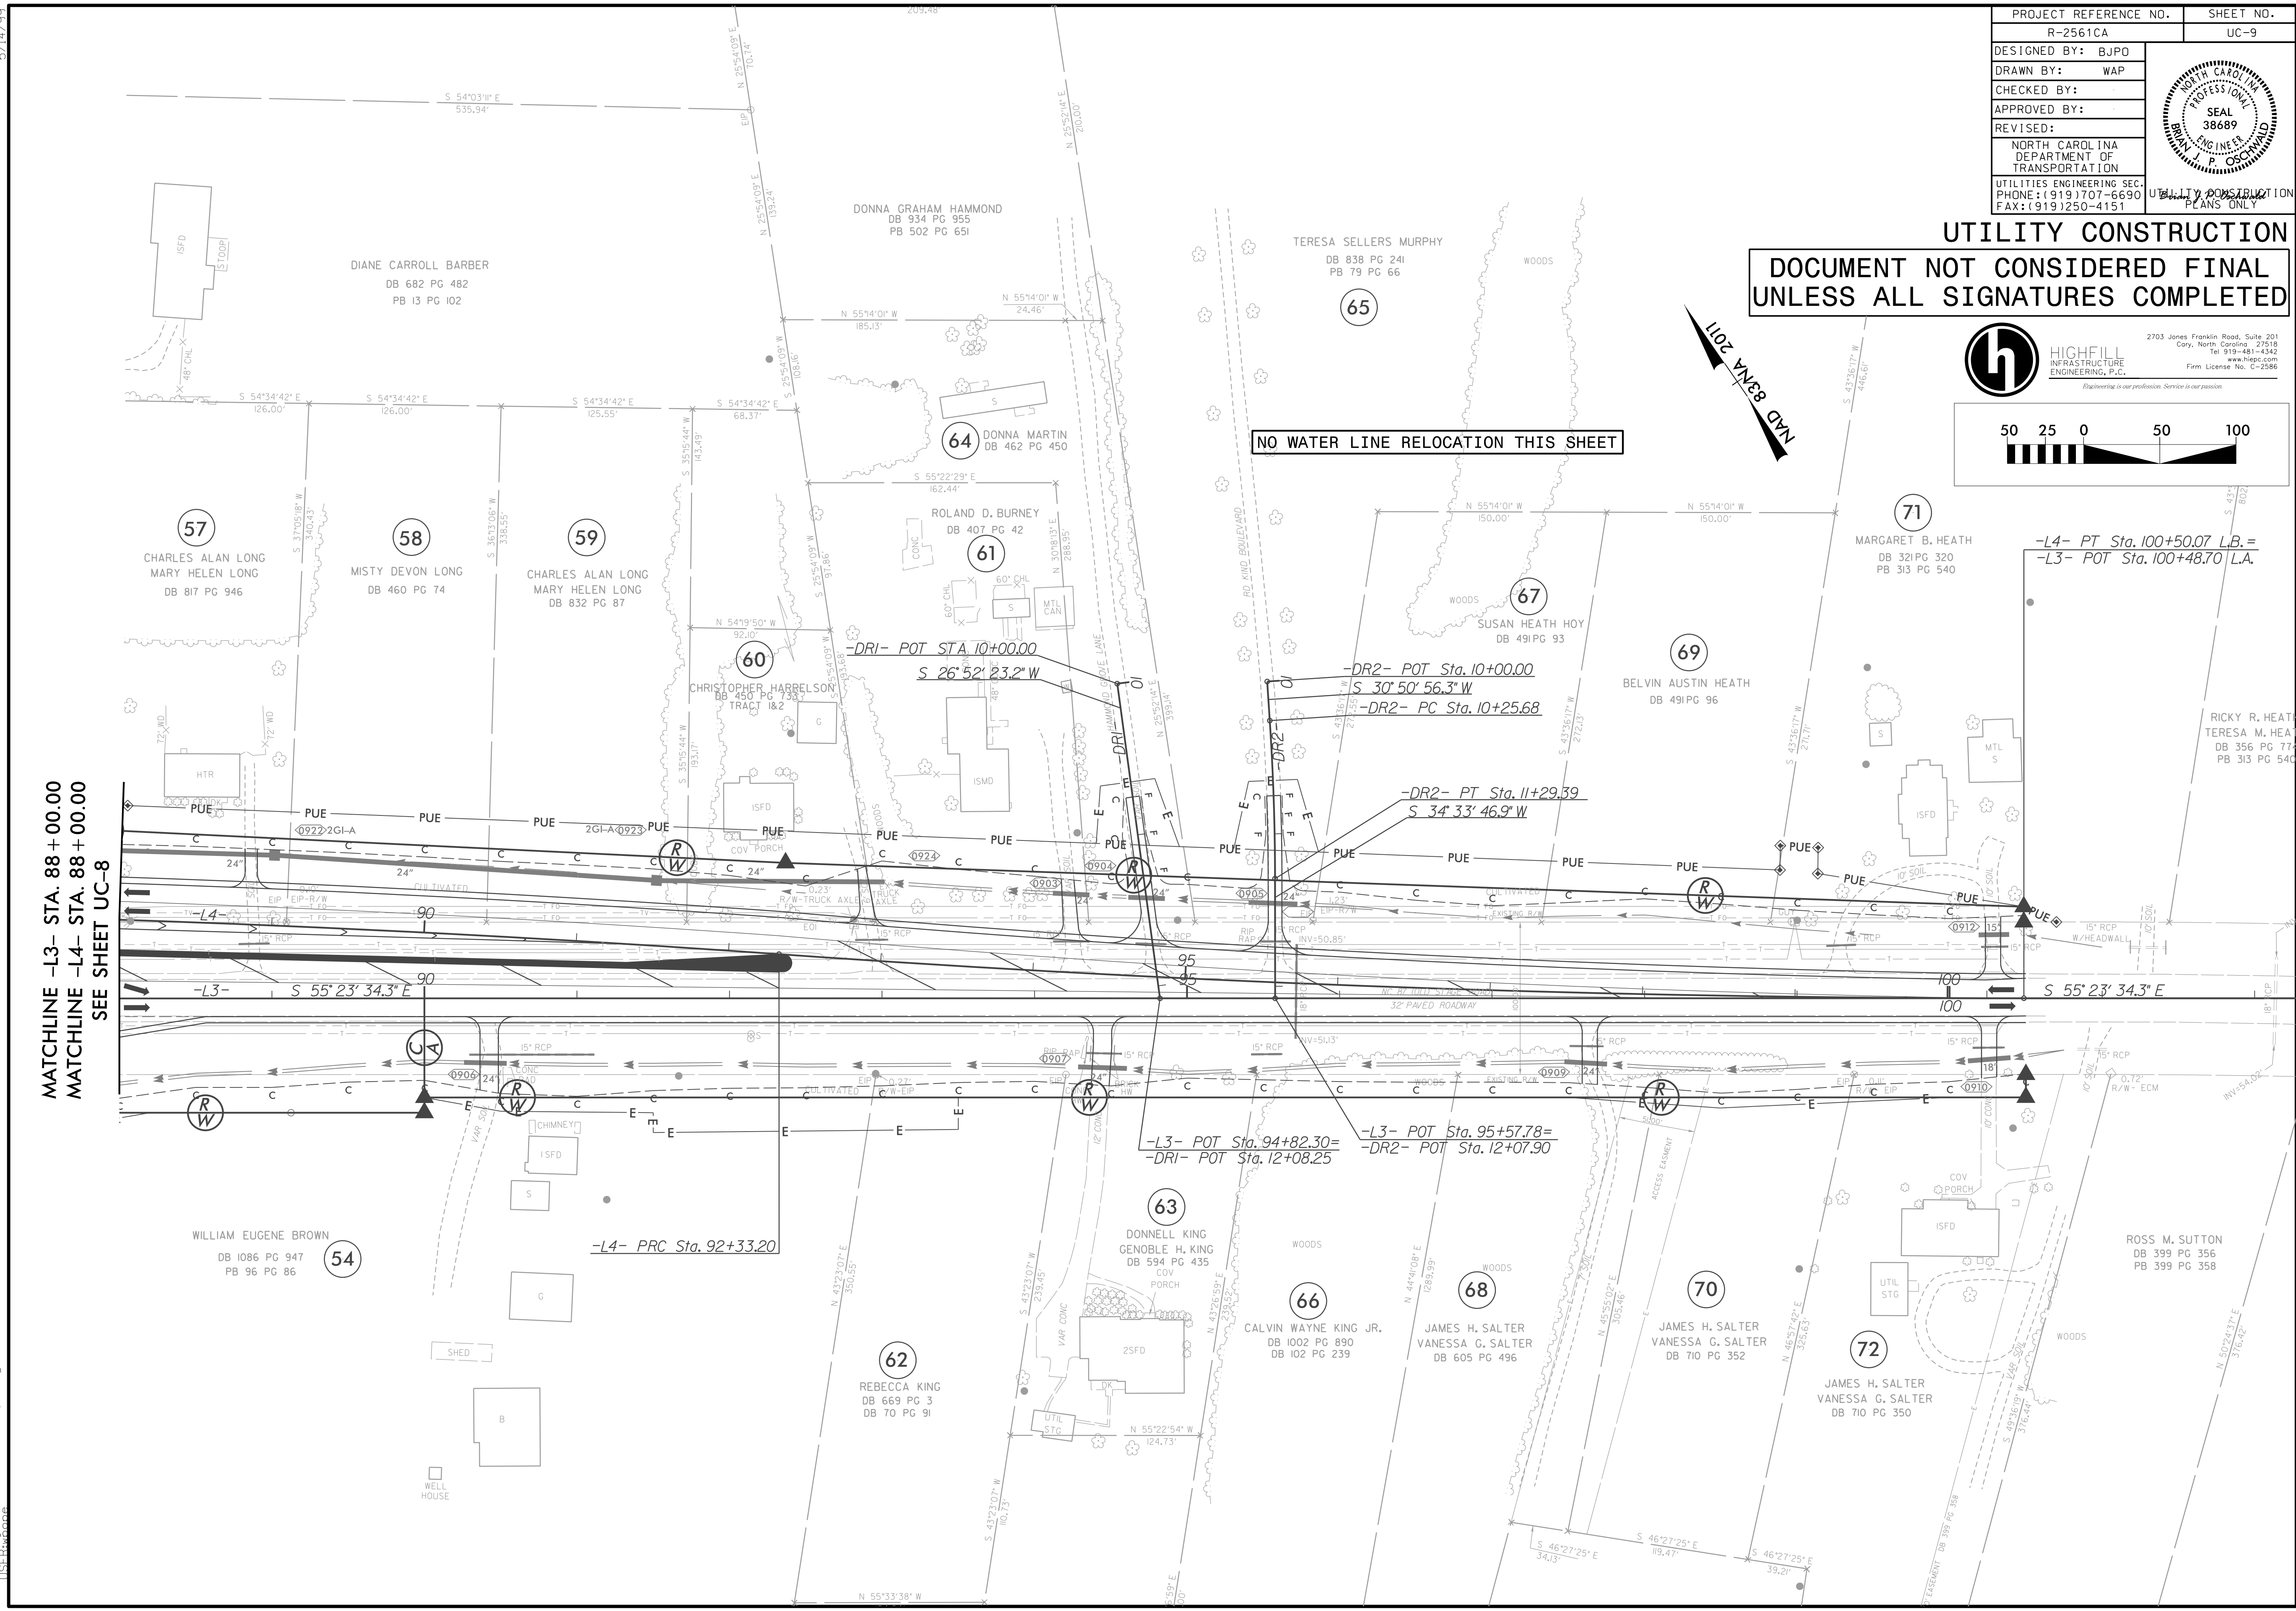
PROJECT REFERENCE NO.	R-2561CA	SHEET NO.	UC-9
DESIGNED BY:	BJPO		
DRAWN BY:	WAP		
CHECKED BY:			
APPROVED BY:			
REVISED:			
NORTH CAROLINA DEPARTMENT OF TRANSPORTATION		UTILITY CONSTRUCTION PLANS ONLY	
UTILITIES ENGINEERING SEC. PHONE: (919) 707-6690 FAX: (919) 250-4151			

UTILITY CONSTRUCTION
DOCUMENT NOT CONSIDERED FINAL
UNLESS ALL SIGNATURES COMPLETED



2703 Jones Franklin Road, Suite 201
 Cary, North Carolina 27518
 Tel: 919-481-4342
 www.hiepc.com
 Firm License No. C-2586

Engineering is our profession. Service is our passion.

MATCHLINE -L3- STA. 88+00.00
 MATCHLINE -L4- STA. 88+00.00
 SEE SHEET UC-8

NO WATER LINE RELOCATION THIS SHEET

KAD 83/NA 2011

5/14/99
 7/11/2009 R-2561CA_Ut_UC9_psh.dgn
 HIEPC.COM