


5/14/99

PROJECT REFERENCE NO.	SHEET NO.
R-2561CA	UC-16
DESIGNED BY: BUPO	
DRAWN BY: WAP	
CHECKED BY:	
APPROVED BY:	
REVISED:	UTILITY CONSTRUCTION PLANS ONLY
UTILITIES ENGINEERING SEC. PHONE: (919) 707-6690 FAX: (919) 250-4151	

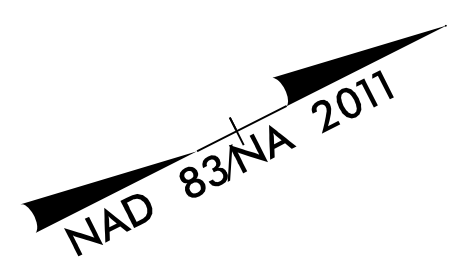


6" WATER LINE. SEE UC-12 FOR RELOCATION PLANS. SHOWN FOR CONFLICT RESOLUTION WITH OFF-SITE DETOUR.

UTILITY CONSTRUCTION
DOCUMENT NOT CONSIDERED FINAL
UNLESS ALL SIGNATURES COMPLETED

HIGHFILL
 INFRASTRUCTURE
 ENGINEERING, P.C.

2703 Jones Franklin Road, Suite 201
 Cary, North Carolina 27518
 Tel: 919-481-4342
 www.hiepc.com
 Firm License No. C-2586

Engineering is our profession. Service is our passion.

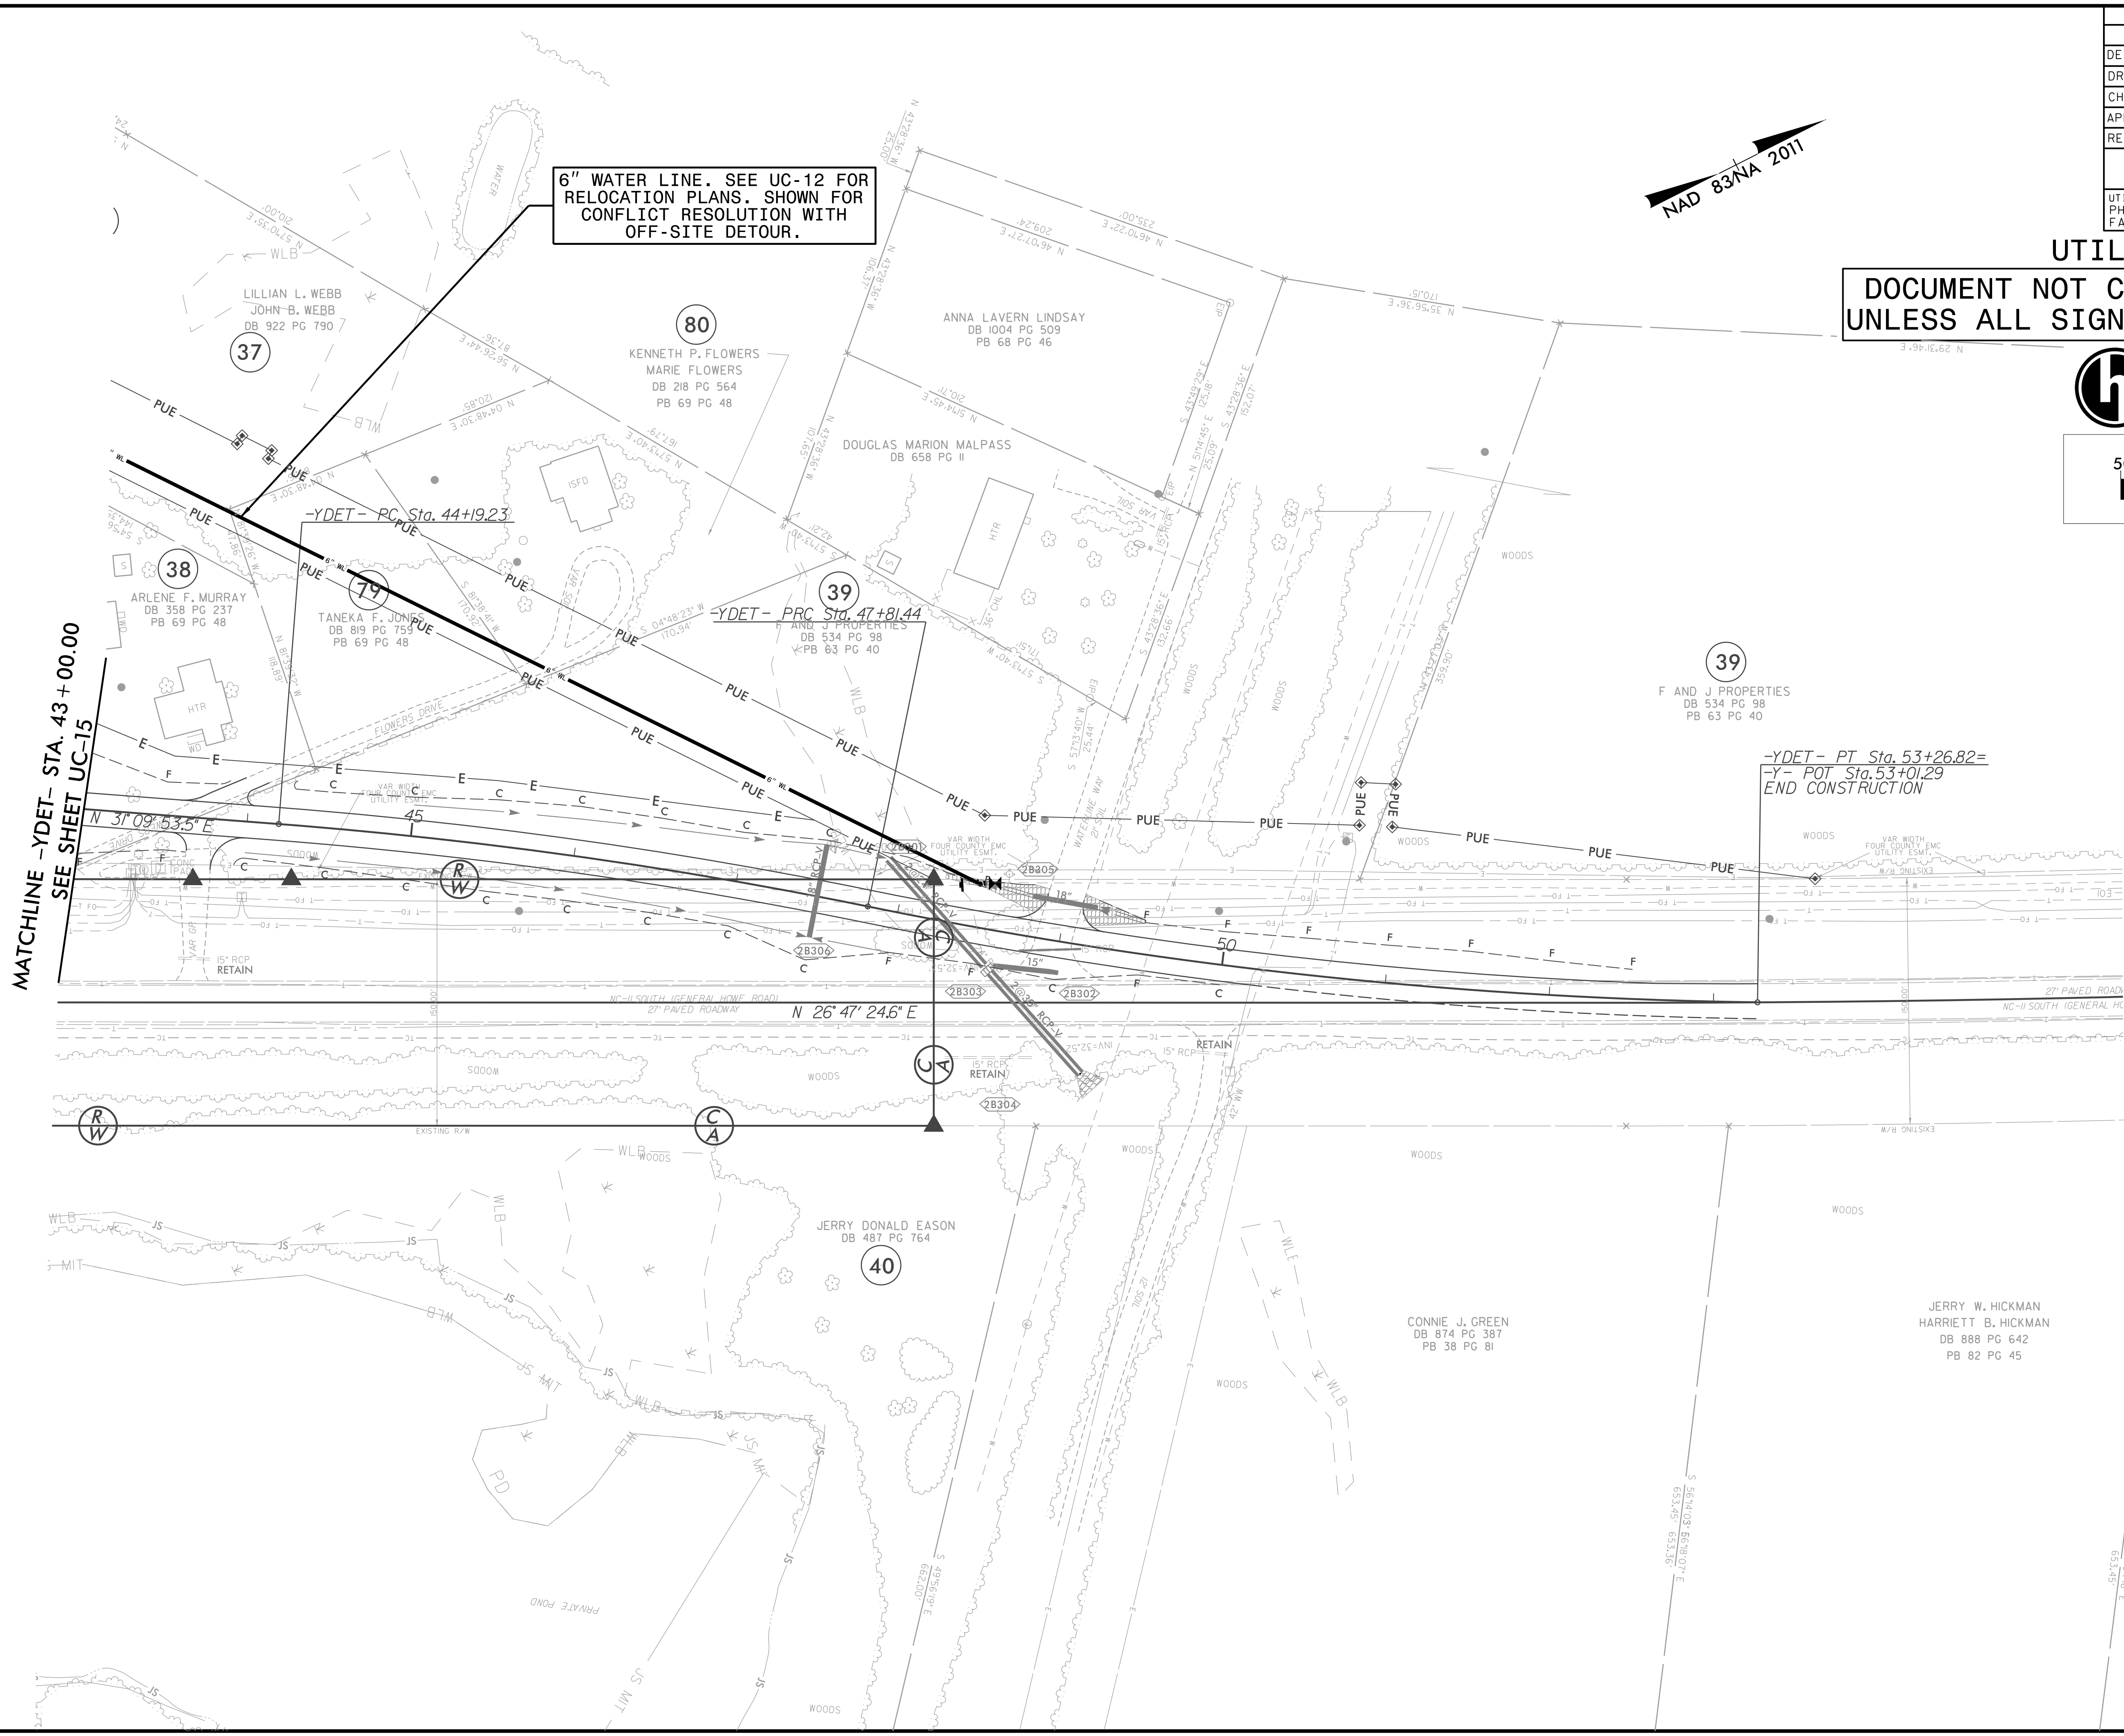

7/14/2009 R-2561CA_Ut_UC16_2B3_psh.dgn
 R-2561CA_Ut_UC16_2B3_psh.dgn