

5/28/99




2703 Jones Franklin Road, Suite 201  
Cary, North Carolina 27518  
Tel 919-481-4342  
www.hiepc.com  
Firm License No. C-2586

50 25 0 50 100  
PROFILE (HORIZONTAL)  
10 5 0 10 20  
PROFILE (VERTICAL)

PROJECT REFERENCE NO. <b>R-2561CA</b>	SHEET NO. <b>UC-18</b>
DESIGNED BY: BJPO	
DRAWN BY: WAP	
CHECKED BY:	
APPROVED BY:	
REVISED:	
NORTH CAROLINA DEPARTMENT OF TRANSPORTATION UTILITIES ENGINEERING SEC. PHONE: (919) 707-6690 FAX: (919) 250-4151	

### UTILITY CONSTRUCTION

DOCUMENT NOT CONSIDERED FINAL  
UNLESS ALL SIGNATURES COMPLETED

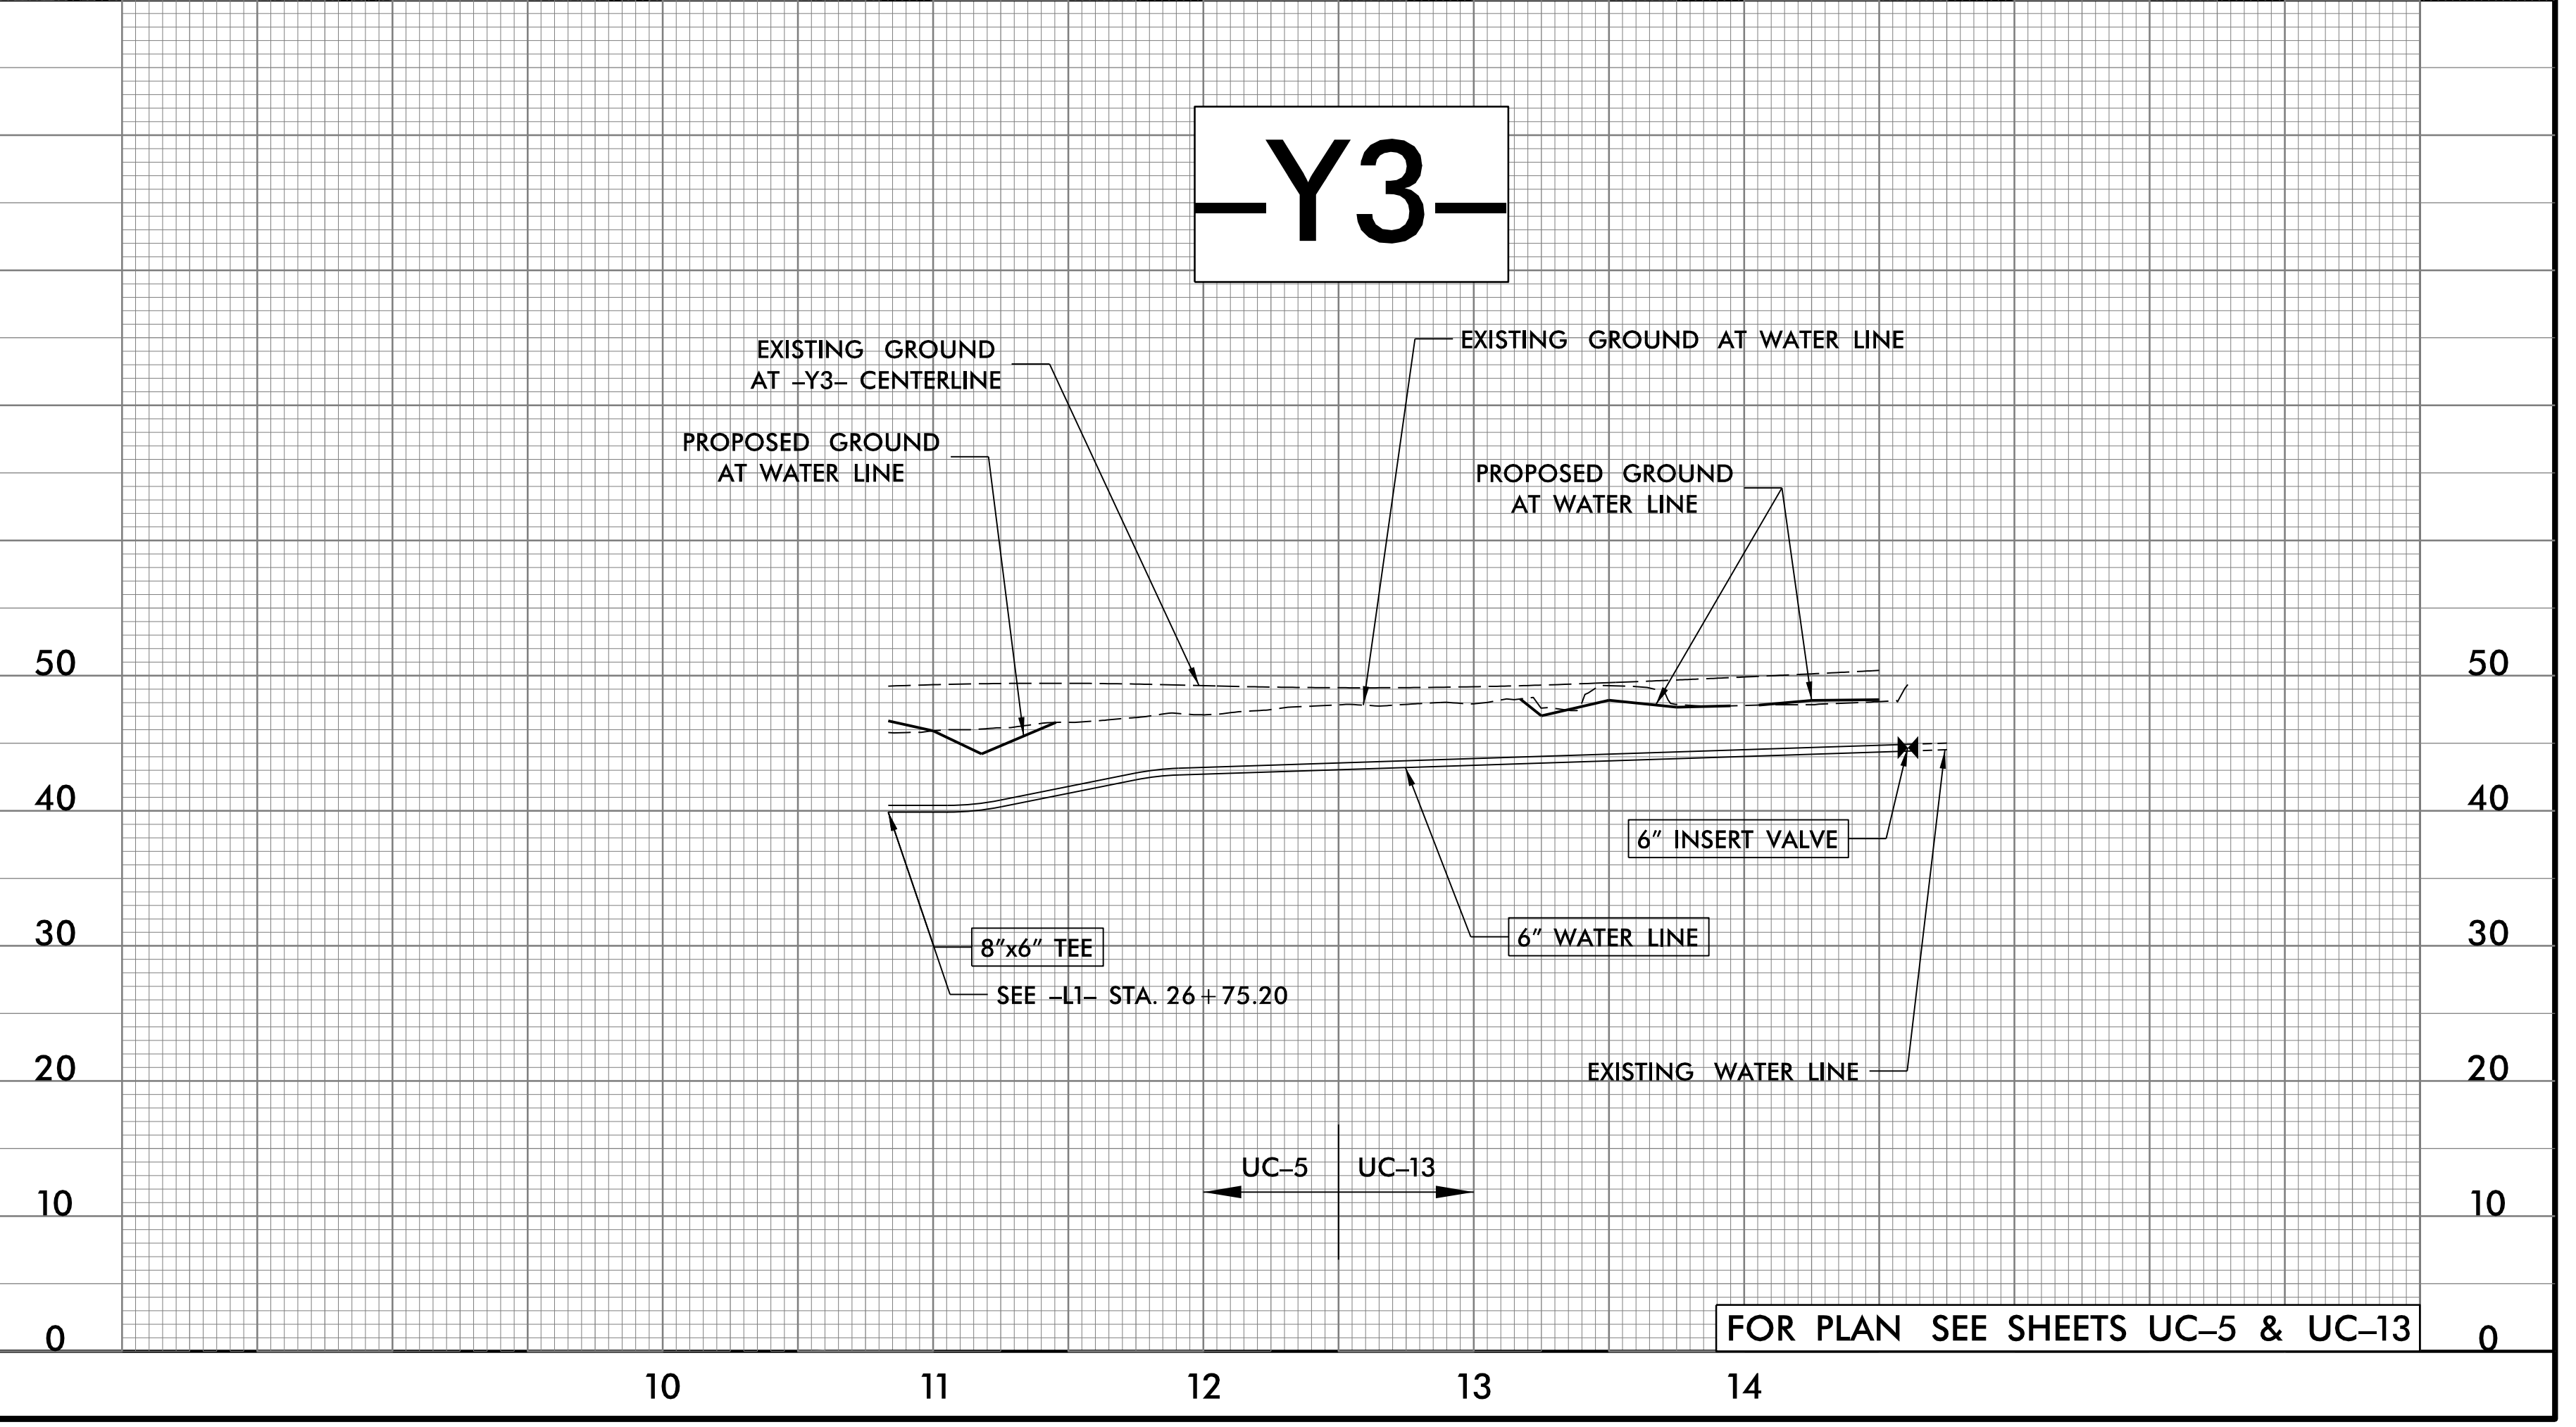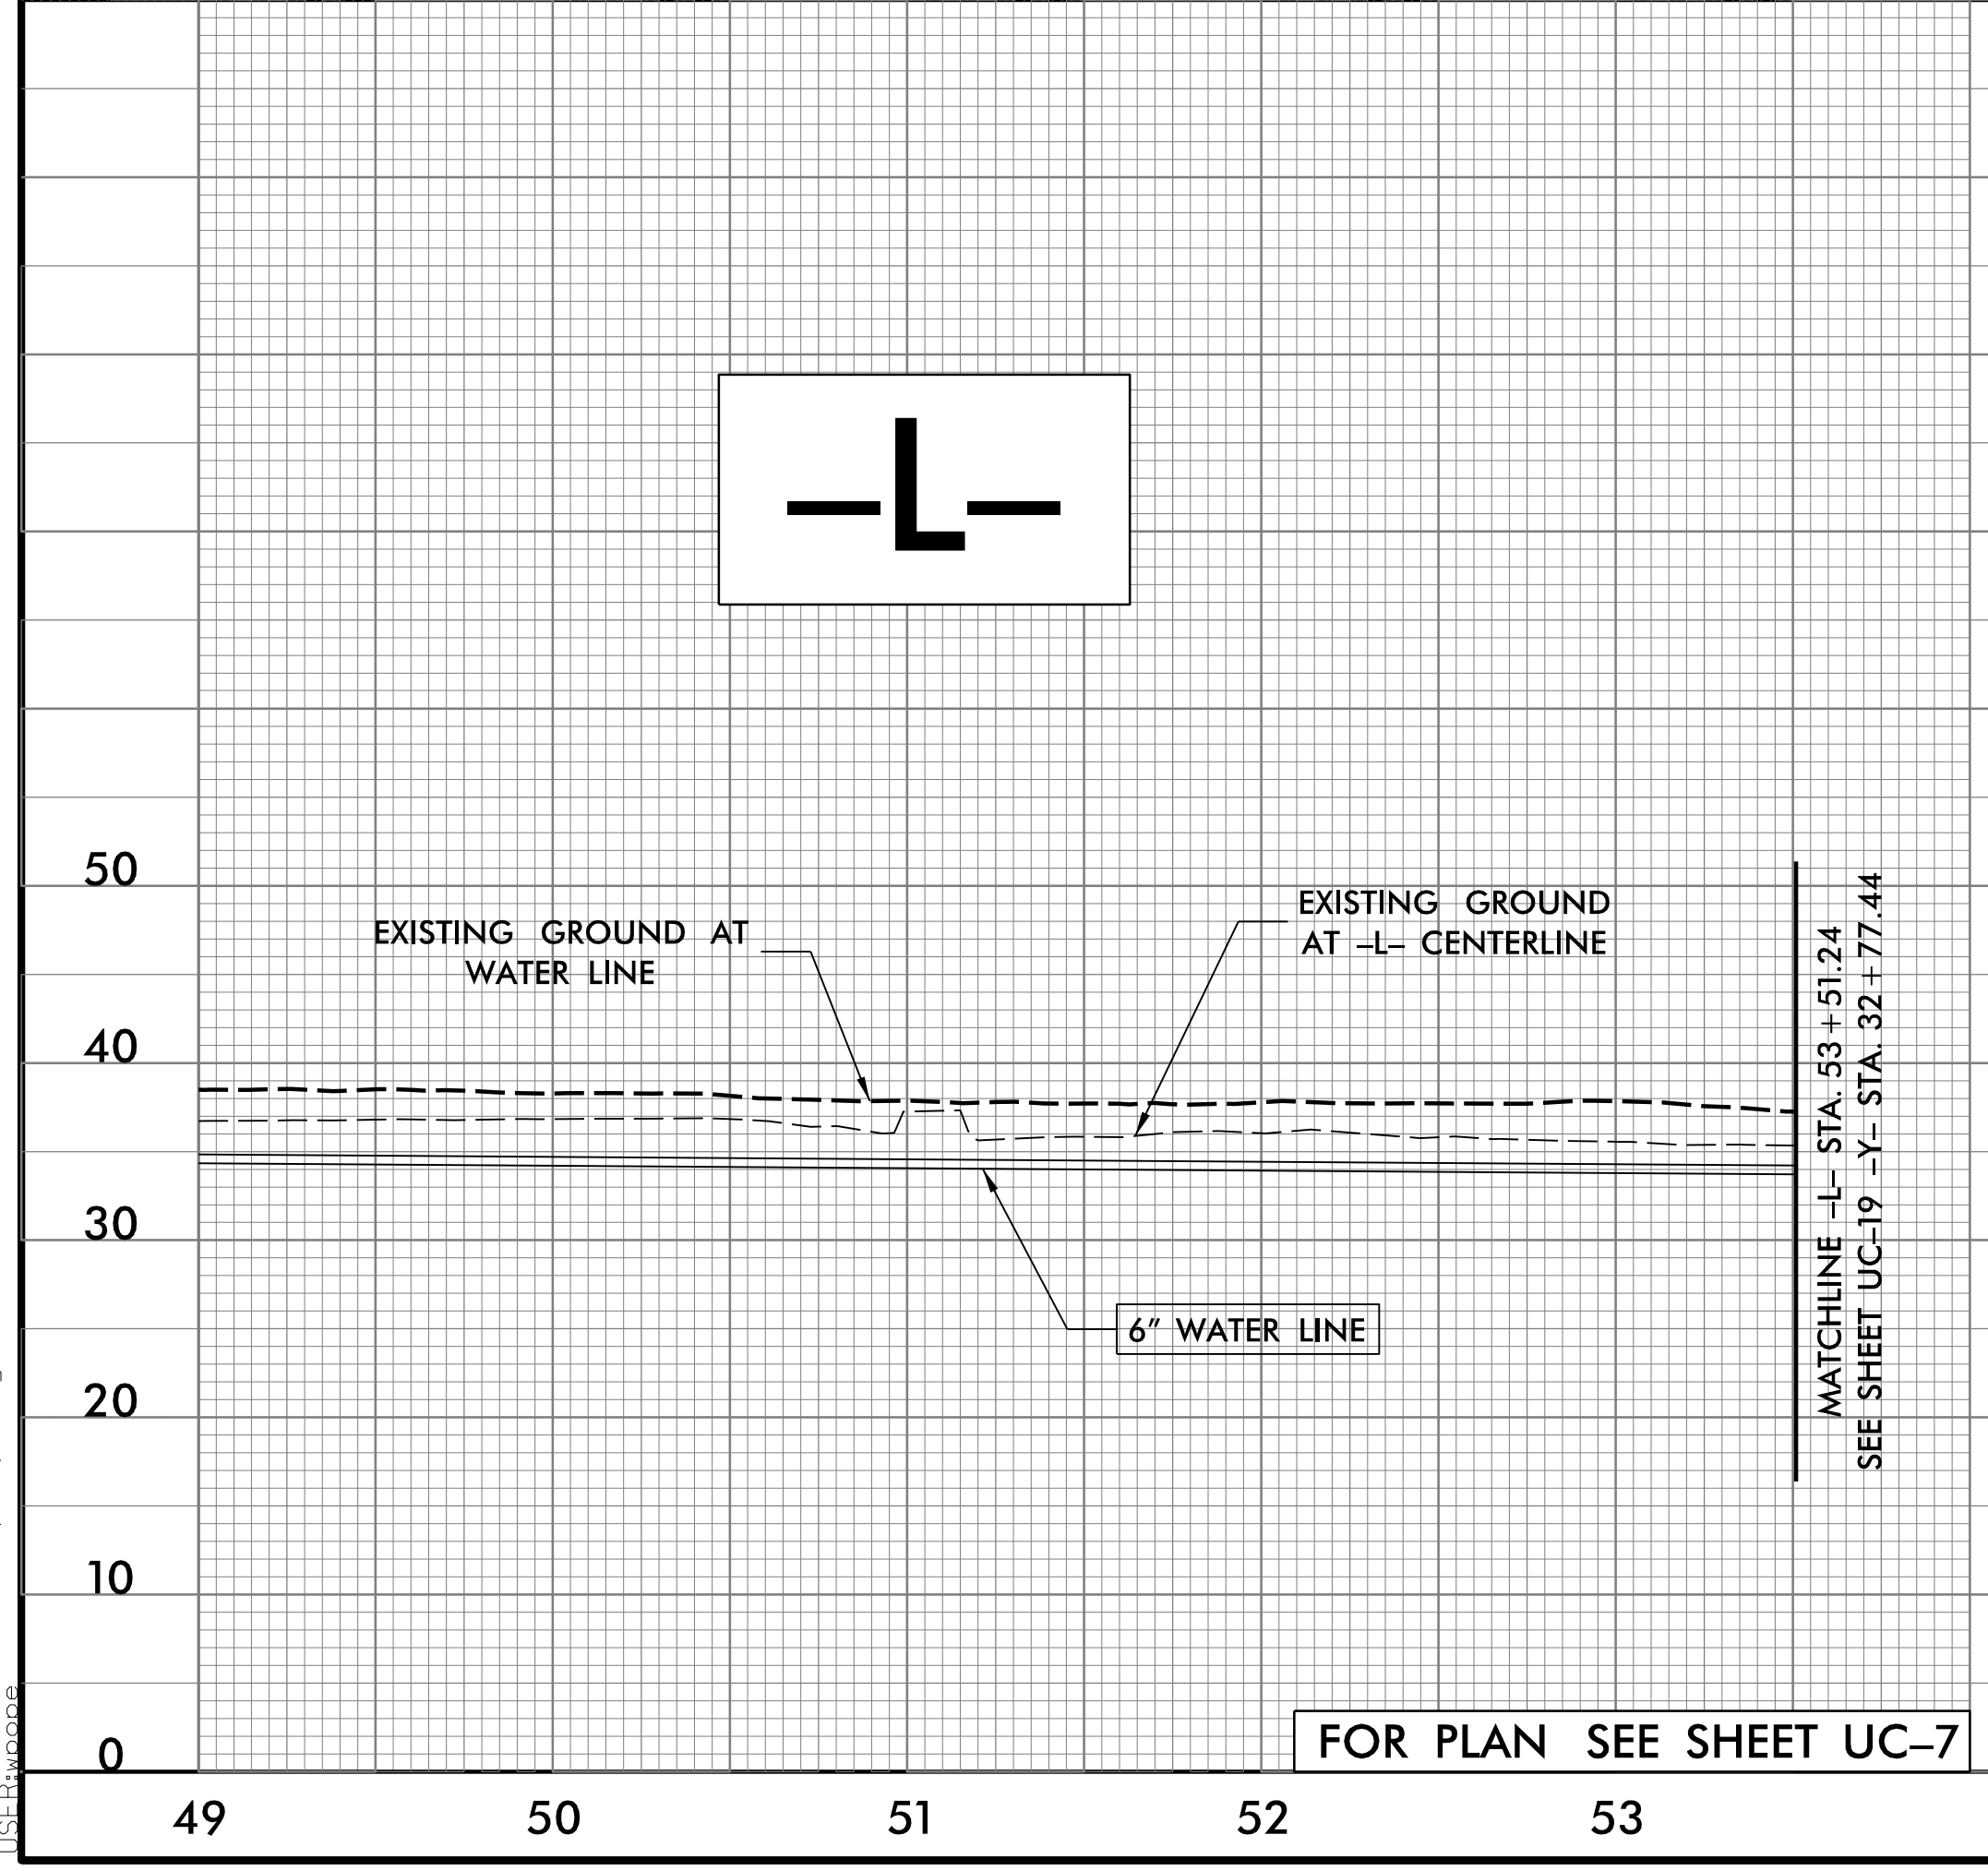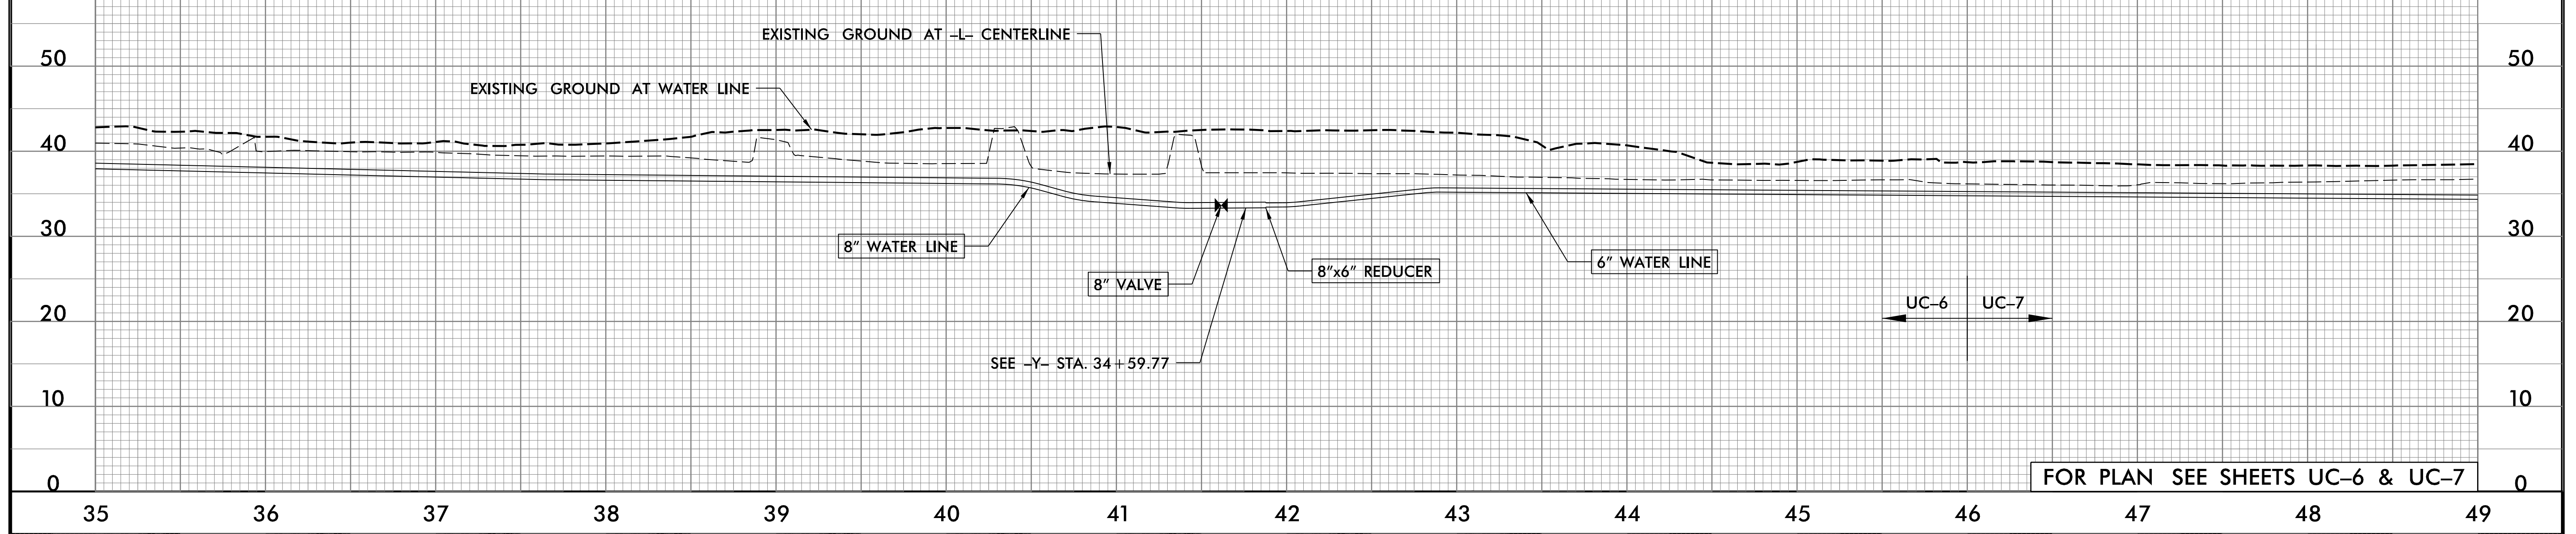

T:\142926\CA\_Ut\_UC18.pfl.psh.dgn  
11:55:00 AM