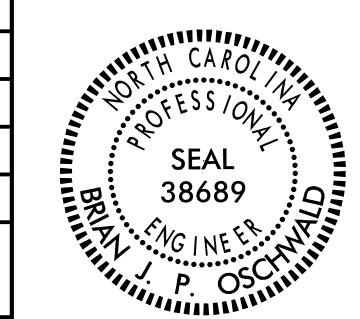


5/28/99


**h** HIGHFILL INFRASTRUCTURE ENGINEERING, P.C.  
 2703 Jones Franklin Road, Suite 201  
 Cary, North Carolina 27518  
 Tel: 919-481-4342  
 www.hiepc.com  
 Firm License No. C-2586

Engineering is our profession. Service is our passion.

50 25 0 50 100  
 PROFILE (HORIZONTAL)  
 10 5 0 10 20  
 PROFILE (VERTICAL)

PROJECT REFERENCE NO. <b>R-2561CA</b>	SHEET NO. <b>UC-19</b>
DESIGNED BY: BJPO	
DRAWN BY: WAP	
CHECKED BY:	
APPROVED BY:	
REVISED:	
NORTH CAROLINA DEPARTMENT OF TRANSPORTATION UTILITIES ENGINEERING SEC. PHONE: (919) 707-6690 FAX: (919) 250-4151	


**-Y-**

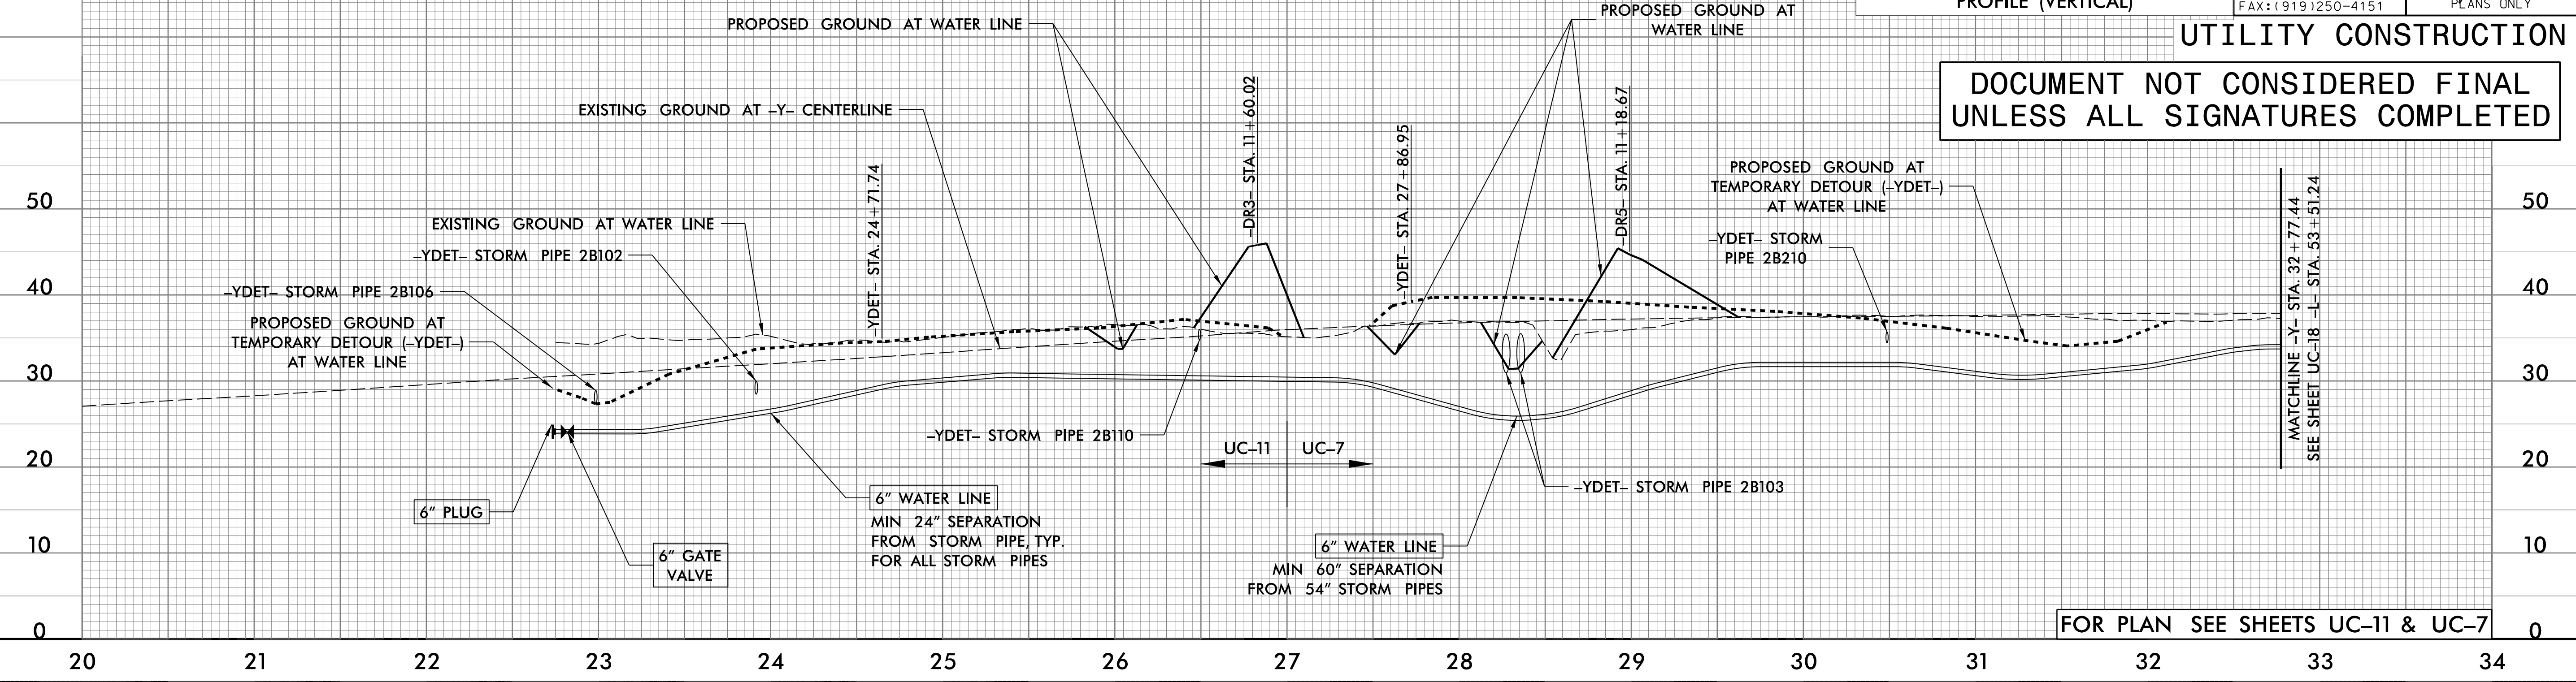

UTILITY CONSTRUCTION  
DOCUMENT NOT CONSIDERED FINAL  
UNLESS ALL SIGNATURES COMPLETED

**-RPB-**

**-Y-**

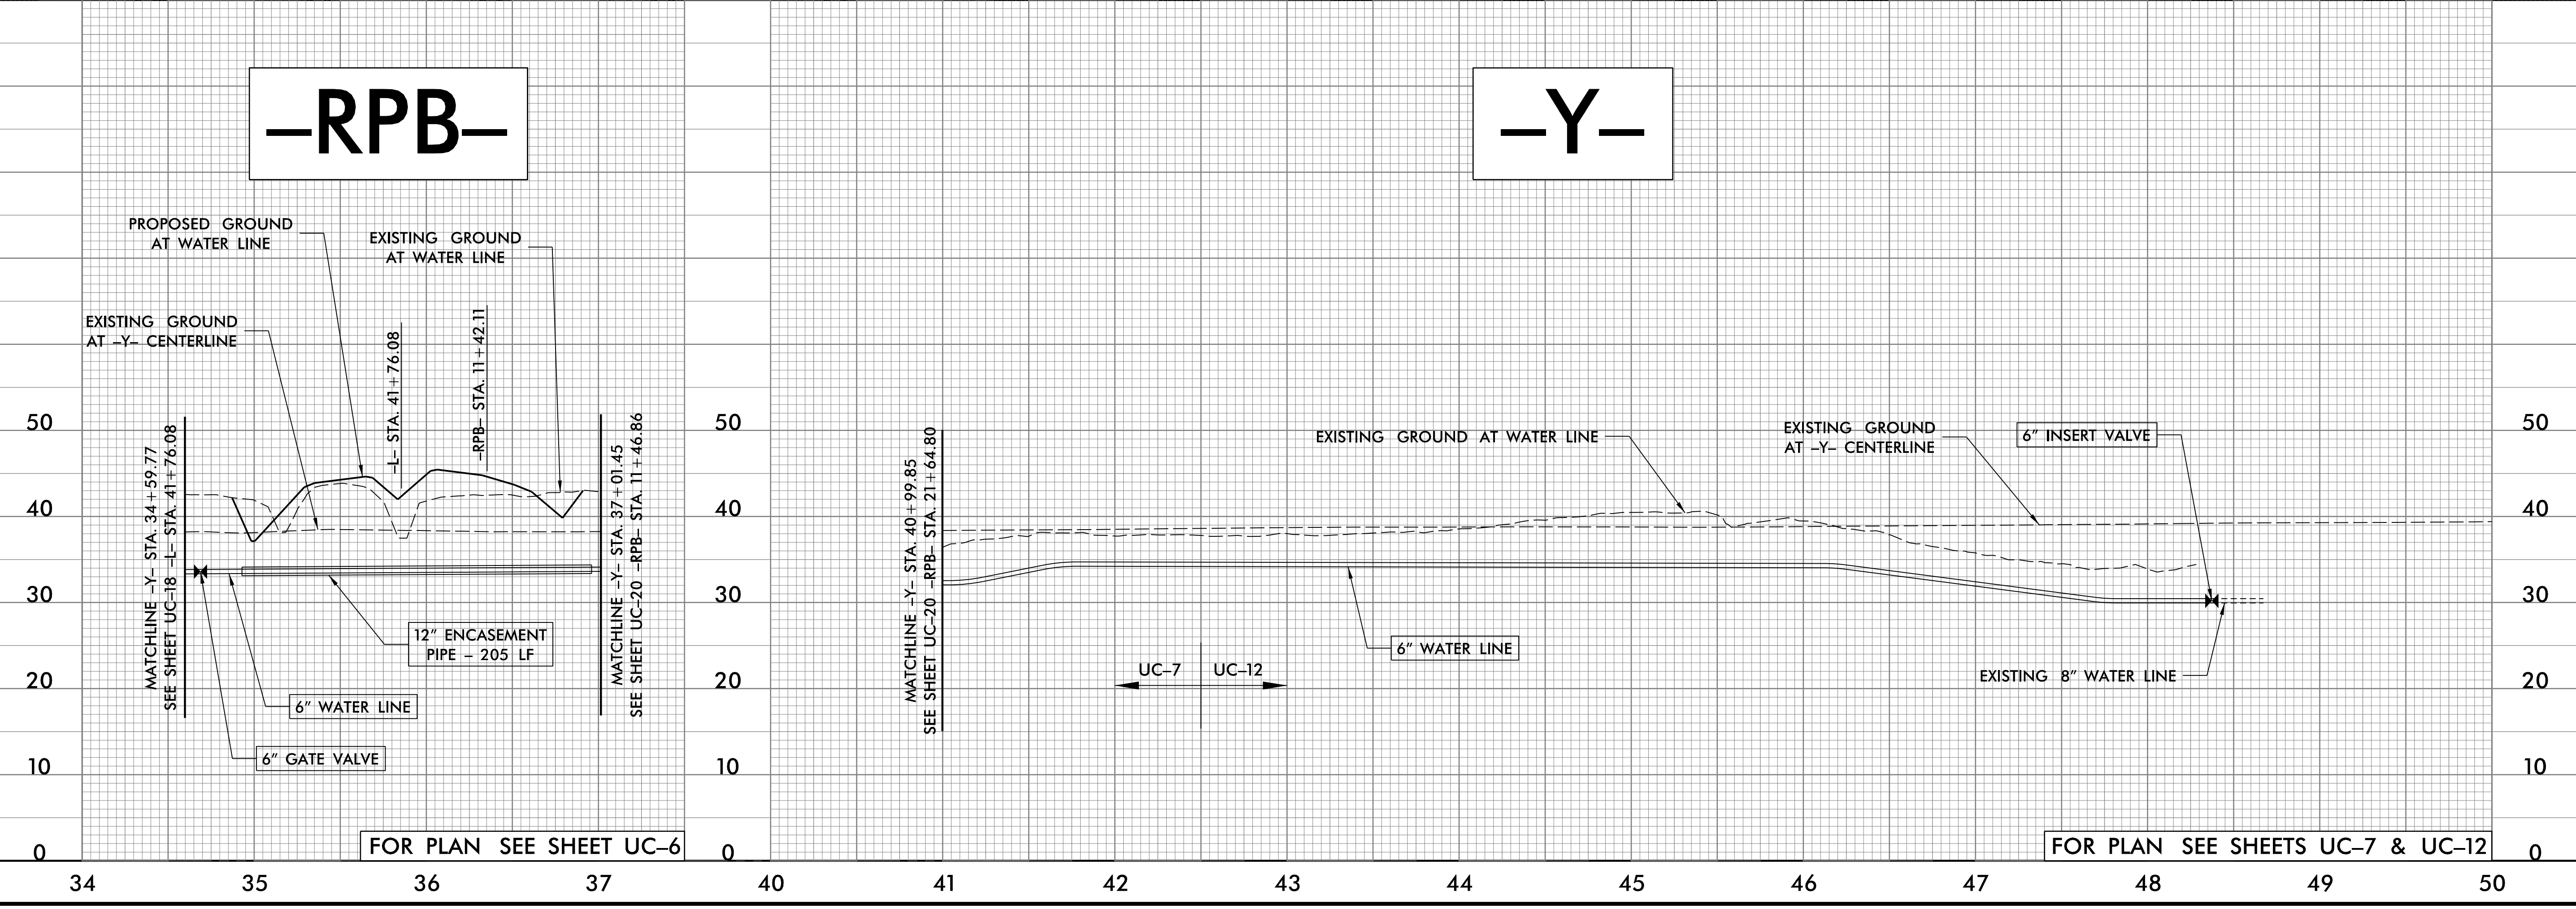

T:\125226\CA\_Ut\_UC19.pfl.psh.dgn  
11:51:00 AM