



5/28/99

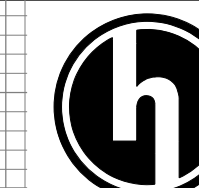


HIGHFILL INFRASTRUCTURE ENGINEERING, P.C.
2703 Jones Franklin Road, Suite 201
Cary, North Carolina 27518
Tel: 919-481-4342
www.highfill.com
Firm License No. C-2586

PROJECT REFERENCE NO. R-2561CA	SHEET NO. UC-20
DESIGNED BY: BJPO	
DRAWN BY: WAP	
CHECKED BY:	
APPROVED BY:	
REVISED:	
NORTH CAROLINA DEPARTMENT OF TRANSPORTATION UTILITIES ENGINEERING SEC. PHONE: (919) 707-6690 FAX: (919) 250-4151	

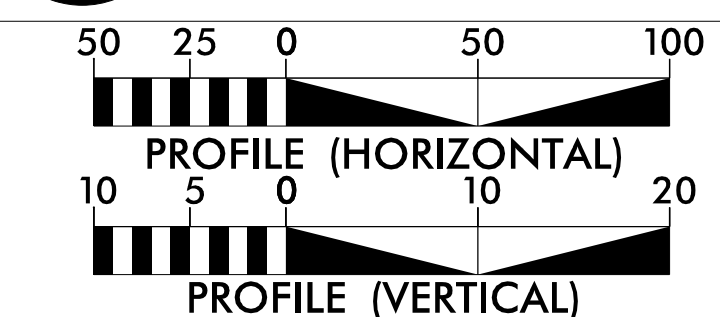


-Y2-

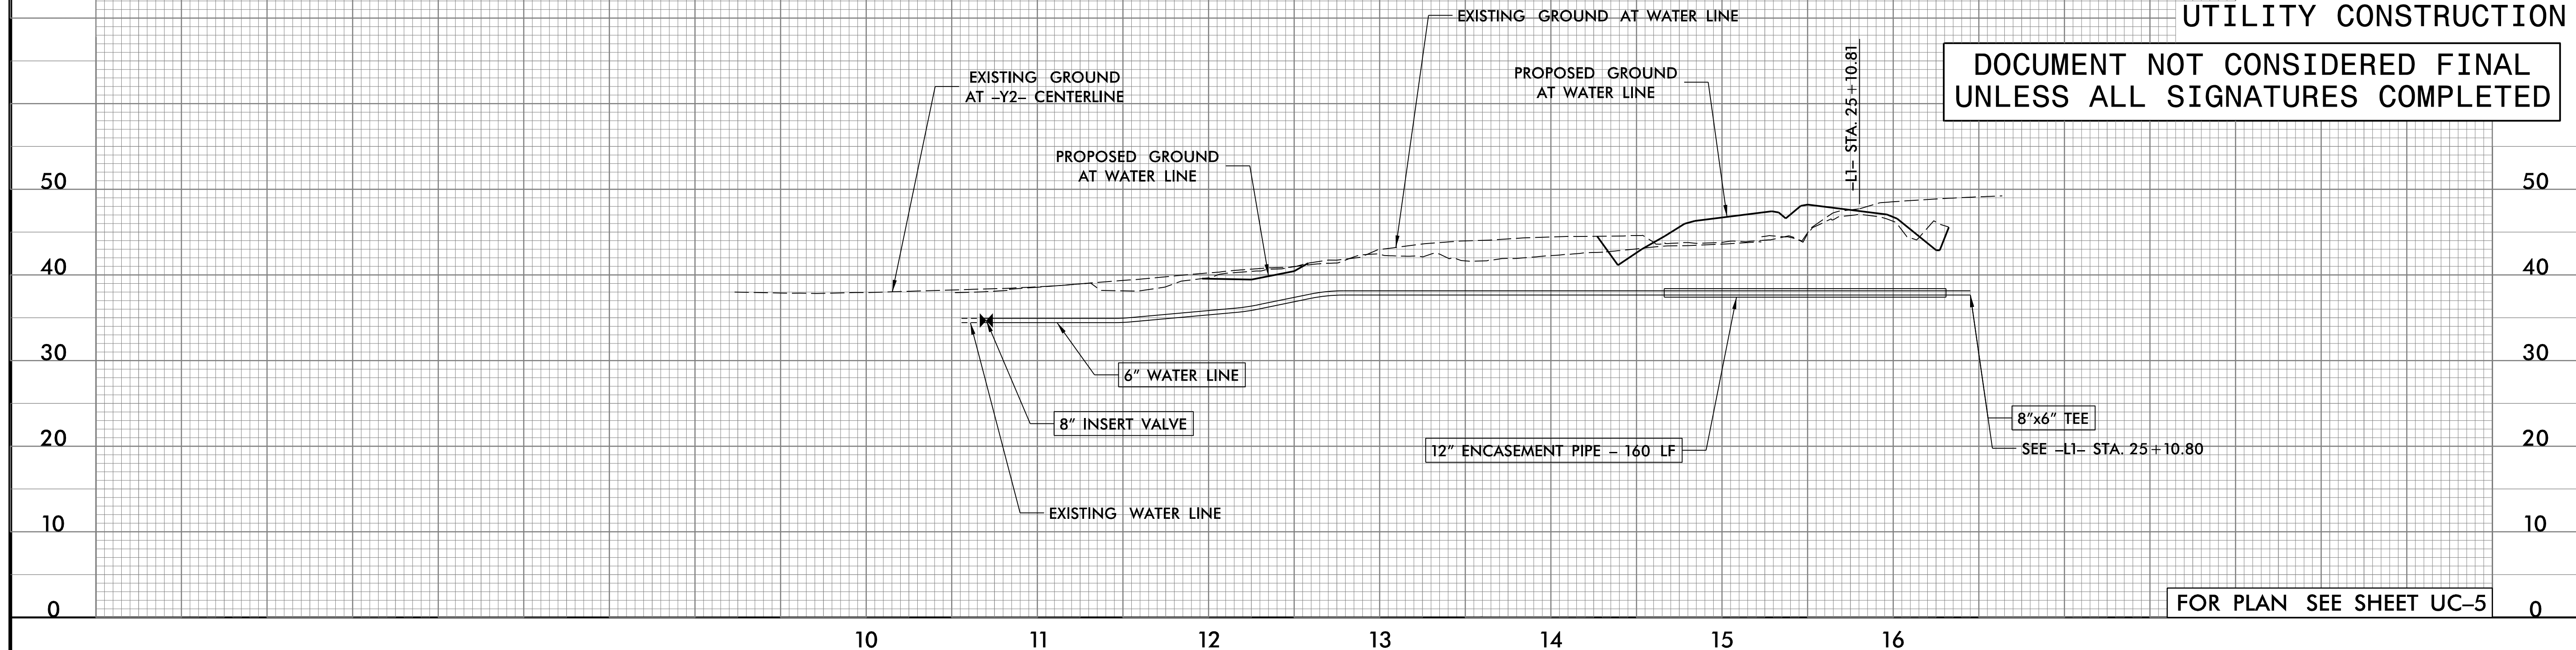

UTILITY CONSTRUCTION
DOCUMENT NOT CONSIDERED FINAL UNLESS ALL SIGNATURES COMPLETED

-RPB-

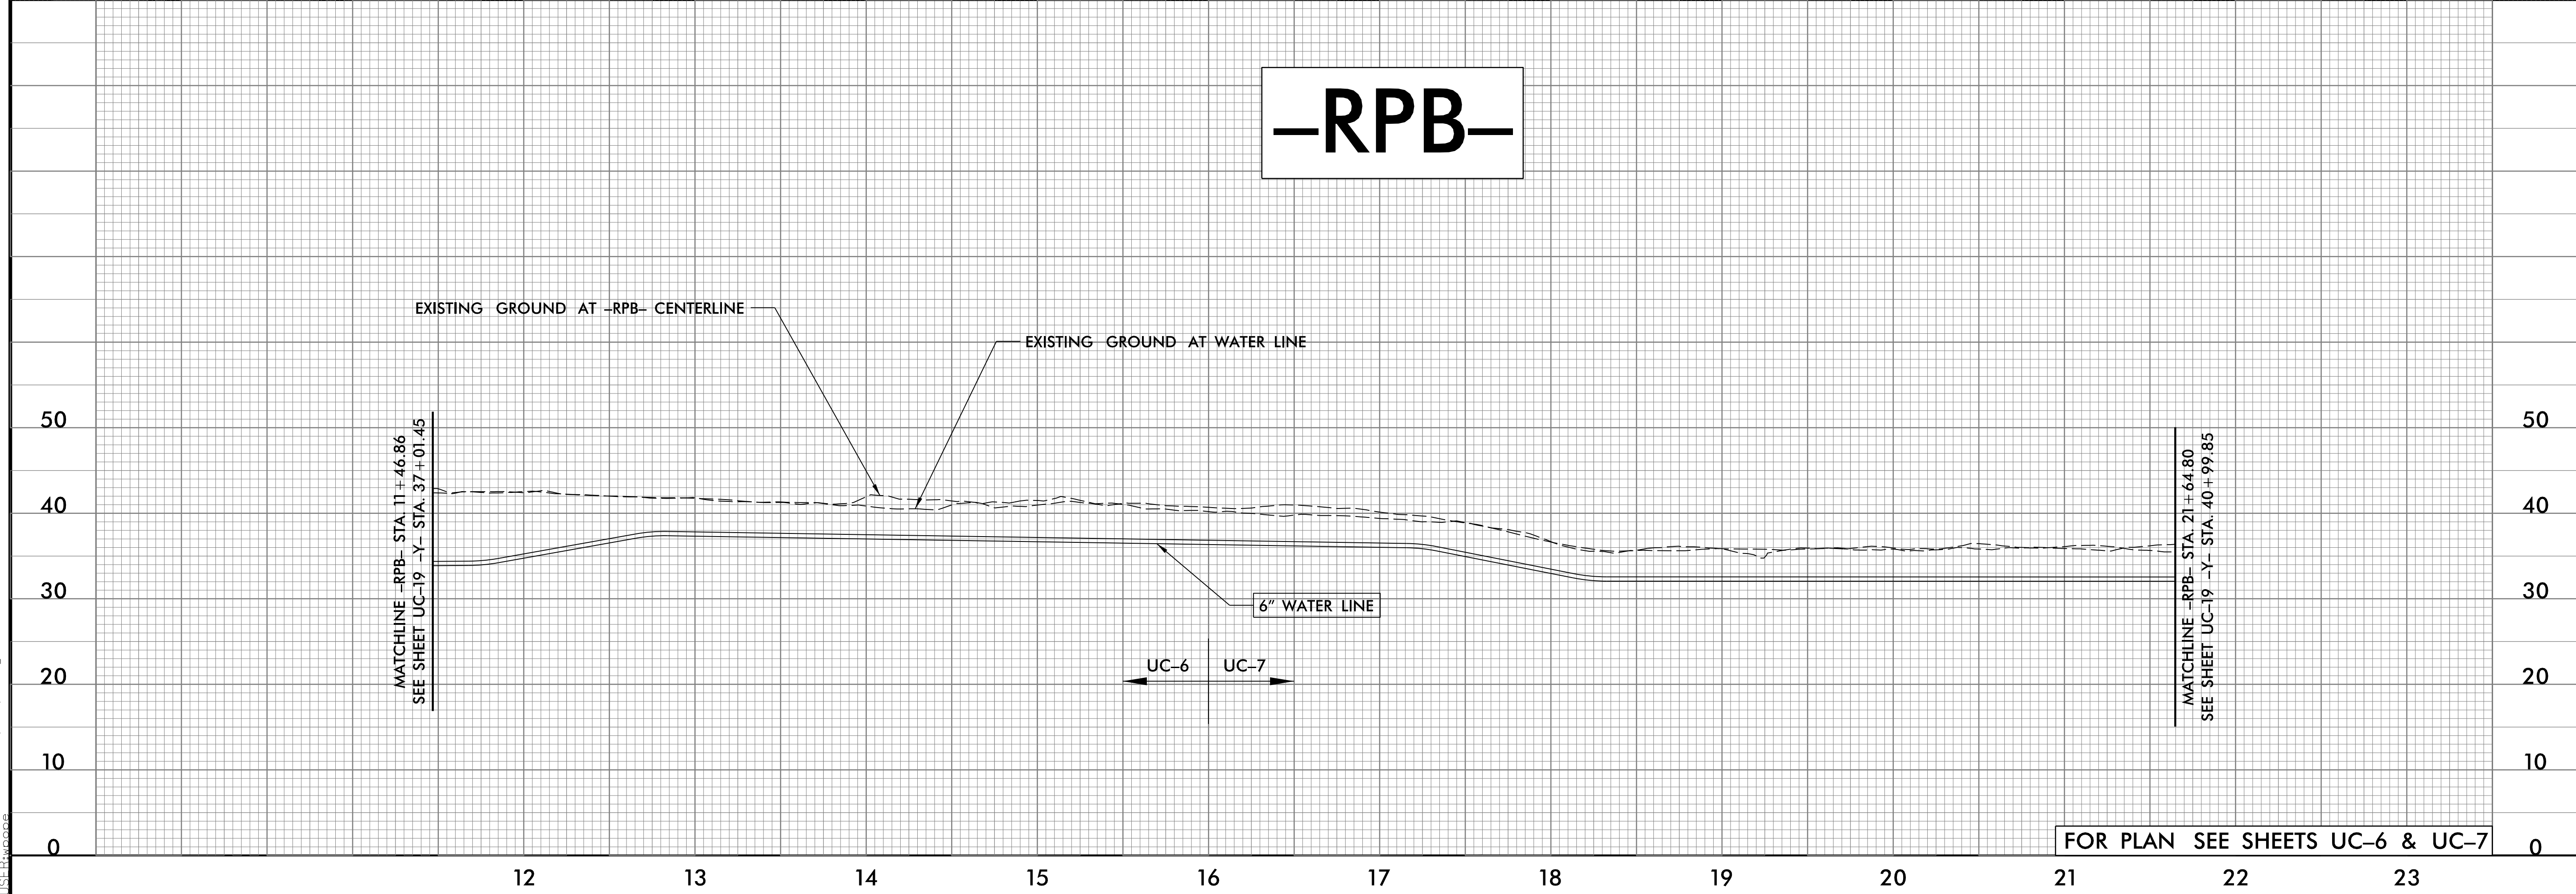

7/16/2002 11:55:00 AM CA_Ut_UC20.pfl psh.dgn