
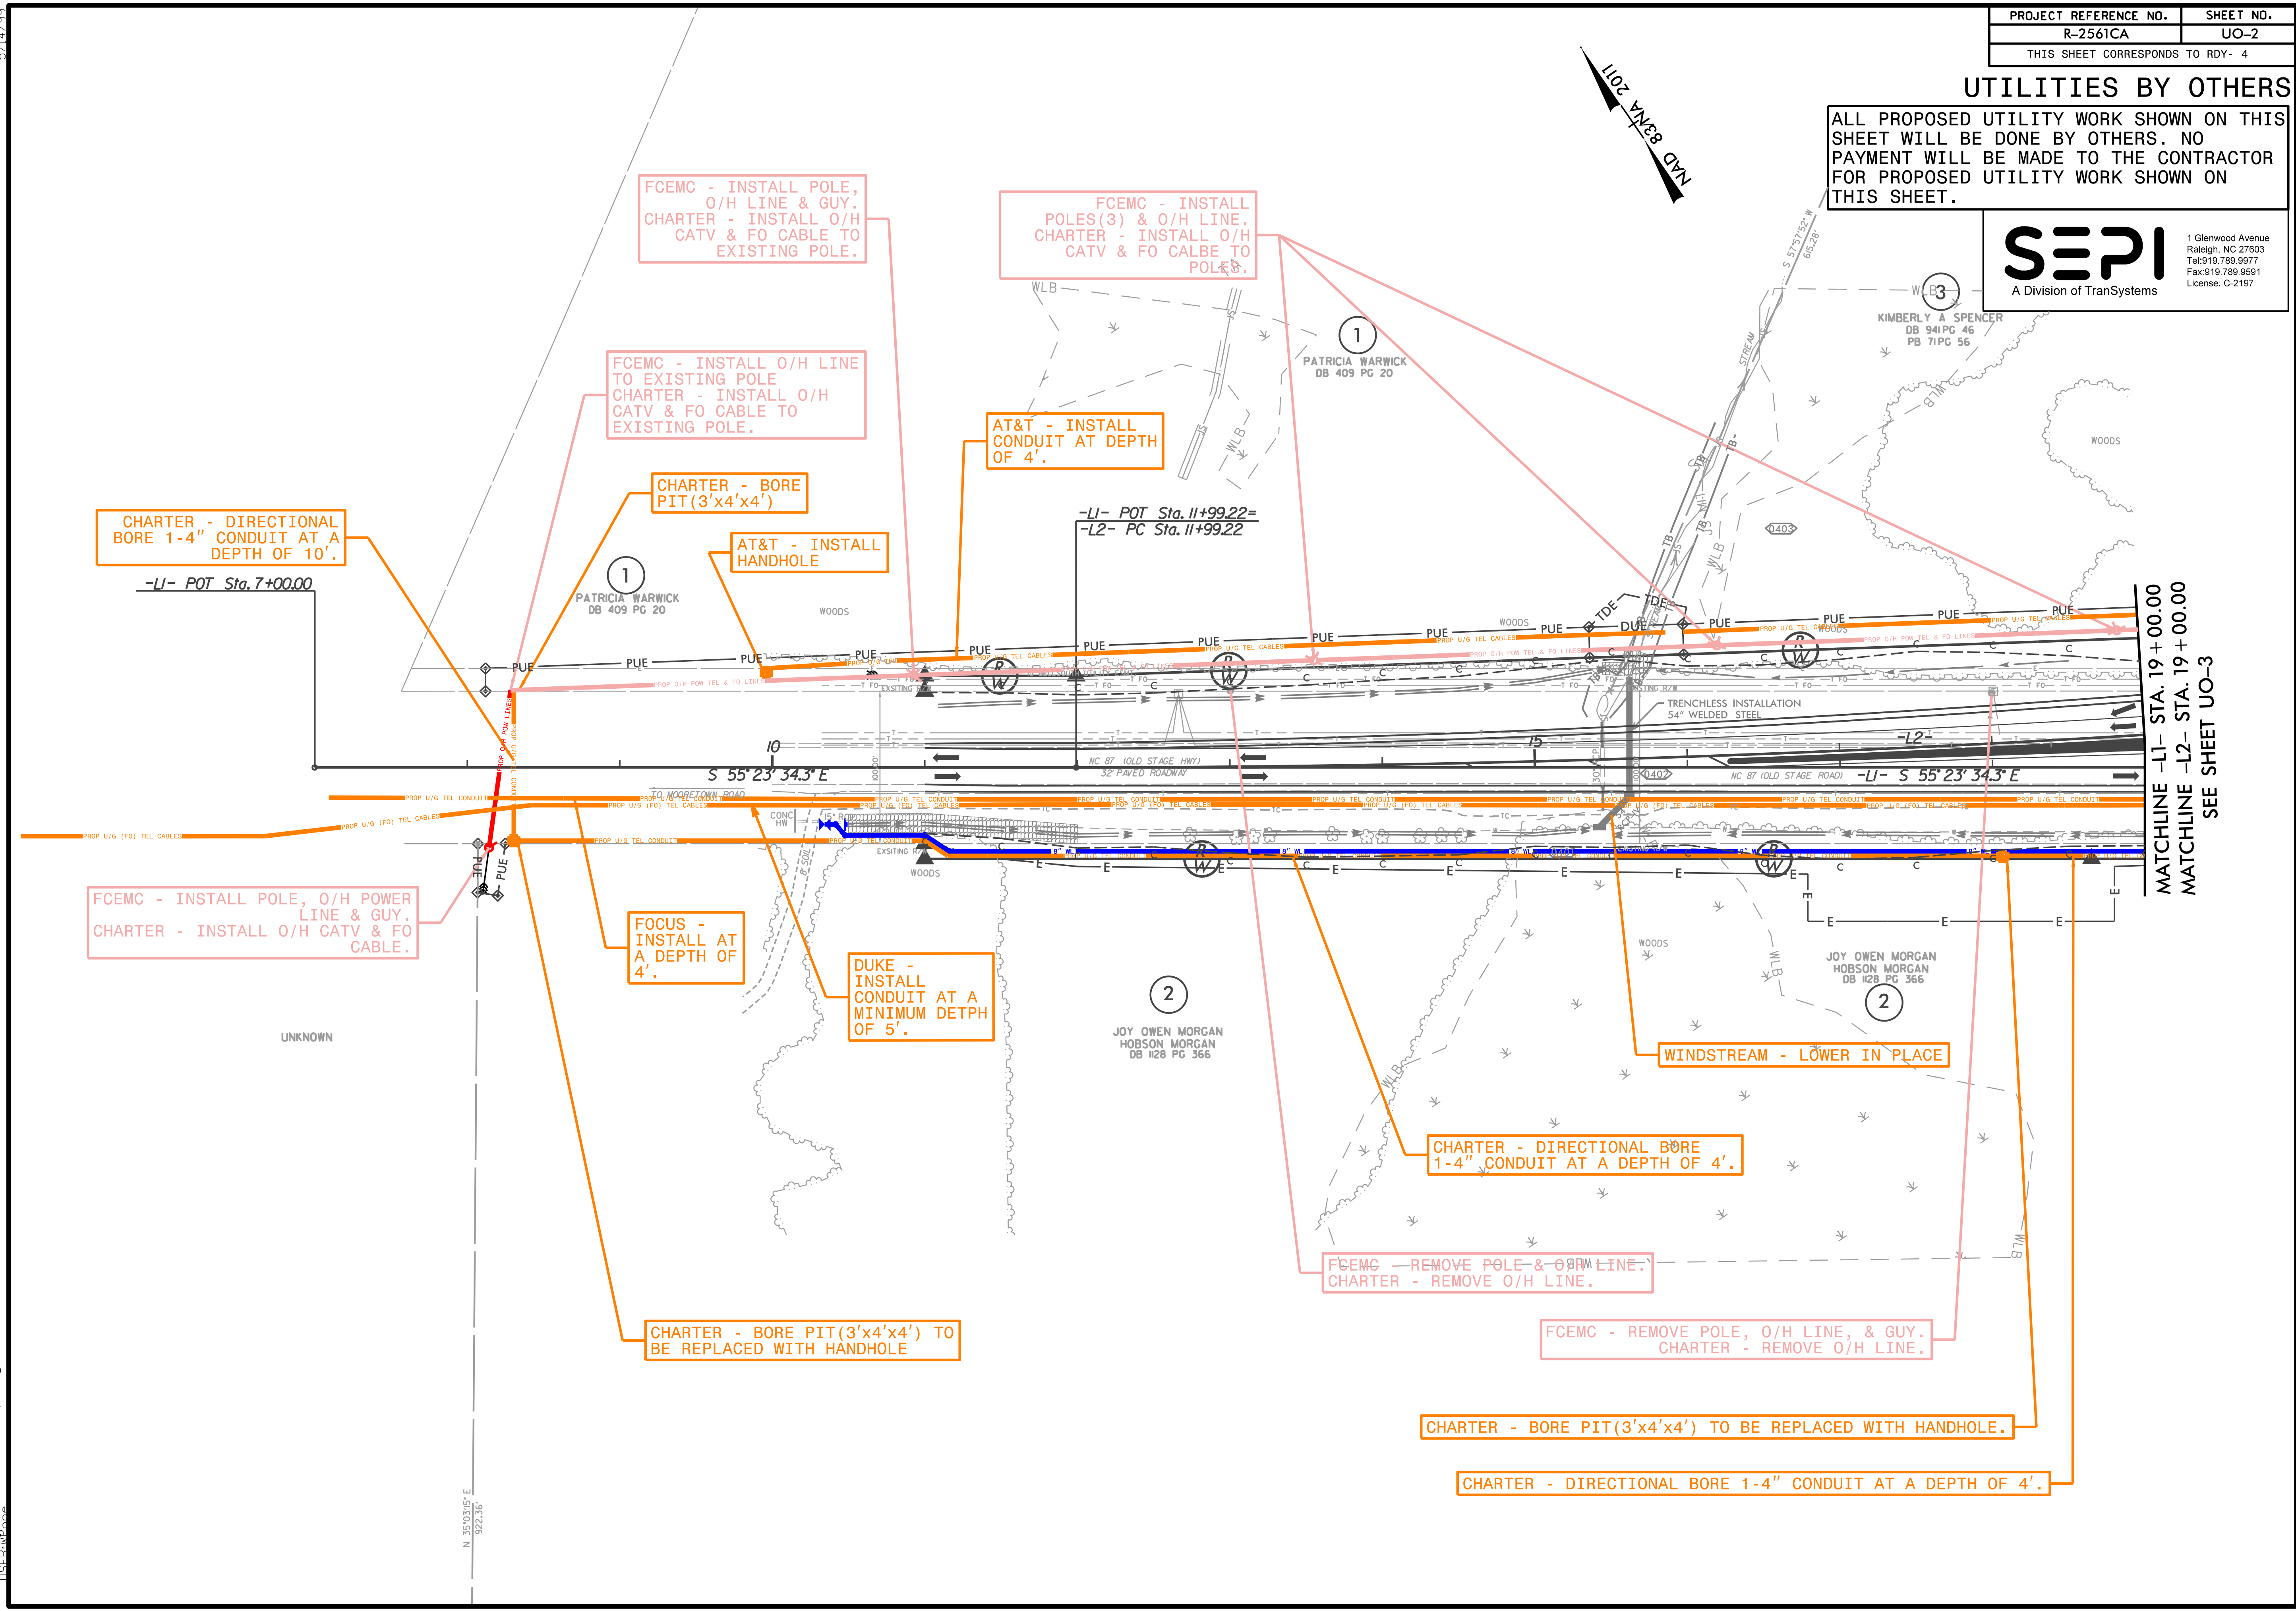


UTILITIES BY OTHERS

ALL PROPOSED UTILITY WORK SHOWN ON THIS SHEET WILL BE DONE BY OTHERS. NO PAYMENT WILL BE MADE TO THE CONTRACTOR FOR PROPOSED UTILITY WORK SHOWN ON THIS SHEET.

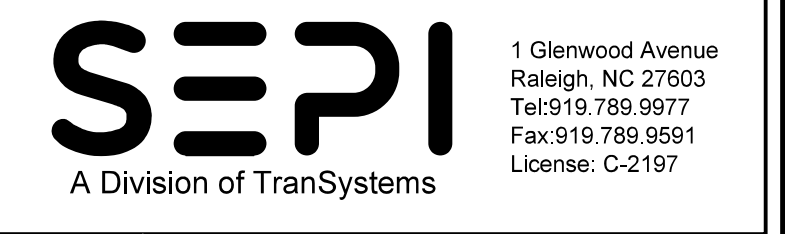

FCEMC - INSTALL POLE, O/H LINE & GUY.
CHARTER - INSTALL O/H CATV & FO CABLE TO EXISTING POLE.

FCEMC - INSTALL POLES(3) & O/H LINE.
CHARTER - INSTALL O/H CATV & FO CALBE TO POLES.

FCEMC - INSTALL O/H LINE TO EXISTING POLE
CHARTER - INSTALL O/H CATV & FO CABLE TO EXISTING POLE.

AT&T - INSTALL CONDUIT AT DEPTH OF 4'.

CHARTER - DIRECTIONAL BORE 1-4" CONDUIT AT A DEPTH OF 10'.

CHARTER - BORE PIT(3'x4'x4')

AT&T - INSTALL HANDHOLE

-L1- POT Sta. 7+00.00

-L1- POT Sta. 11+99.22=
-L2- PC Sta. 11+99.22

FCEMC - INSTALL POLE, O/H POWER LINE & GUY.
CHARTER - INSTALL O/H CATV & FO CABLE.

FOCUS - INSTALL AT A DEPTH OF 4'.

DUKE - INSTALL CONDUIT AT A MINIMUM DETPH OF 5'.

WINDSTREAM - LOWER IN PLACE

CHARTER - DIRECTIONAL BORE 1-4" CONDUIT AT A DEPTH OF 4'.

FCEMC - REMOVE POLE & O/H LINE.
CHARTER - REMOVE O/H LINE.

FCEMC - REMOVE POLE, O/H LINE, & GUY.
CHARTER - REMOVE O/H LINE.

CHARTER - BORE PIT(3'x4'x4') TO BE REPLACED WITH HANDHOLE

CHARTER - BORE PIT(3'x4'x4') TO BE REPLACED WITH HANDHOLE.

CHARTER - DIRECTIONAL BORE 1-4" CONDUIT AT A DEPTH OF 4'.

MATCHLINE -L1- STA. 19+00.00
MATCHLINE -L2- STA. 19+00.00
SEE SHEET UO-3

5/14/99
1/6/2003-2561CA_Ut_U02_psh.dgn