



5/14/99  
1/6/2003 2561CA\_Ut\_U03\_psh.dgn

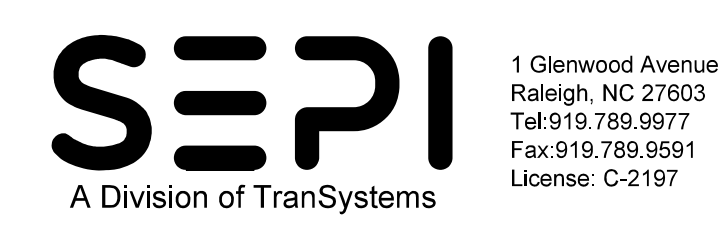

PROJECT REFERENCE NO.	SHEET NO.
R-2561CA	UO-3
THIS SHEET CORRESPONDS TO RDY- 5	

### UTILITIES BY OTHERS

ALL PROPOSED UTILITY WORK SHOWN ON THIS SHEET WILL BE DONE BY OTHERS. NO PAYMENT WILL BE MADE TO THE CONTRACTOR FOR PROPOSED UTILITY WORK SHOWN ON THIS SHEET.

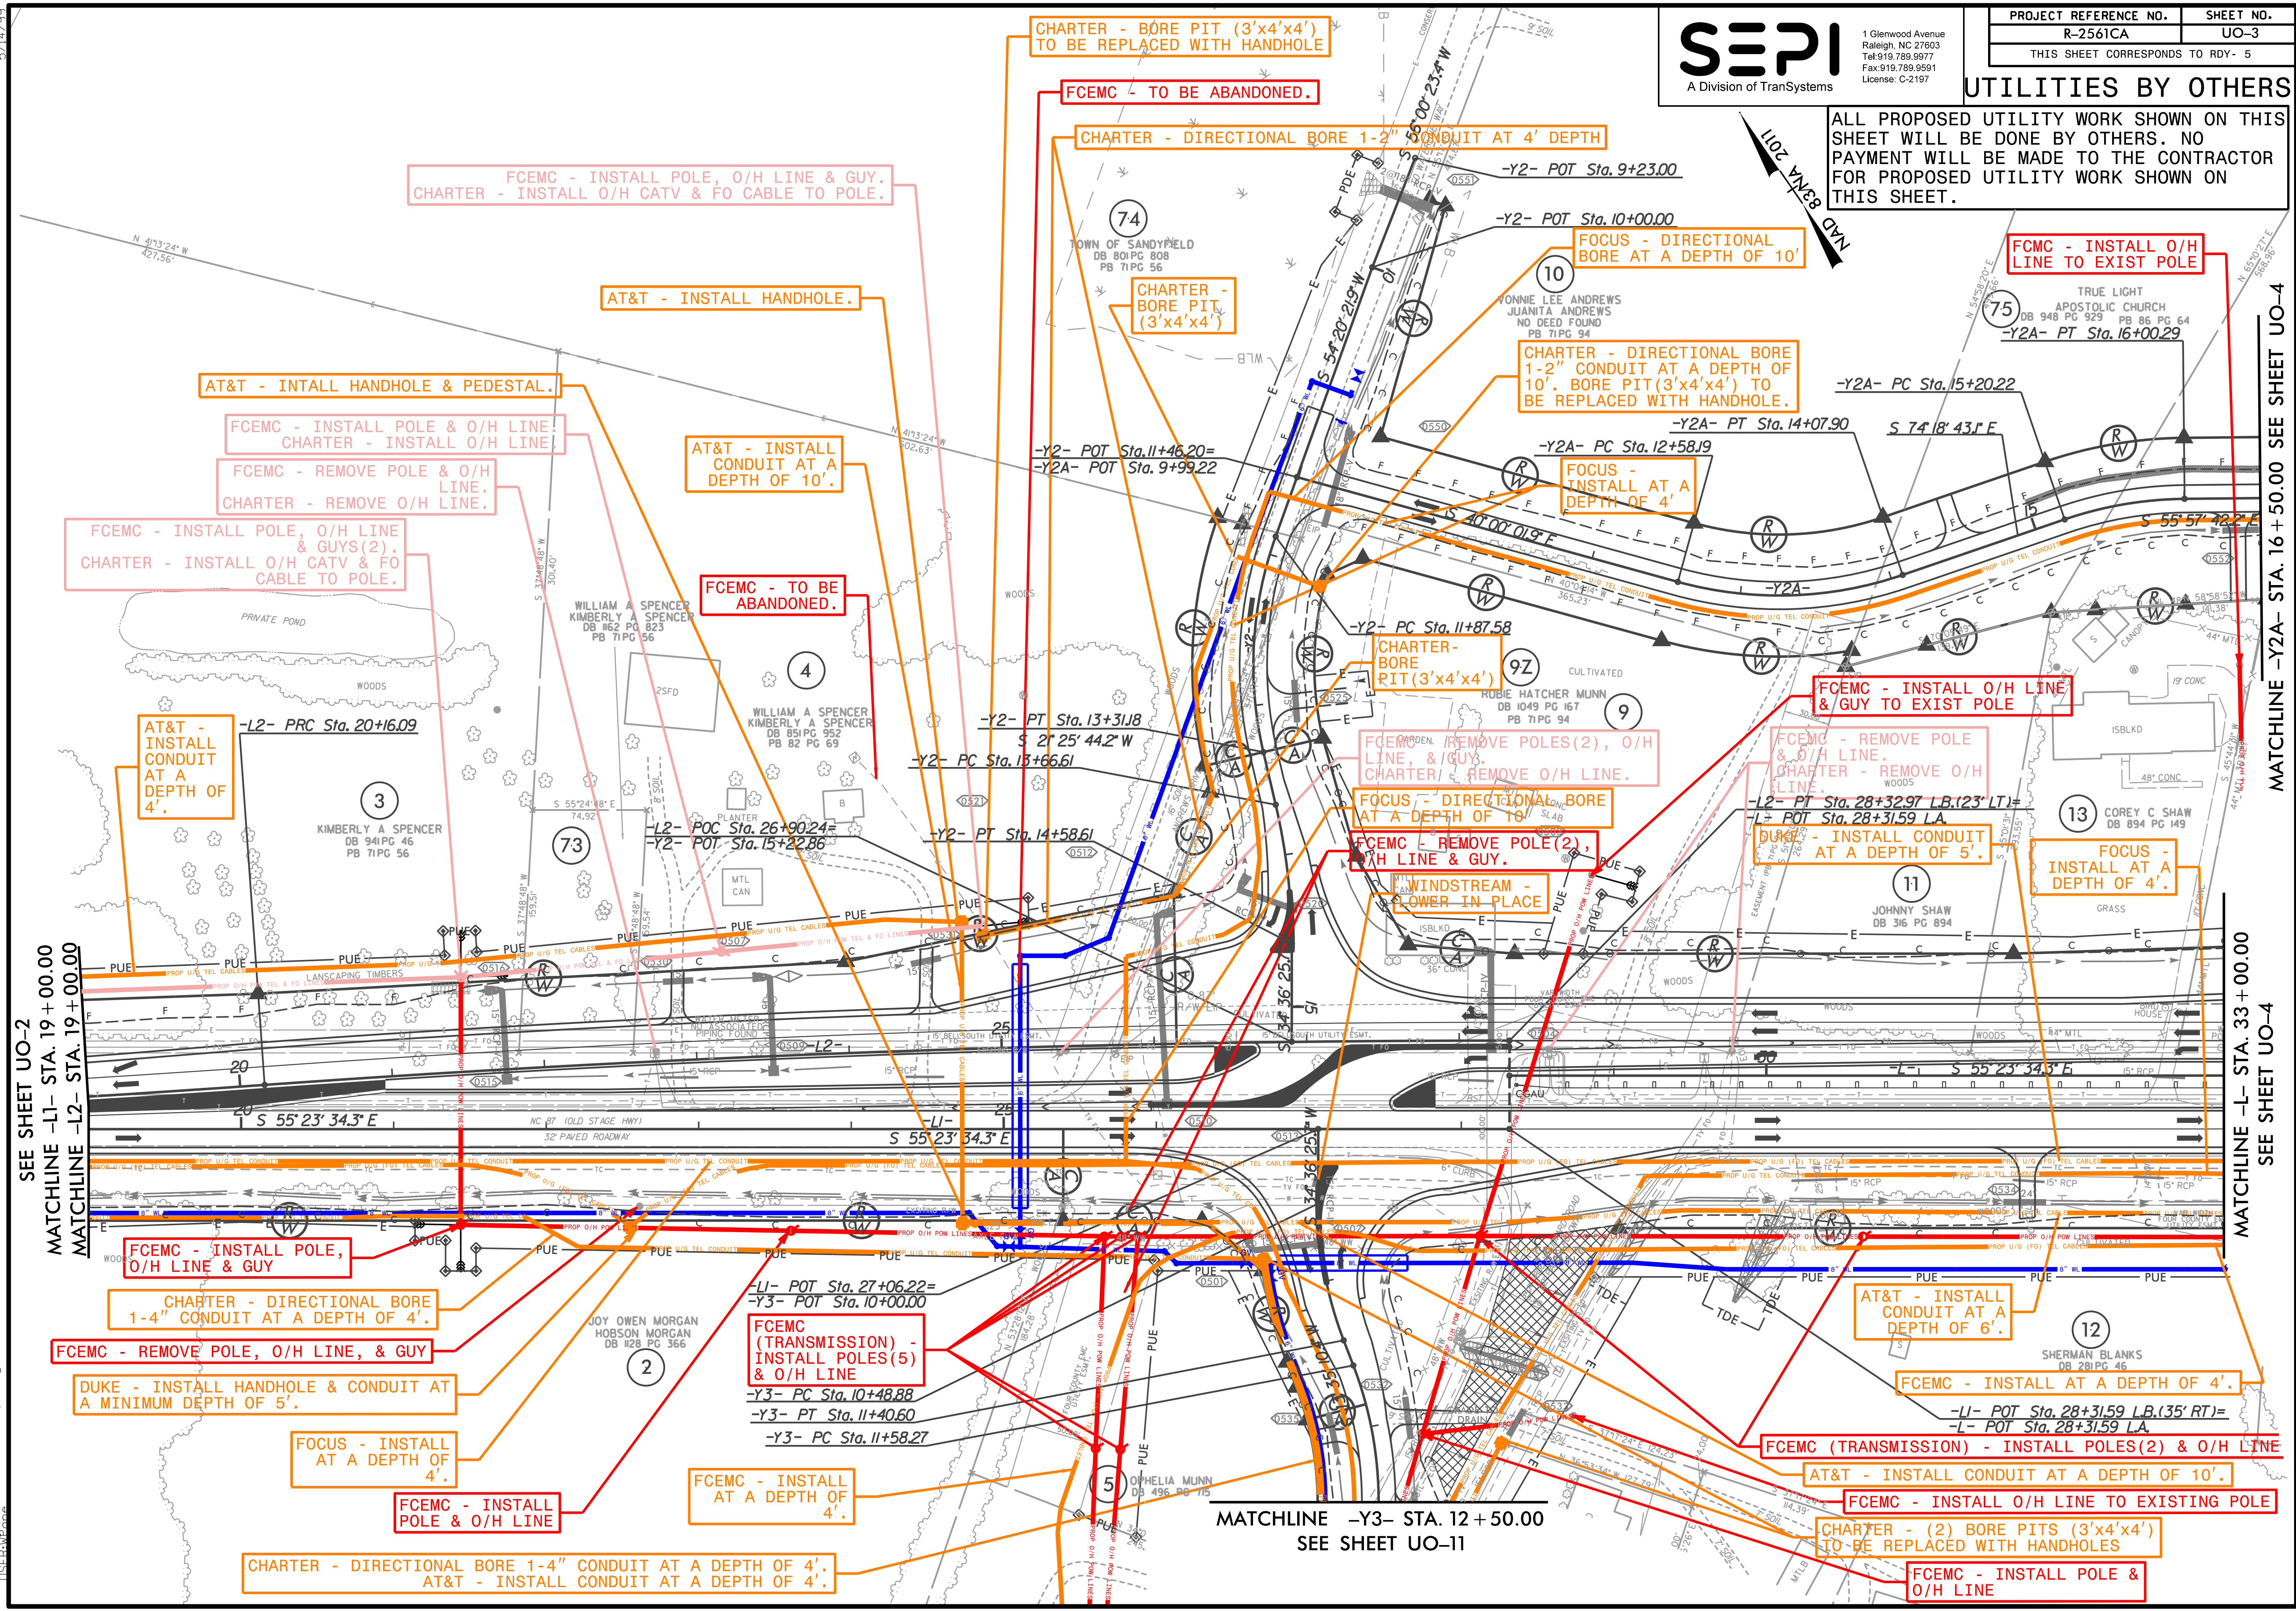

MATCHLINE -Y2A- STA. 16+50.00 SEE SHEET UO-4  
MATCHLINE -L- STA. 33+00.00 SEE SHEET UO-4

SEE SHEET UO-2  
MATCHLINE -L1- STA. 19+00.00  
MATCHLINE -L2- STA. 19+00.00

MATCHLINE -Y3- STA. 12+50.00  
SEE SHEET UO-11

CHARTER - DIRECTIONAL BORE 1-4" CONDUIT AT A DEPTH OF 4'.  
AT&T - INSTALL CONDUIT AT A DEPTH OF 4'.

CHARTER - (2) BORE PITS (3'x4'x4')  
TO BE REPLACED WITH HANDHOLES

FCEMC - INSTALL POLE &  
O/H LINE