

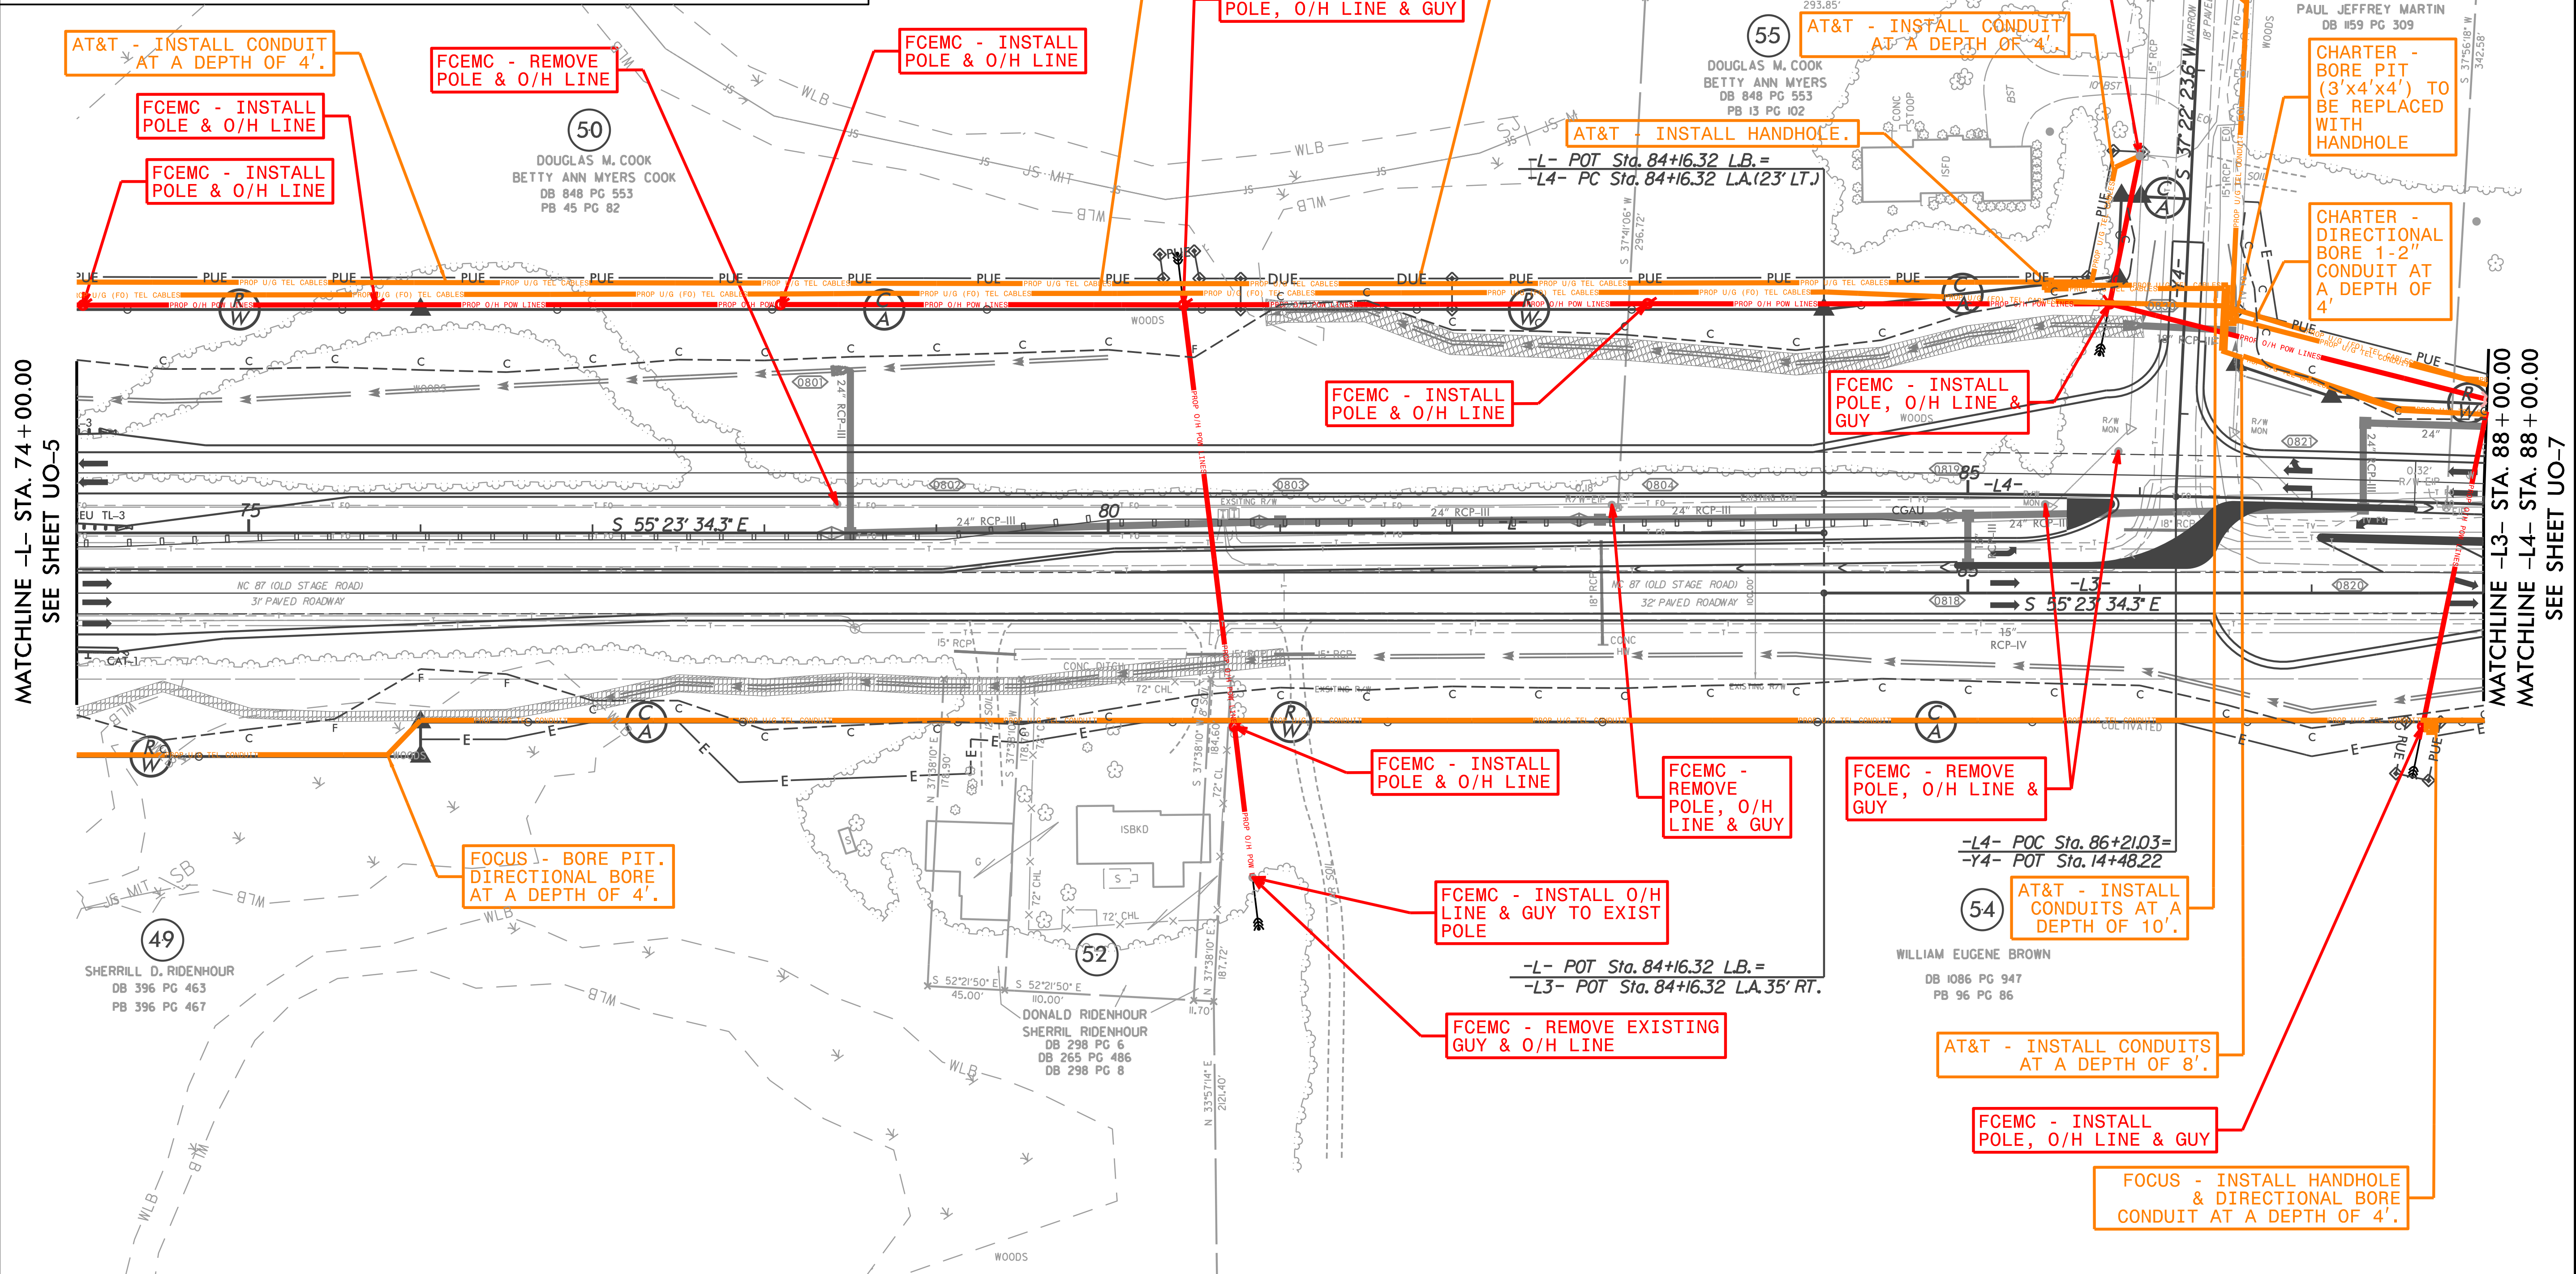


UTILITIES BY OTHERS

ALL PROPOSED UTILITY WORK SHOWN ON THIS SHEET WILL BE DONE BY OTHERS. NO PAYMENT WILL BE MADE TO THE CONTRACTOR FOR PROPOSED UTILITY WORK SHOWN ON THIS SHEET.

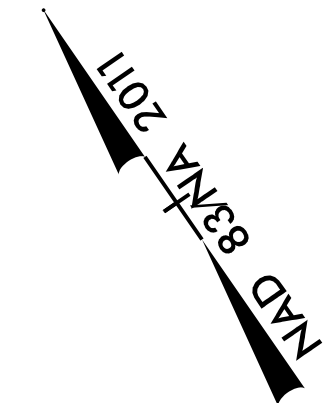

INSET

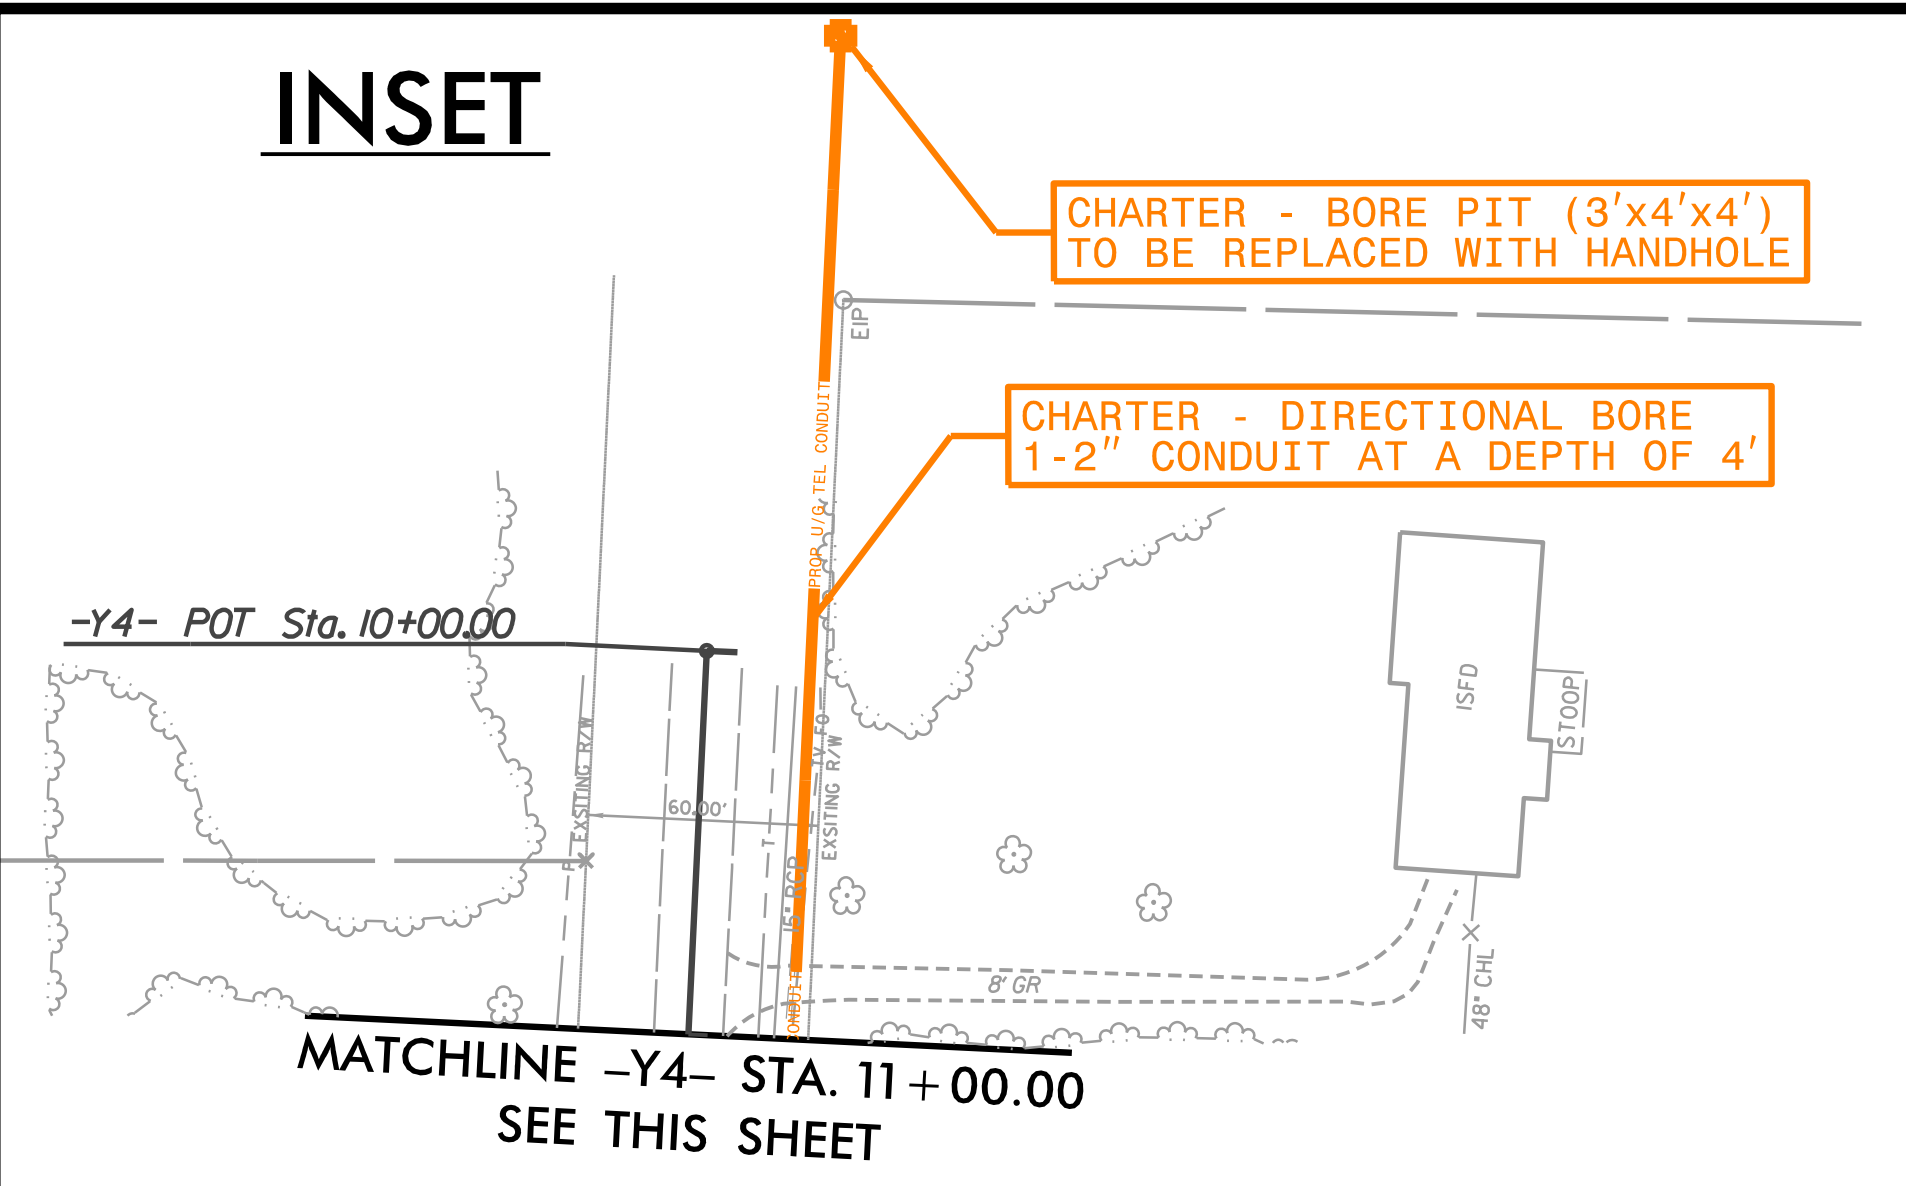

MATCHLINE -L- STA. 74+00.00
SEE SHEET UO-5

MATCHLINE -L3- STA. 88+00.00
MATCHLINE -L4- STA. 88+00.00
SEE SHEET UO-7

MATCHLINE -Y4- STA. 11+00.00
SEE INSET THIS SHEET

1/6/2003 2561CA_UO-6_psh.dgn