


6/23/16

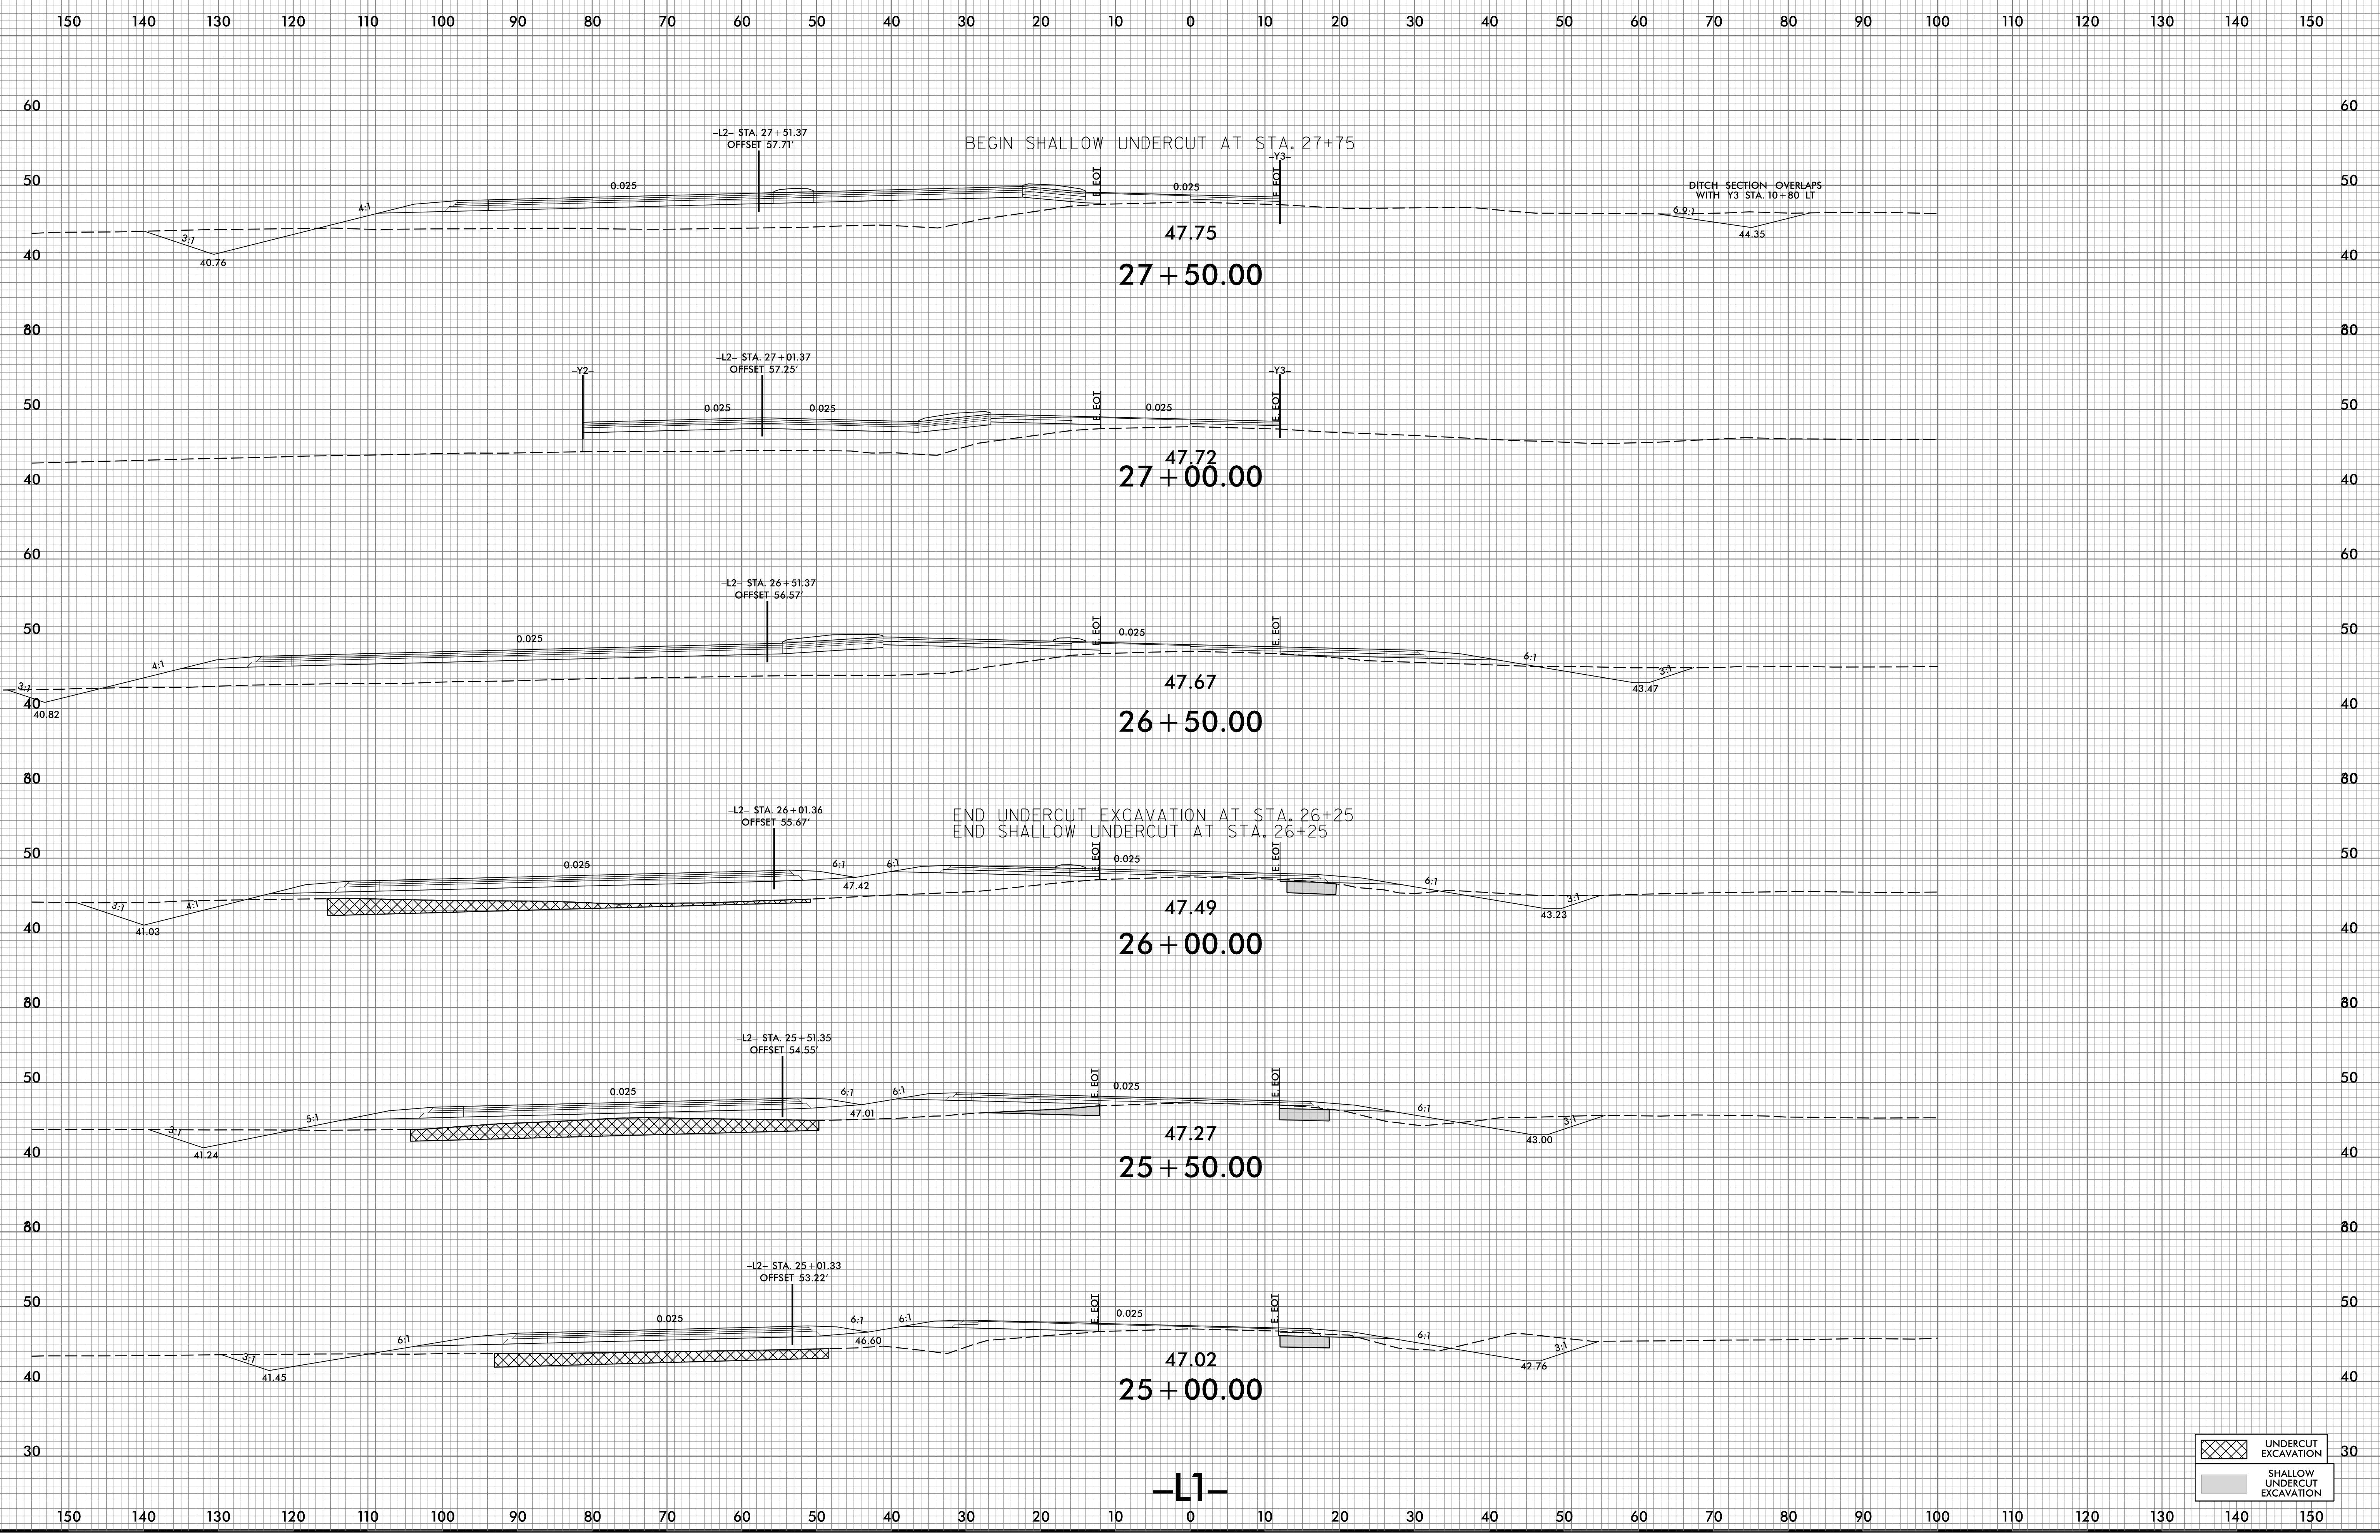

8/26/2022  
C:\Users\jrd\OneDrive\Documents\Projects\2561CA\_Rdwy\_xp\1.L1.L2.dgn  
User: jrd

-L1-

	UNDERCUT EXCAVATION
	SHALLOW UNDERCUT EXCAVATION