


6/23/16

0 5 10	PROJ. REFERENCE NO.	SHEET NO.
	R-2561CA	X-9

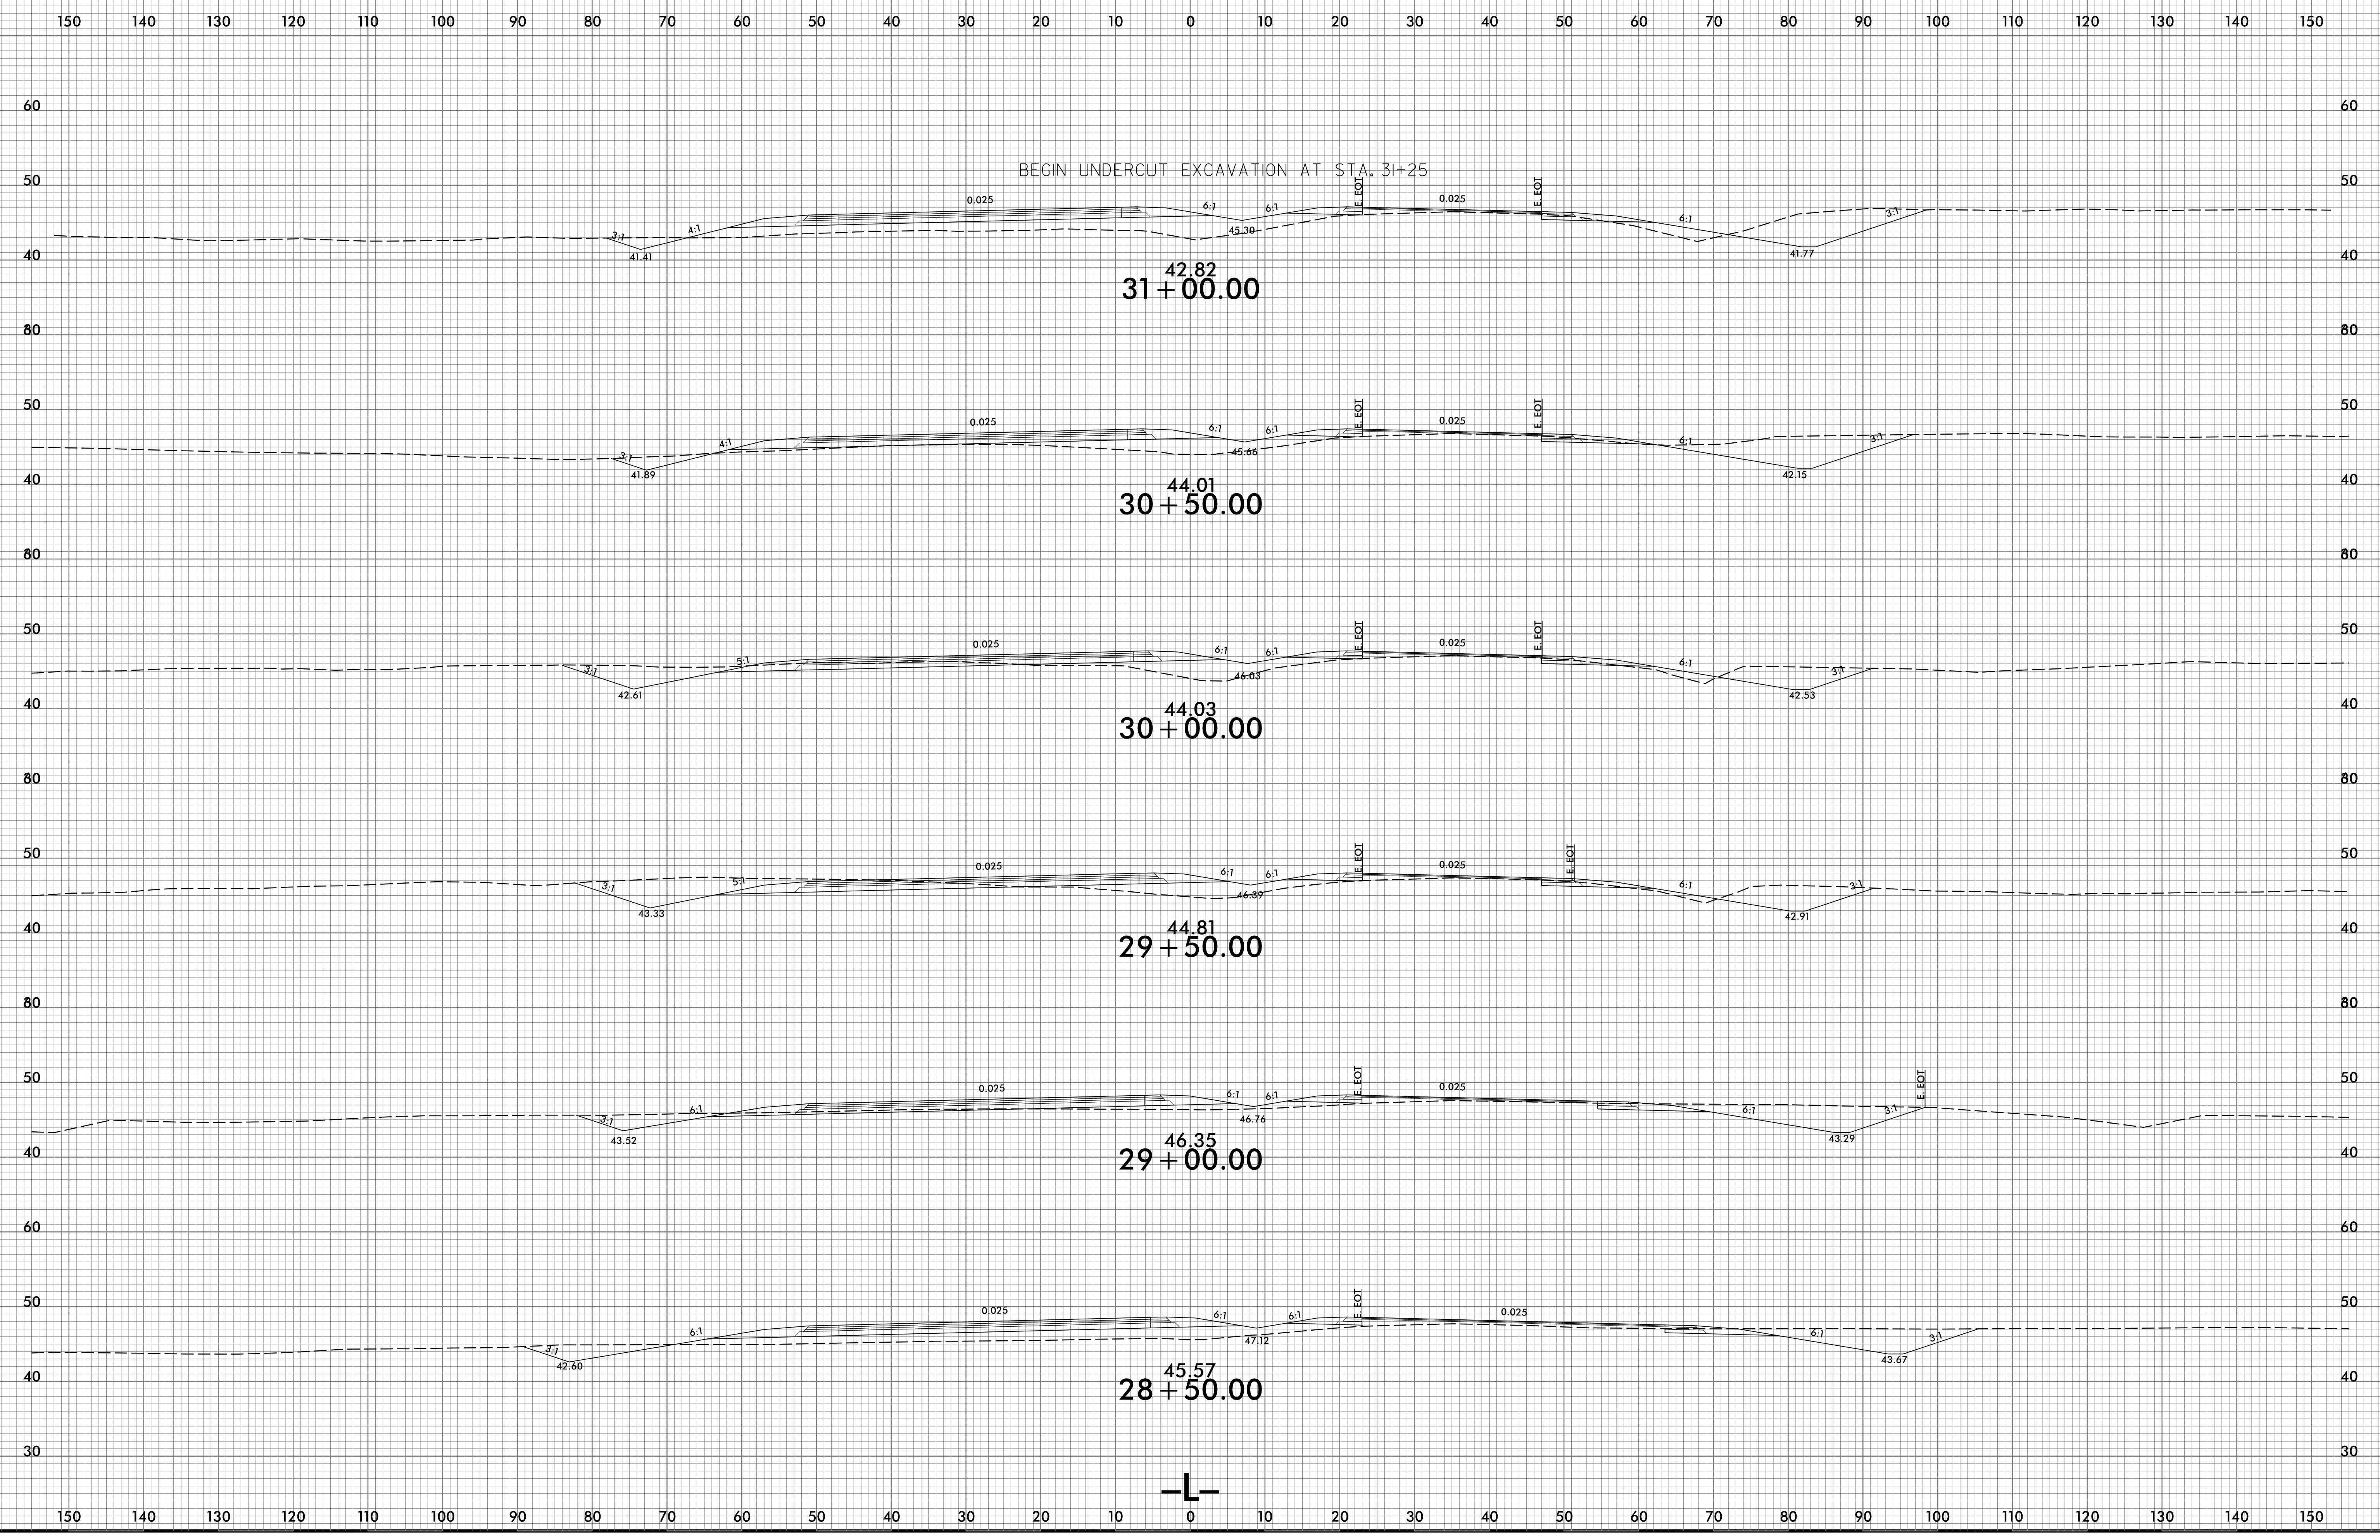

4/4/2022
\\S\CVR-2561CA_Redn_xpl.dgn
User:rdm