


6/23/16

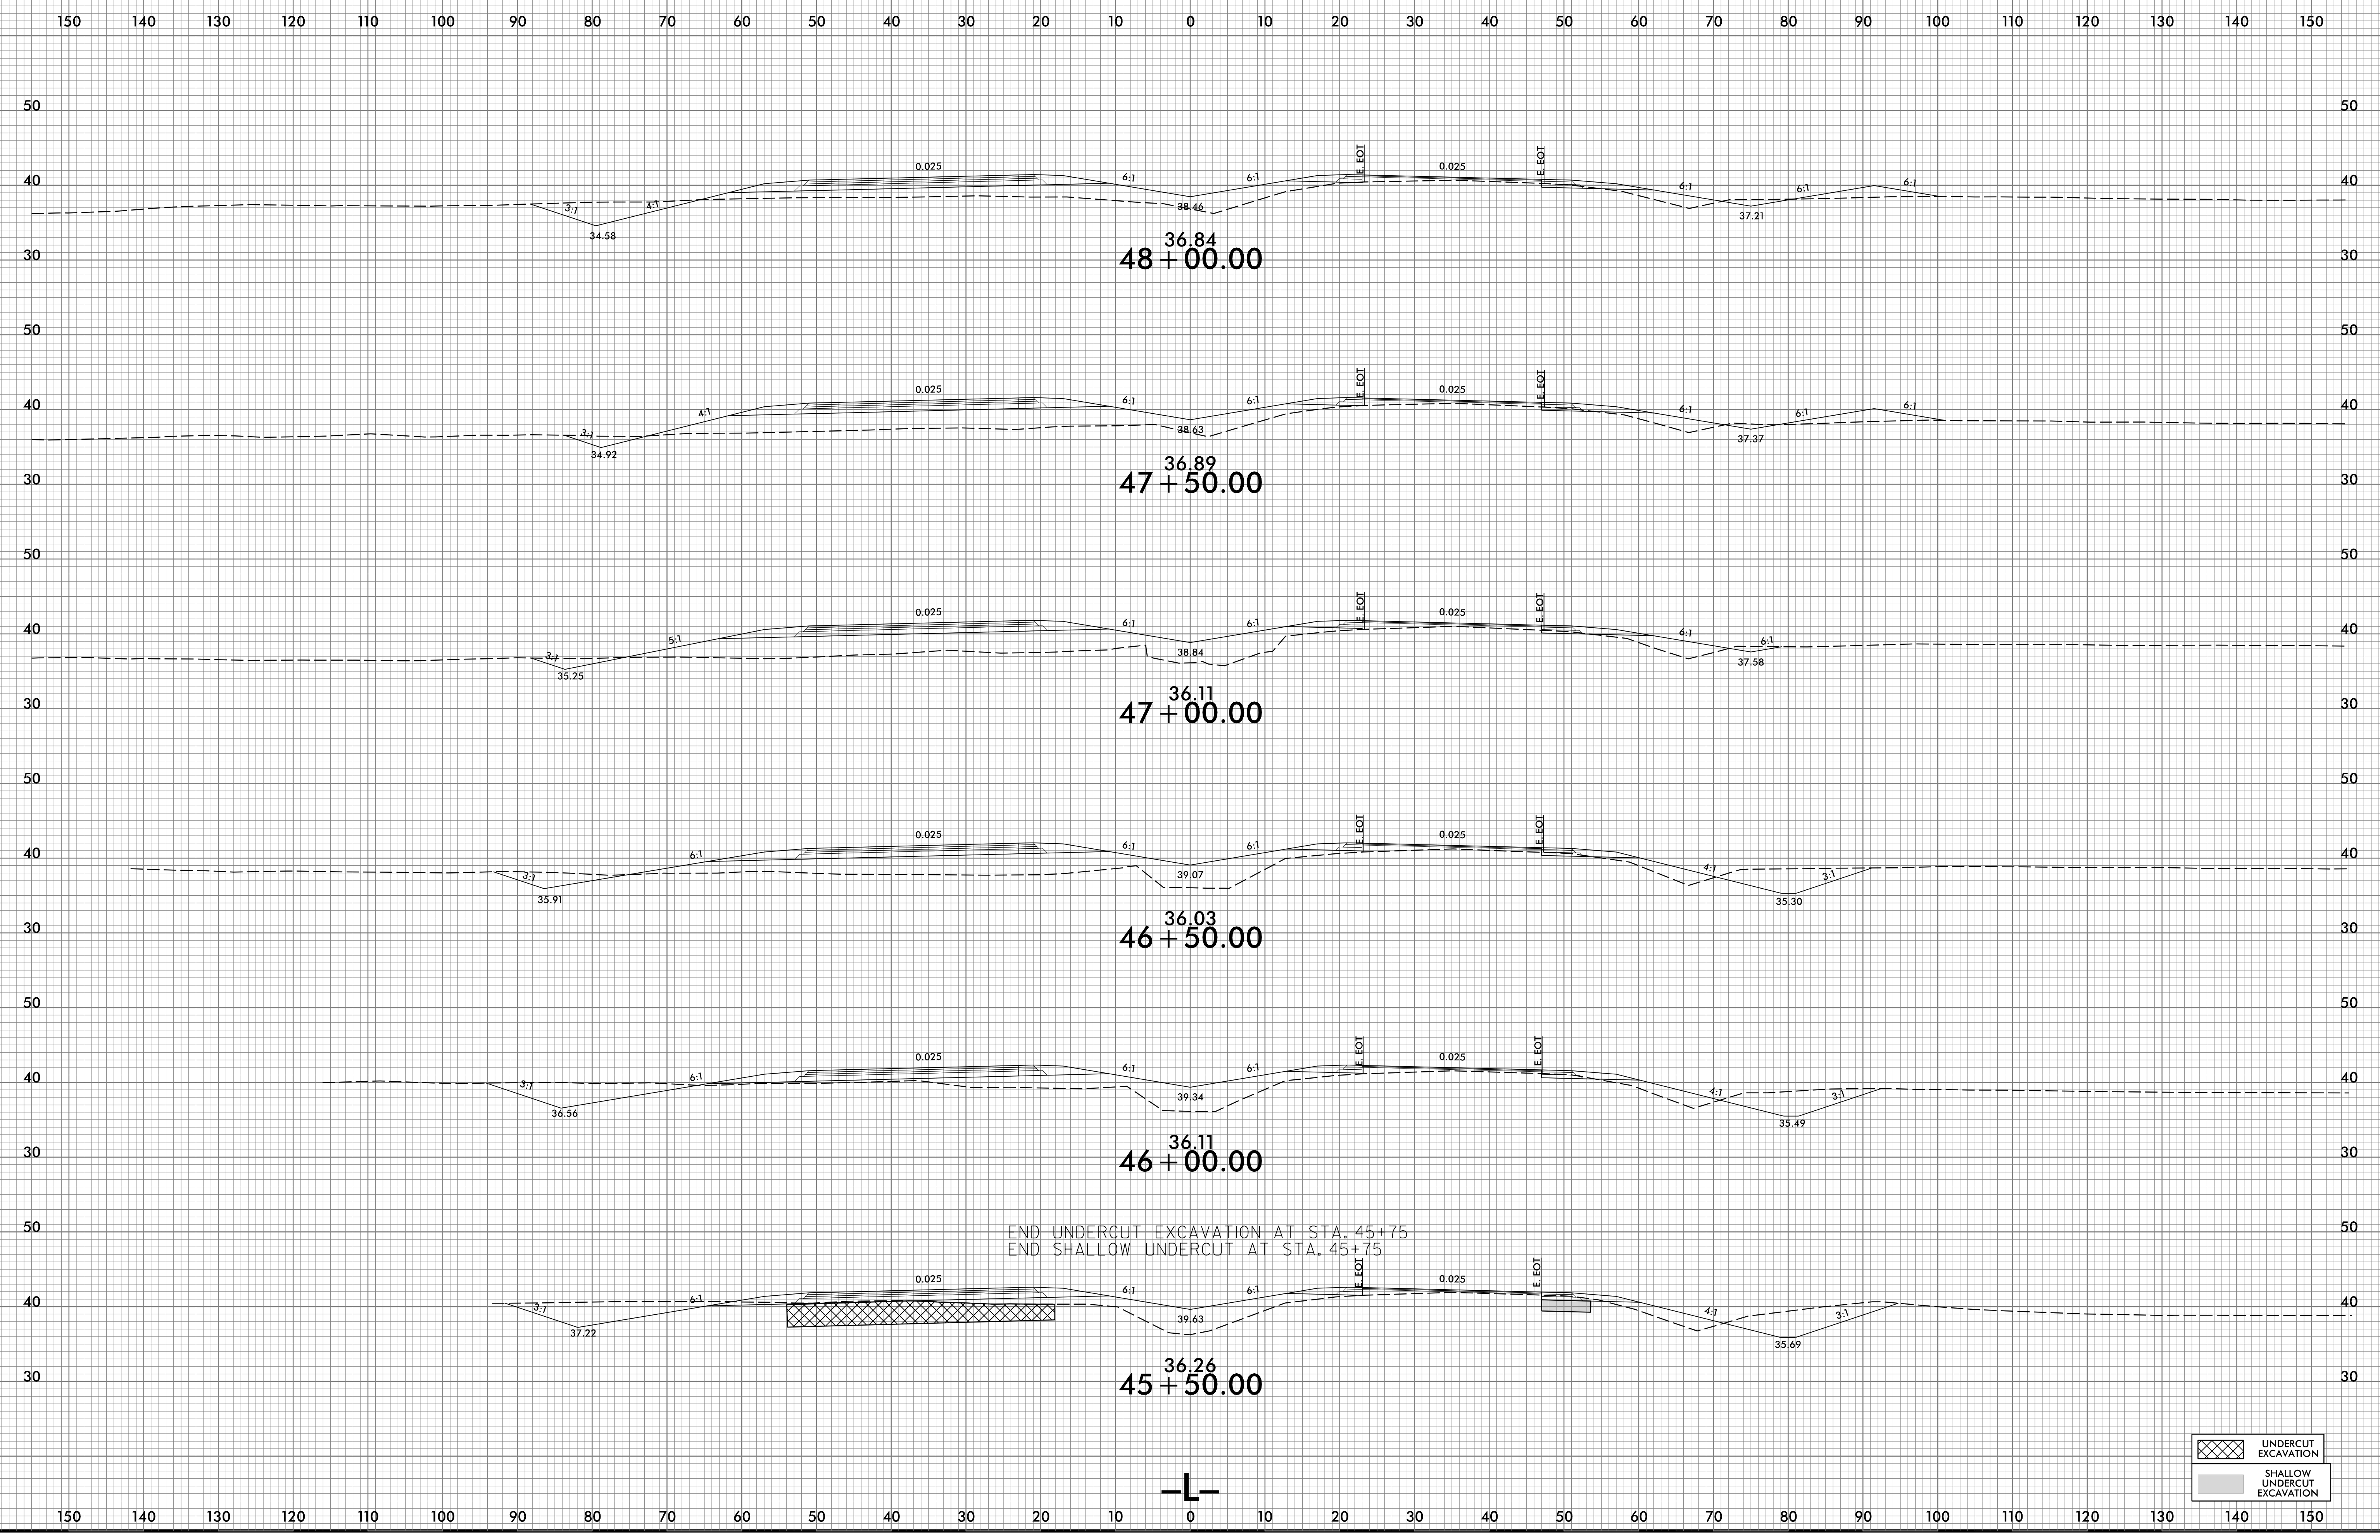

4/4/2022
\\S:\CNR-2561CA_Redn_xpl.L.dgn
User:rdm

	UNDERCUT EXCAVATION
	SHALLOW UNDERCUT EXCAVATION