


6/23/16

0 5 10	PROJ. REFERENCE NO.	SHEET NO.
	R-2561CA	X-21

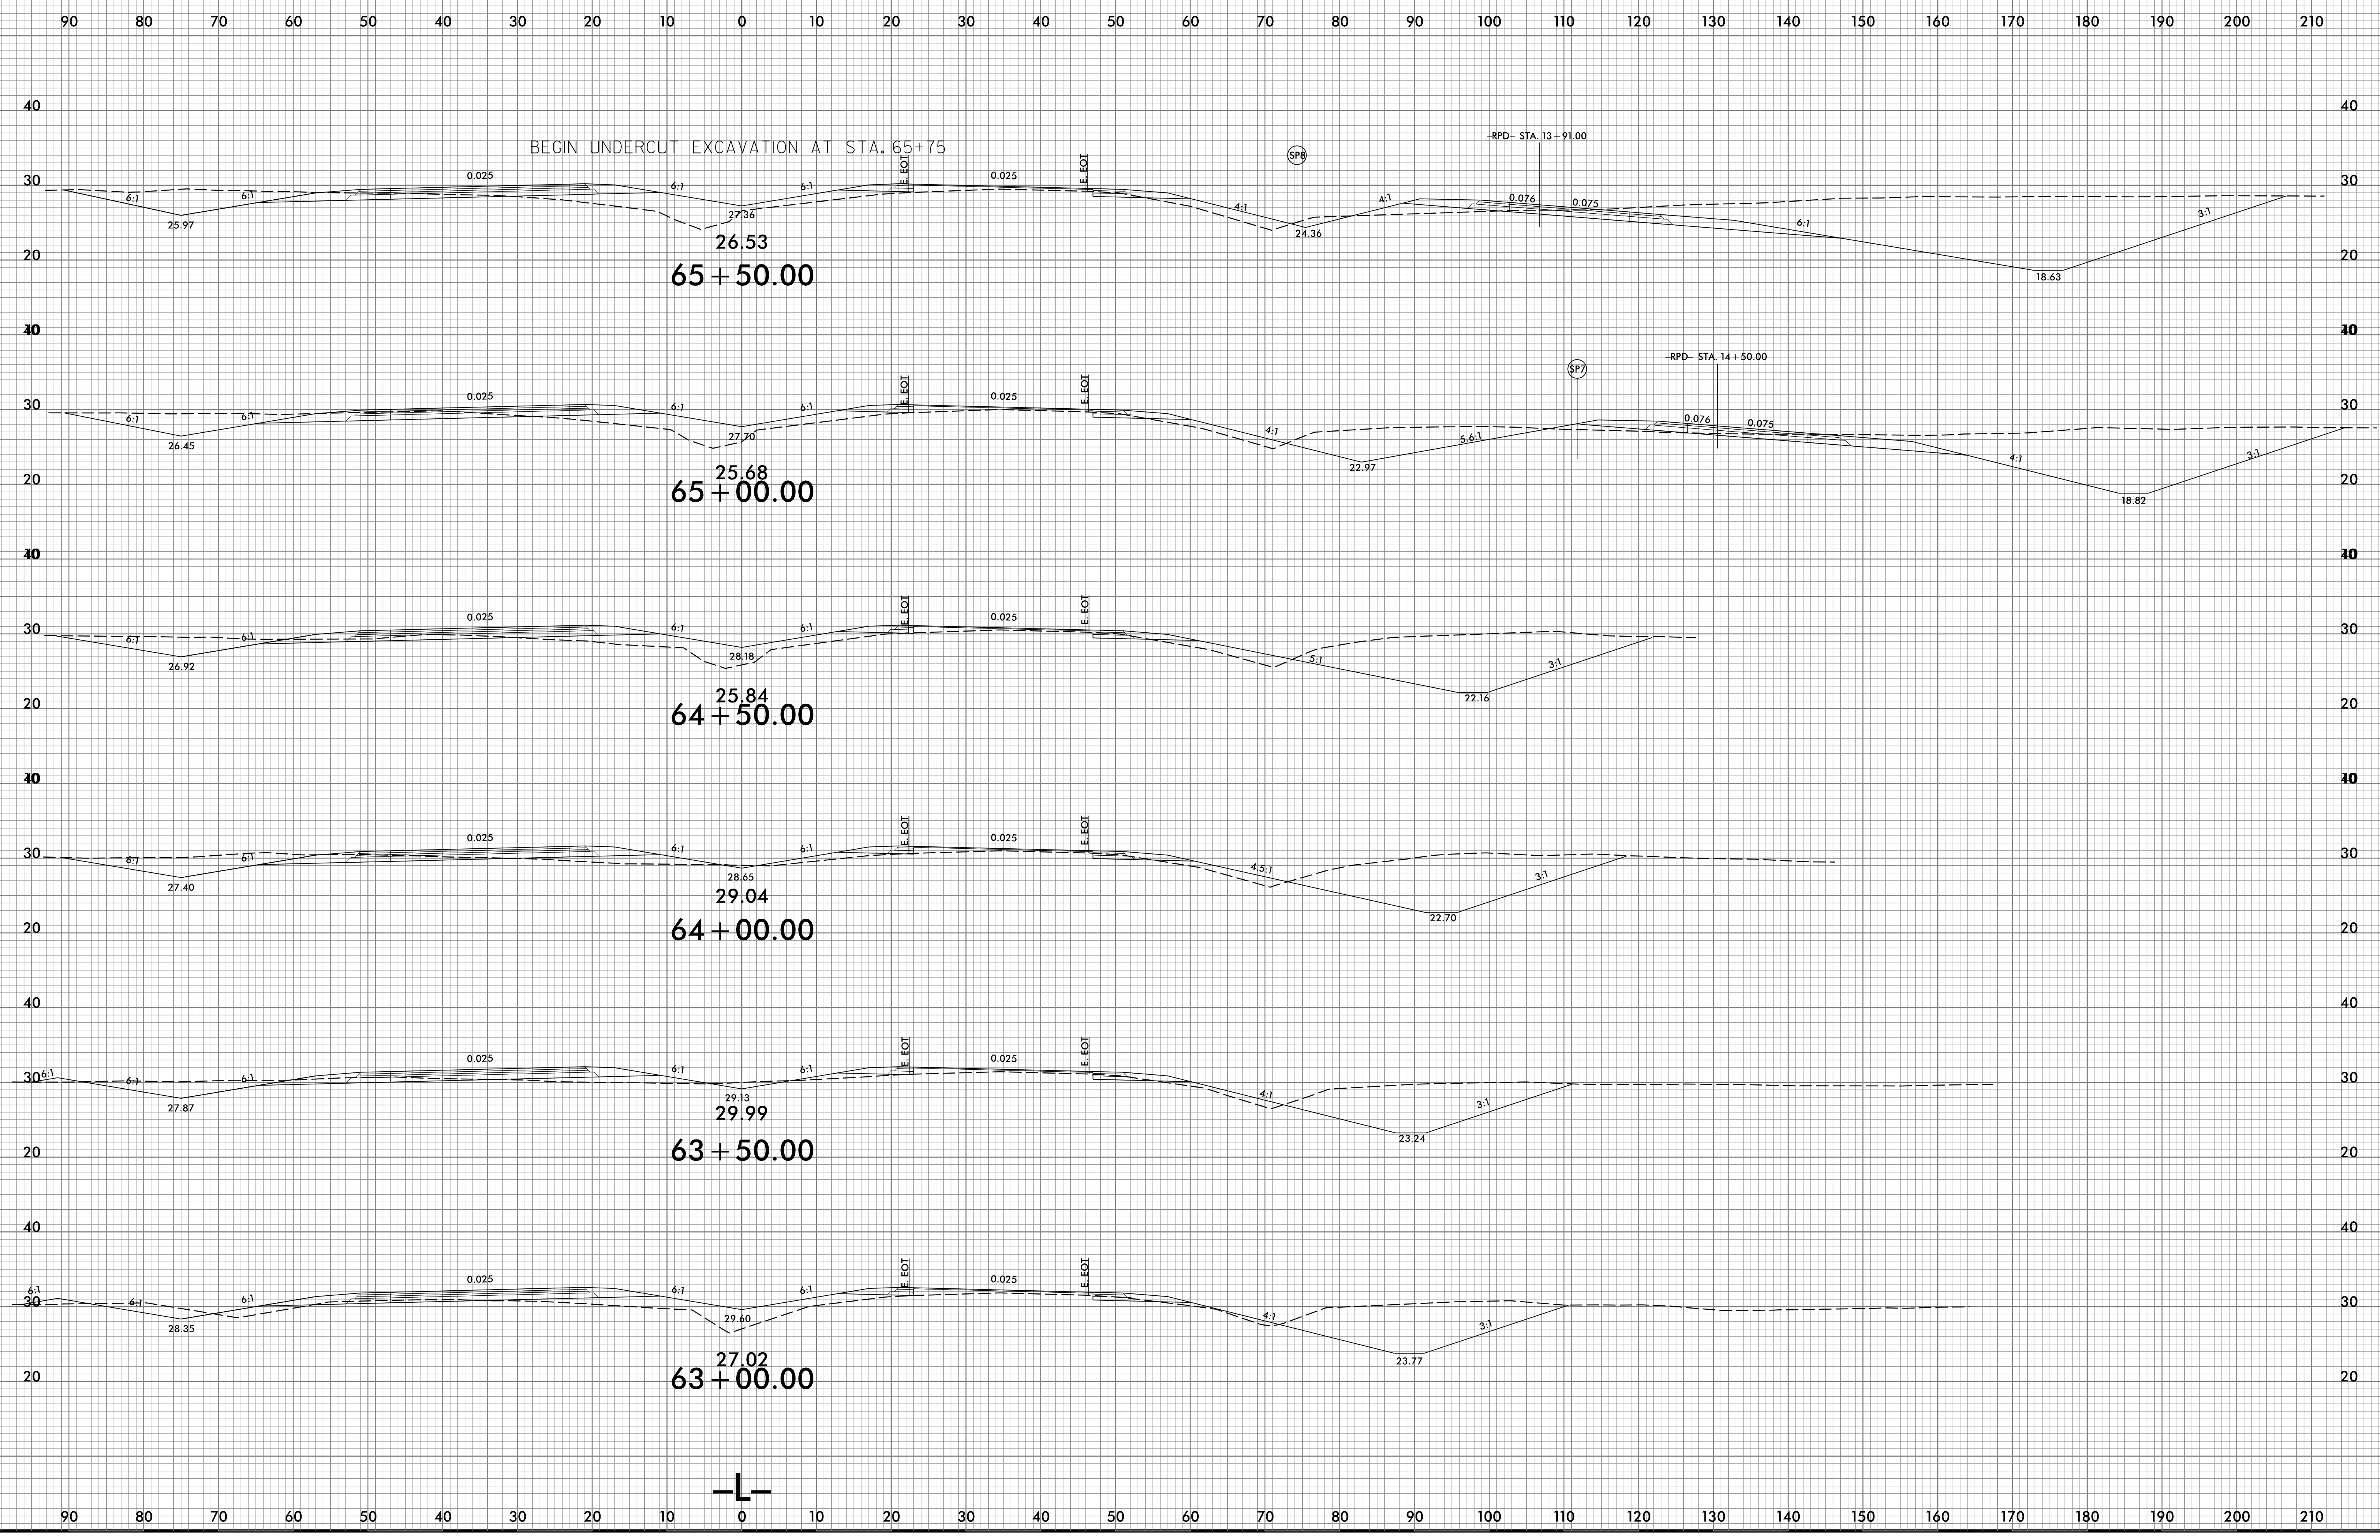

8/26/2022 8:56:02 AM R-2561CA_Rdu_xpl.dgn