



6/23/16

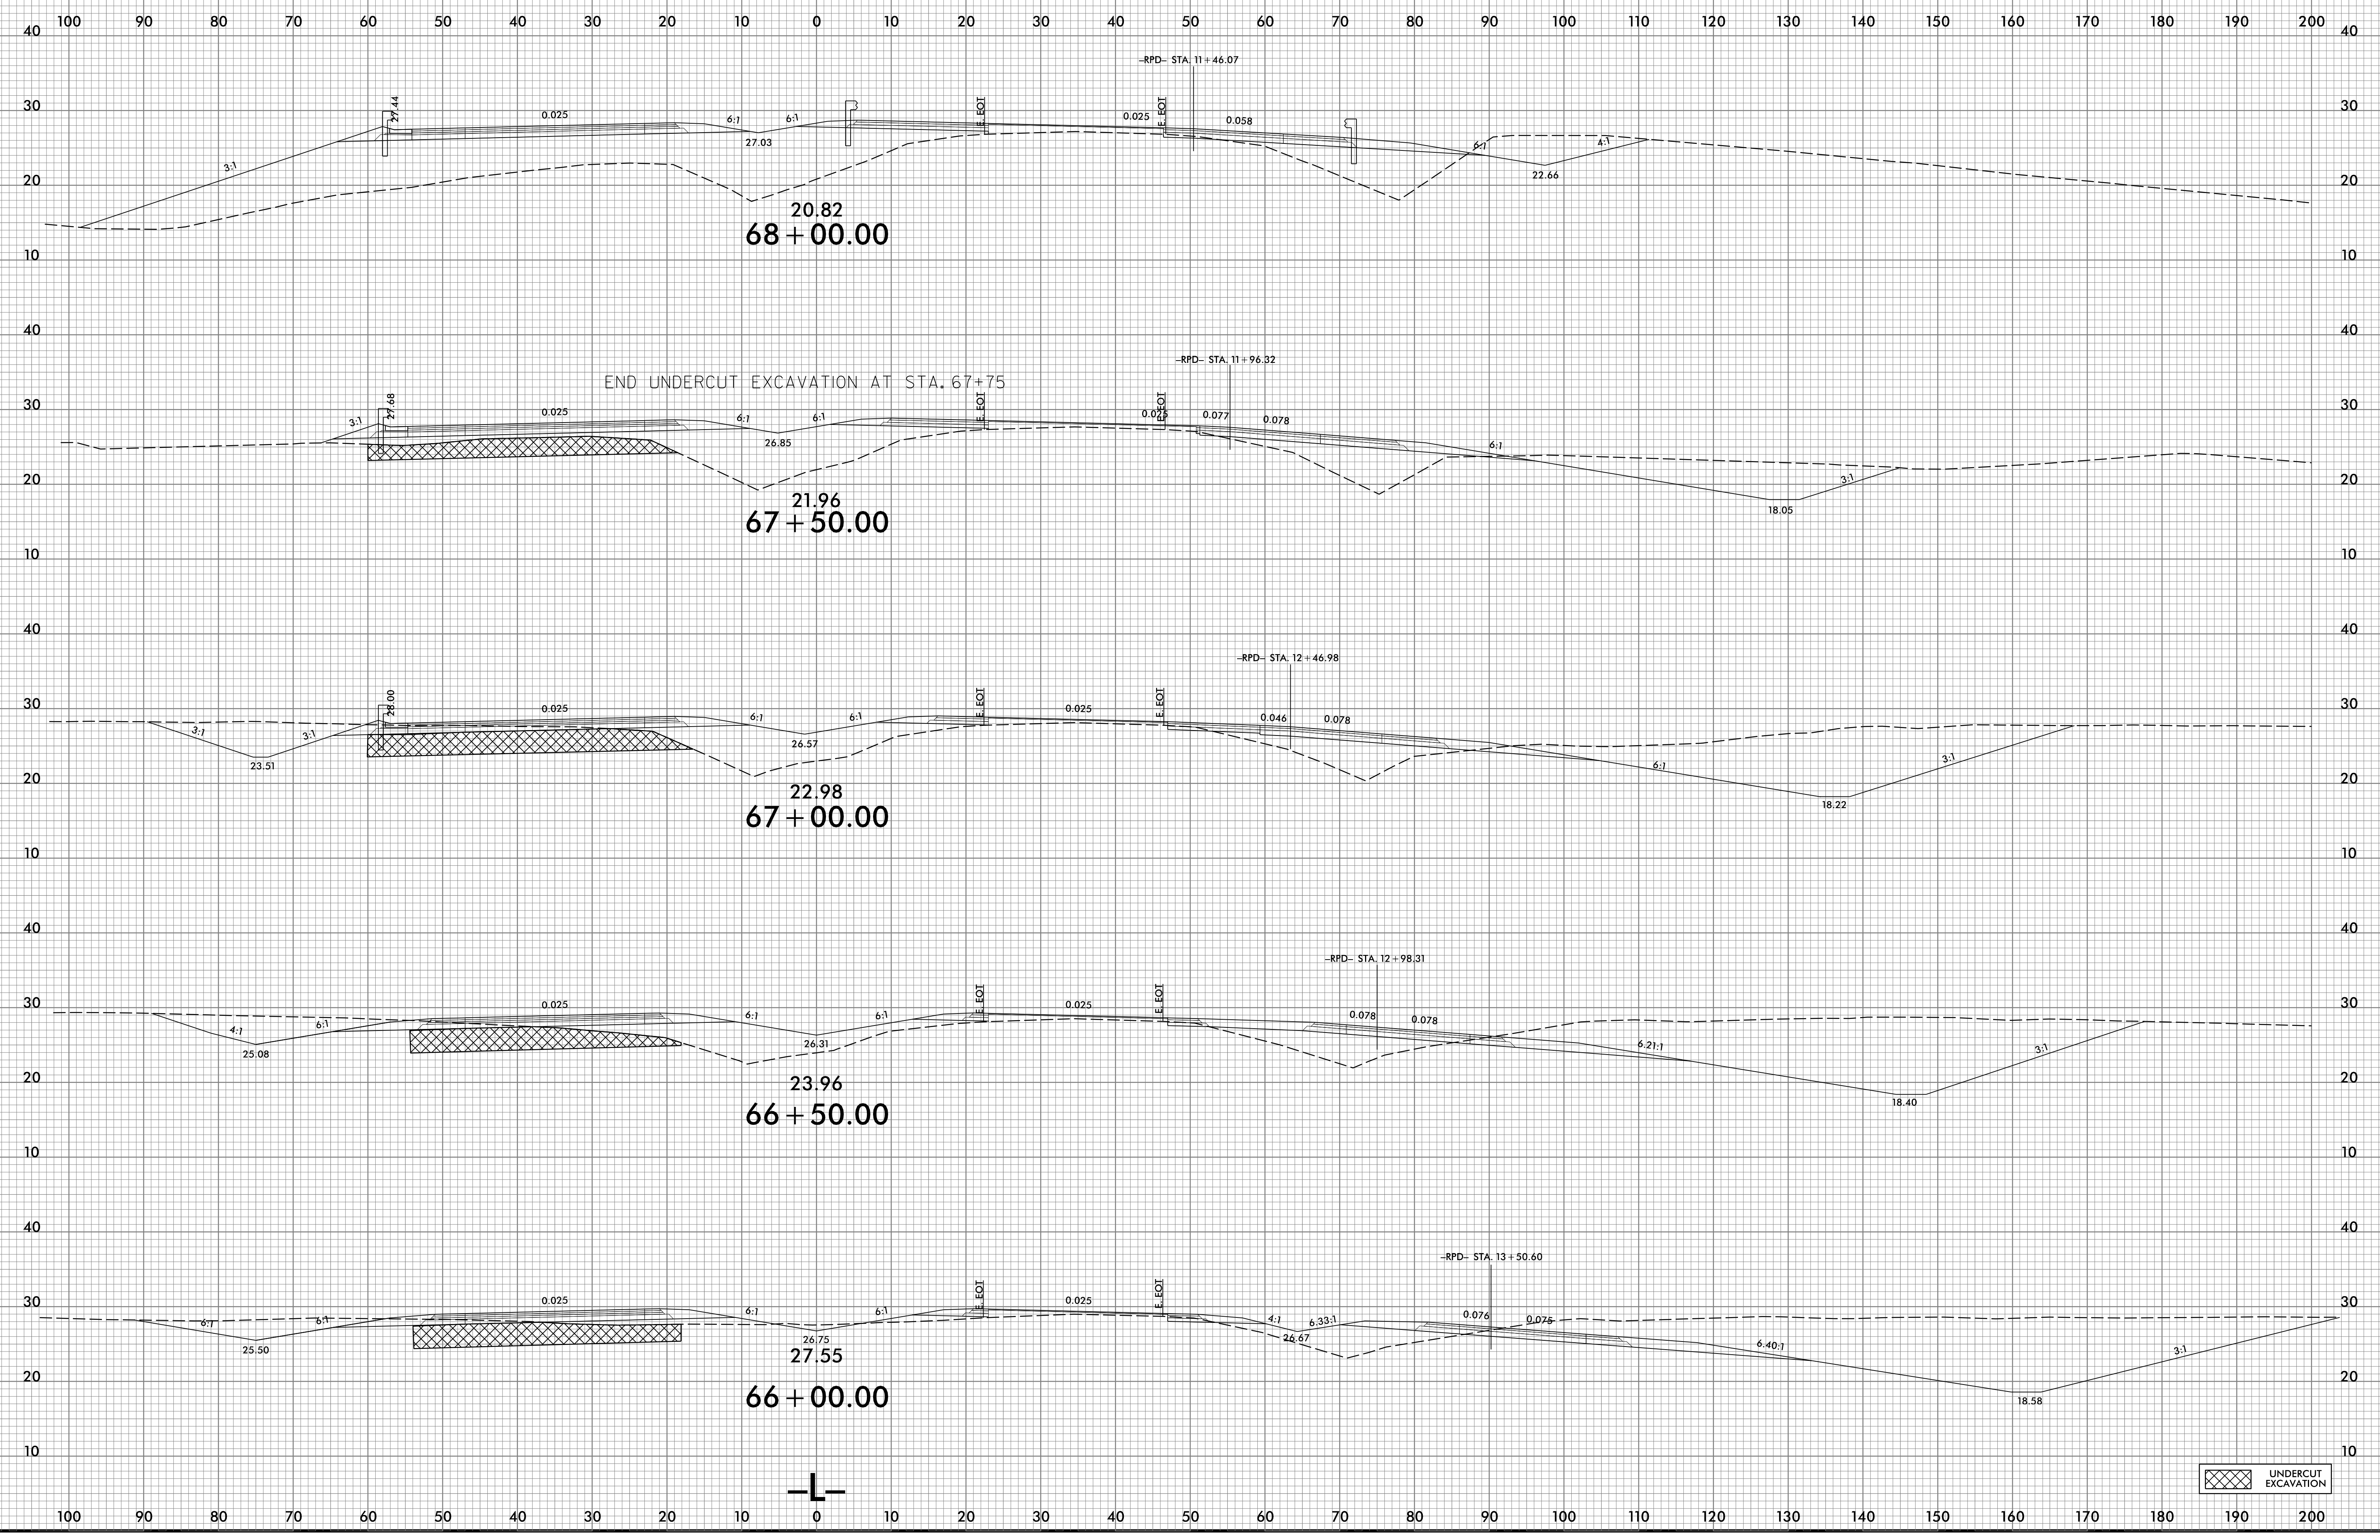

4/4/2022
V:\S\CR-2561CA_Redux\pl.L.dgn
User:fridaer-gne

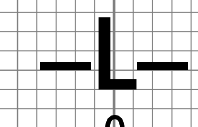

UNDERCUT EXCAVATION