


6/23/16

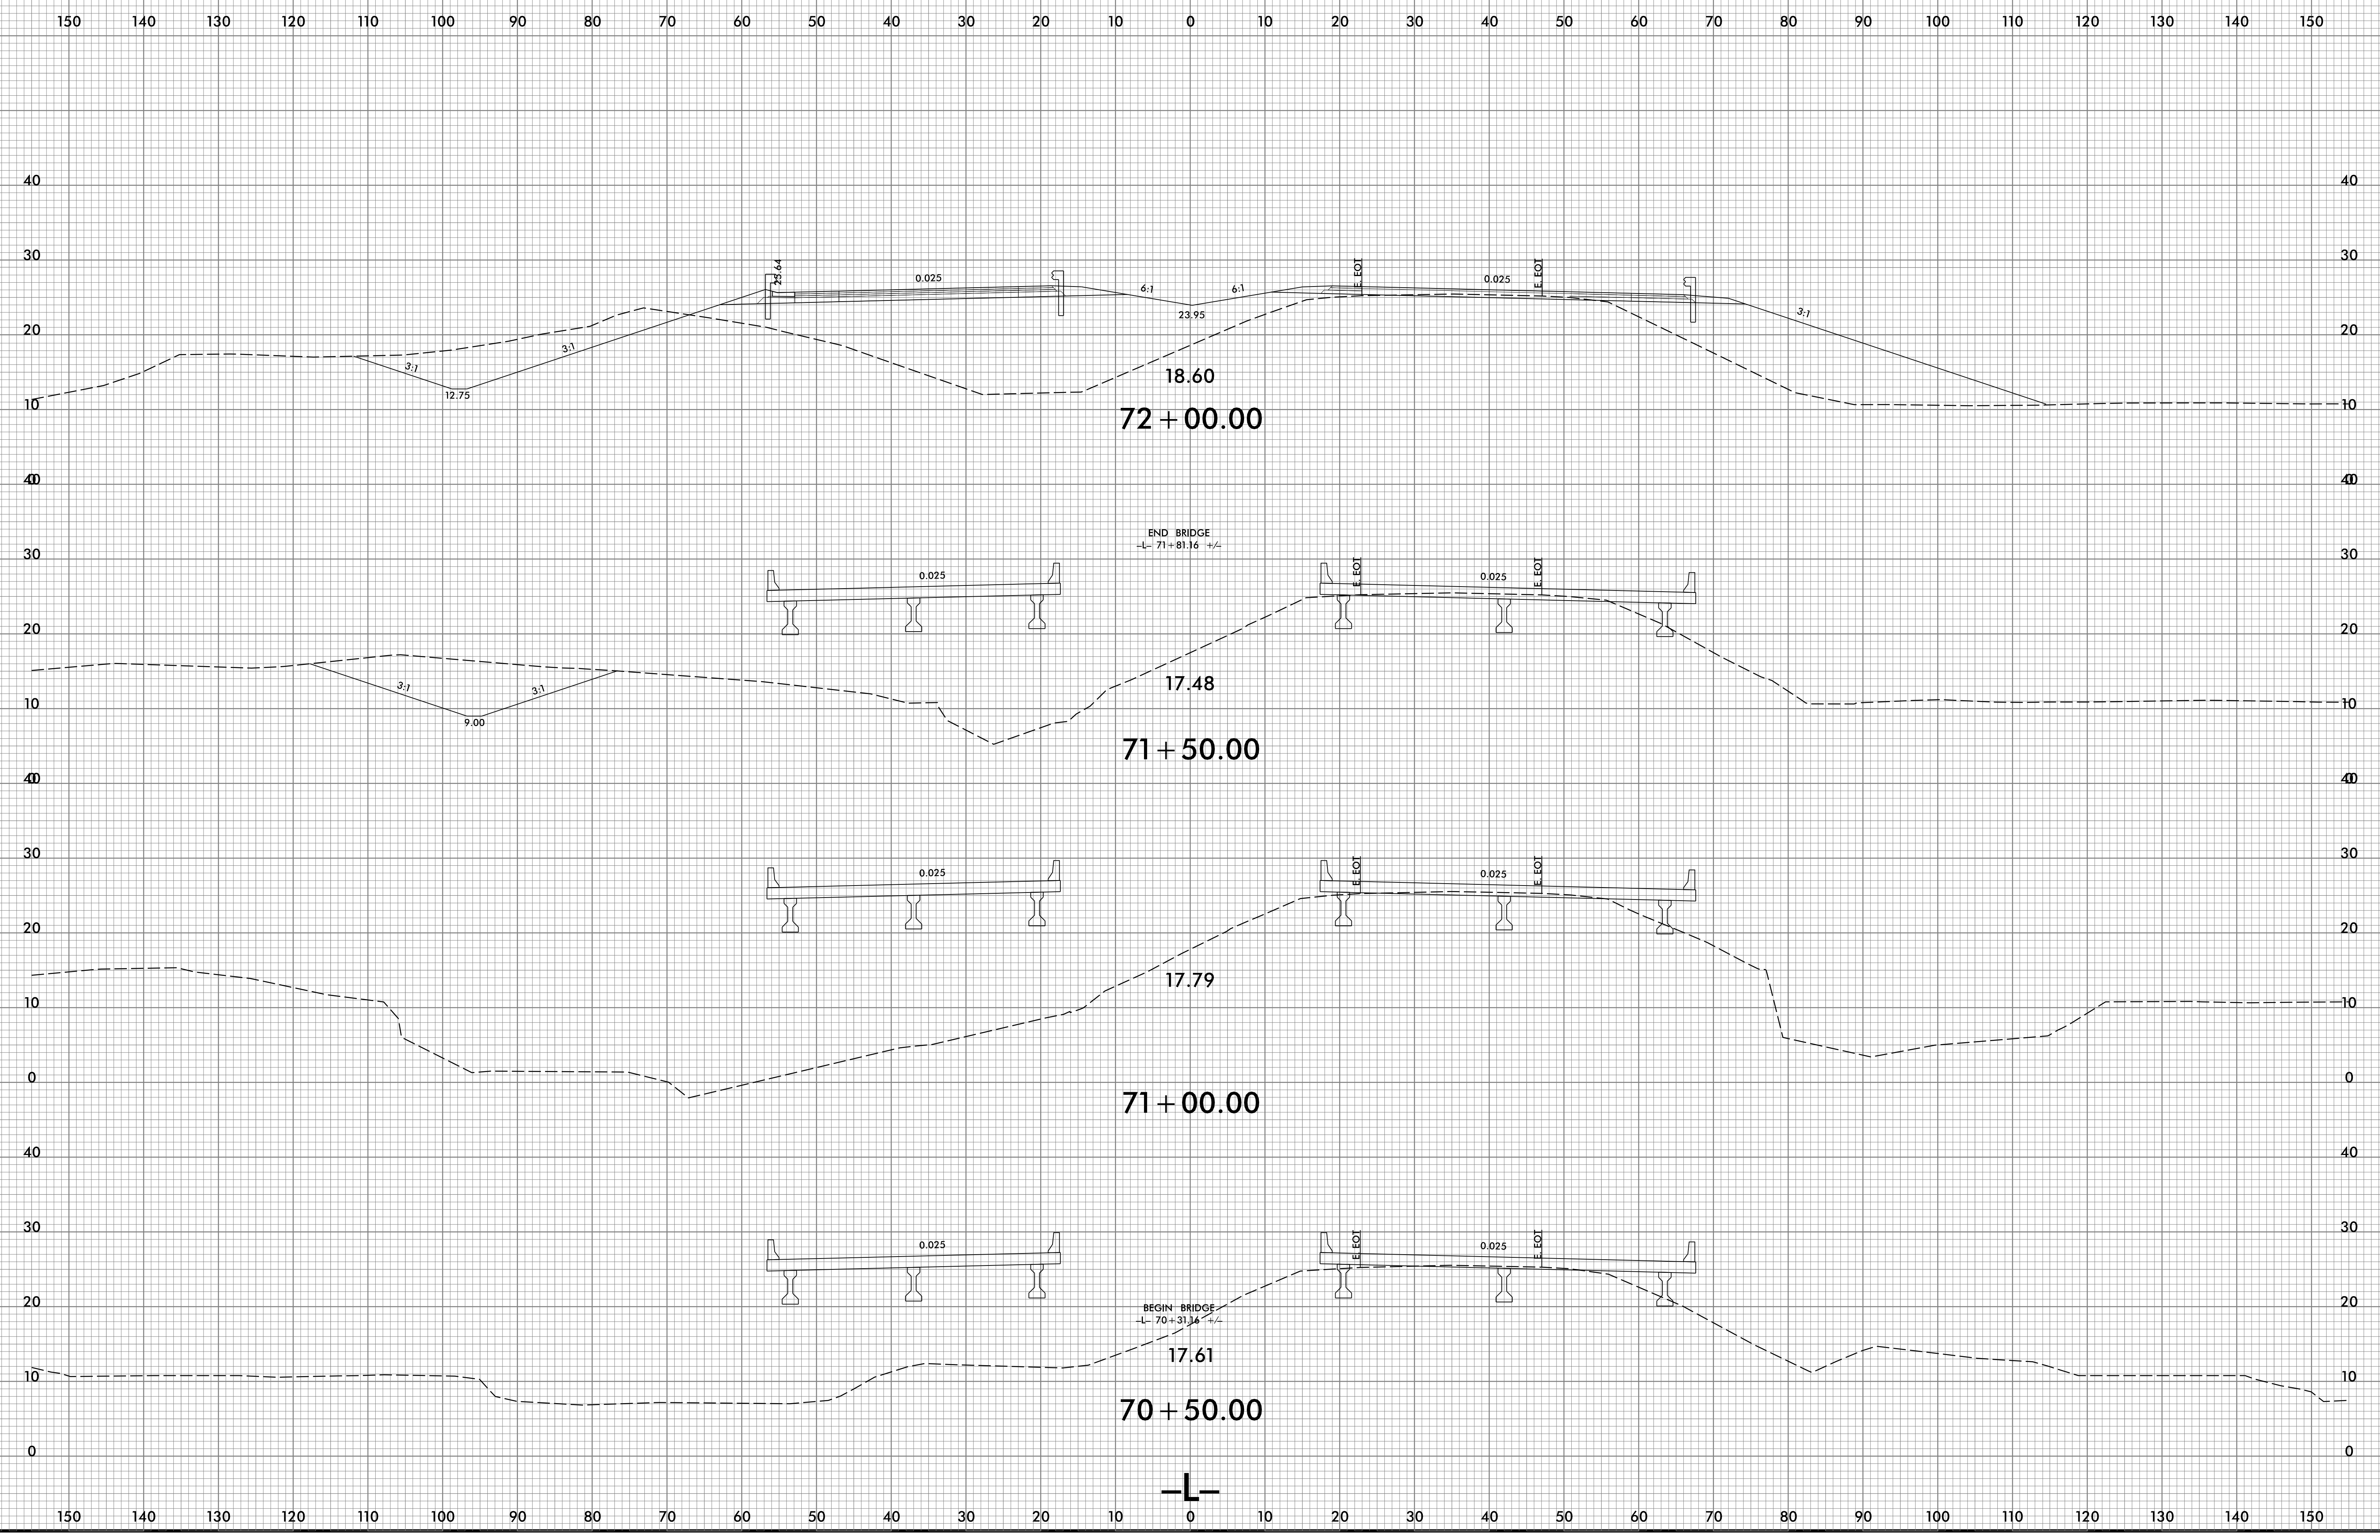

4/4/2022
\\S:\CVR-2561CA_Redn_xpl.L.dgn
US:Ridaa-gne