


6/23/16

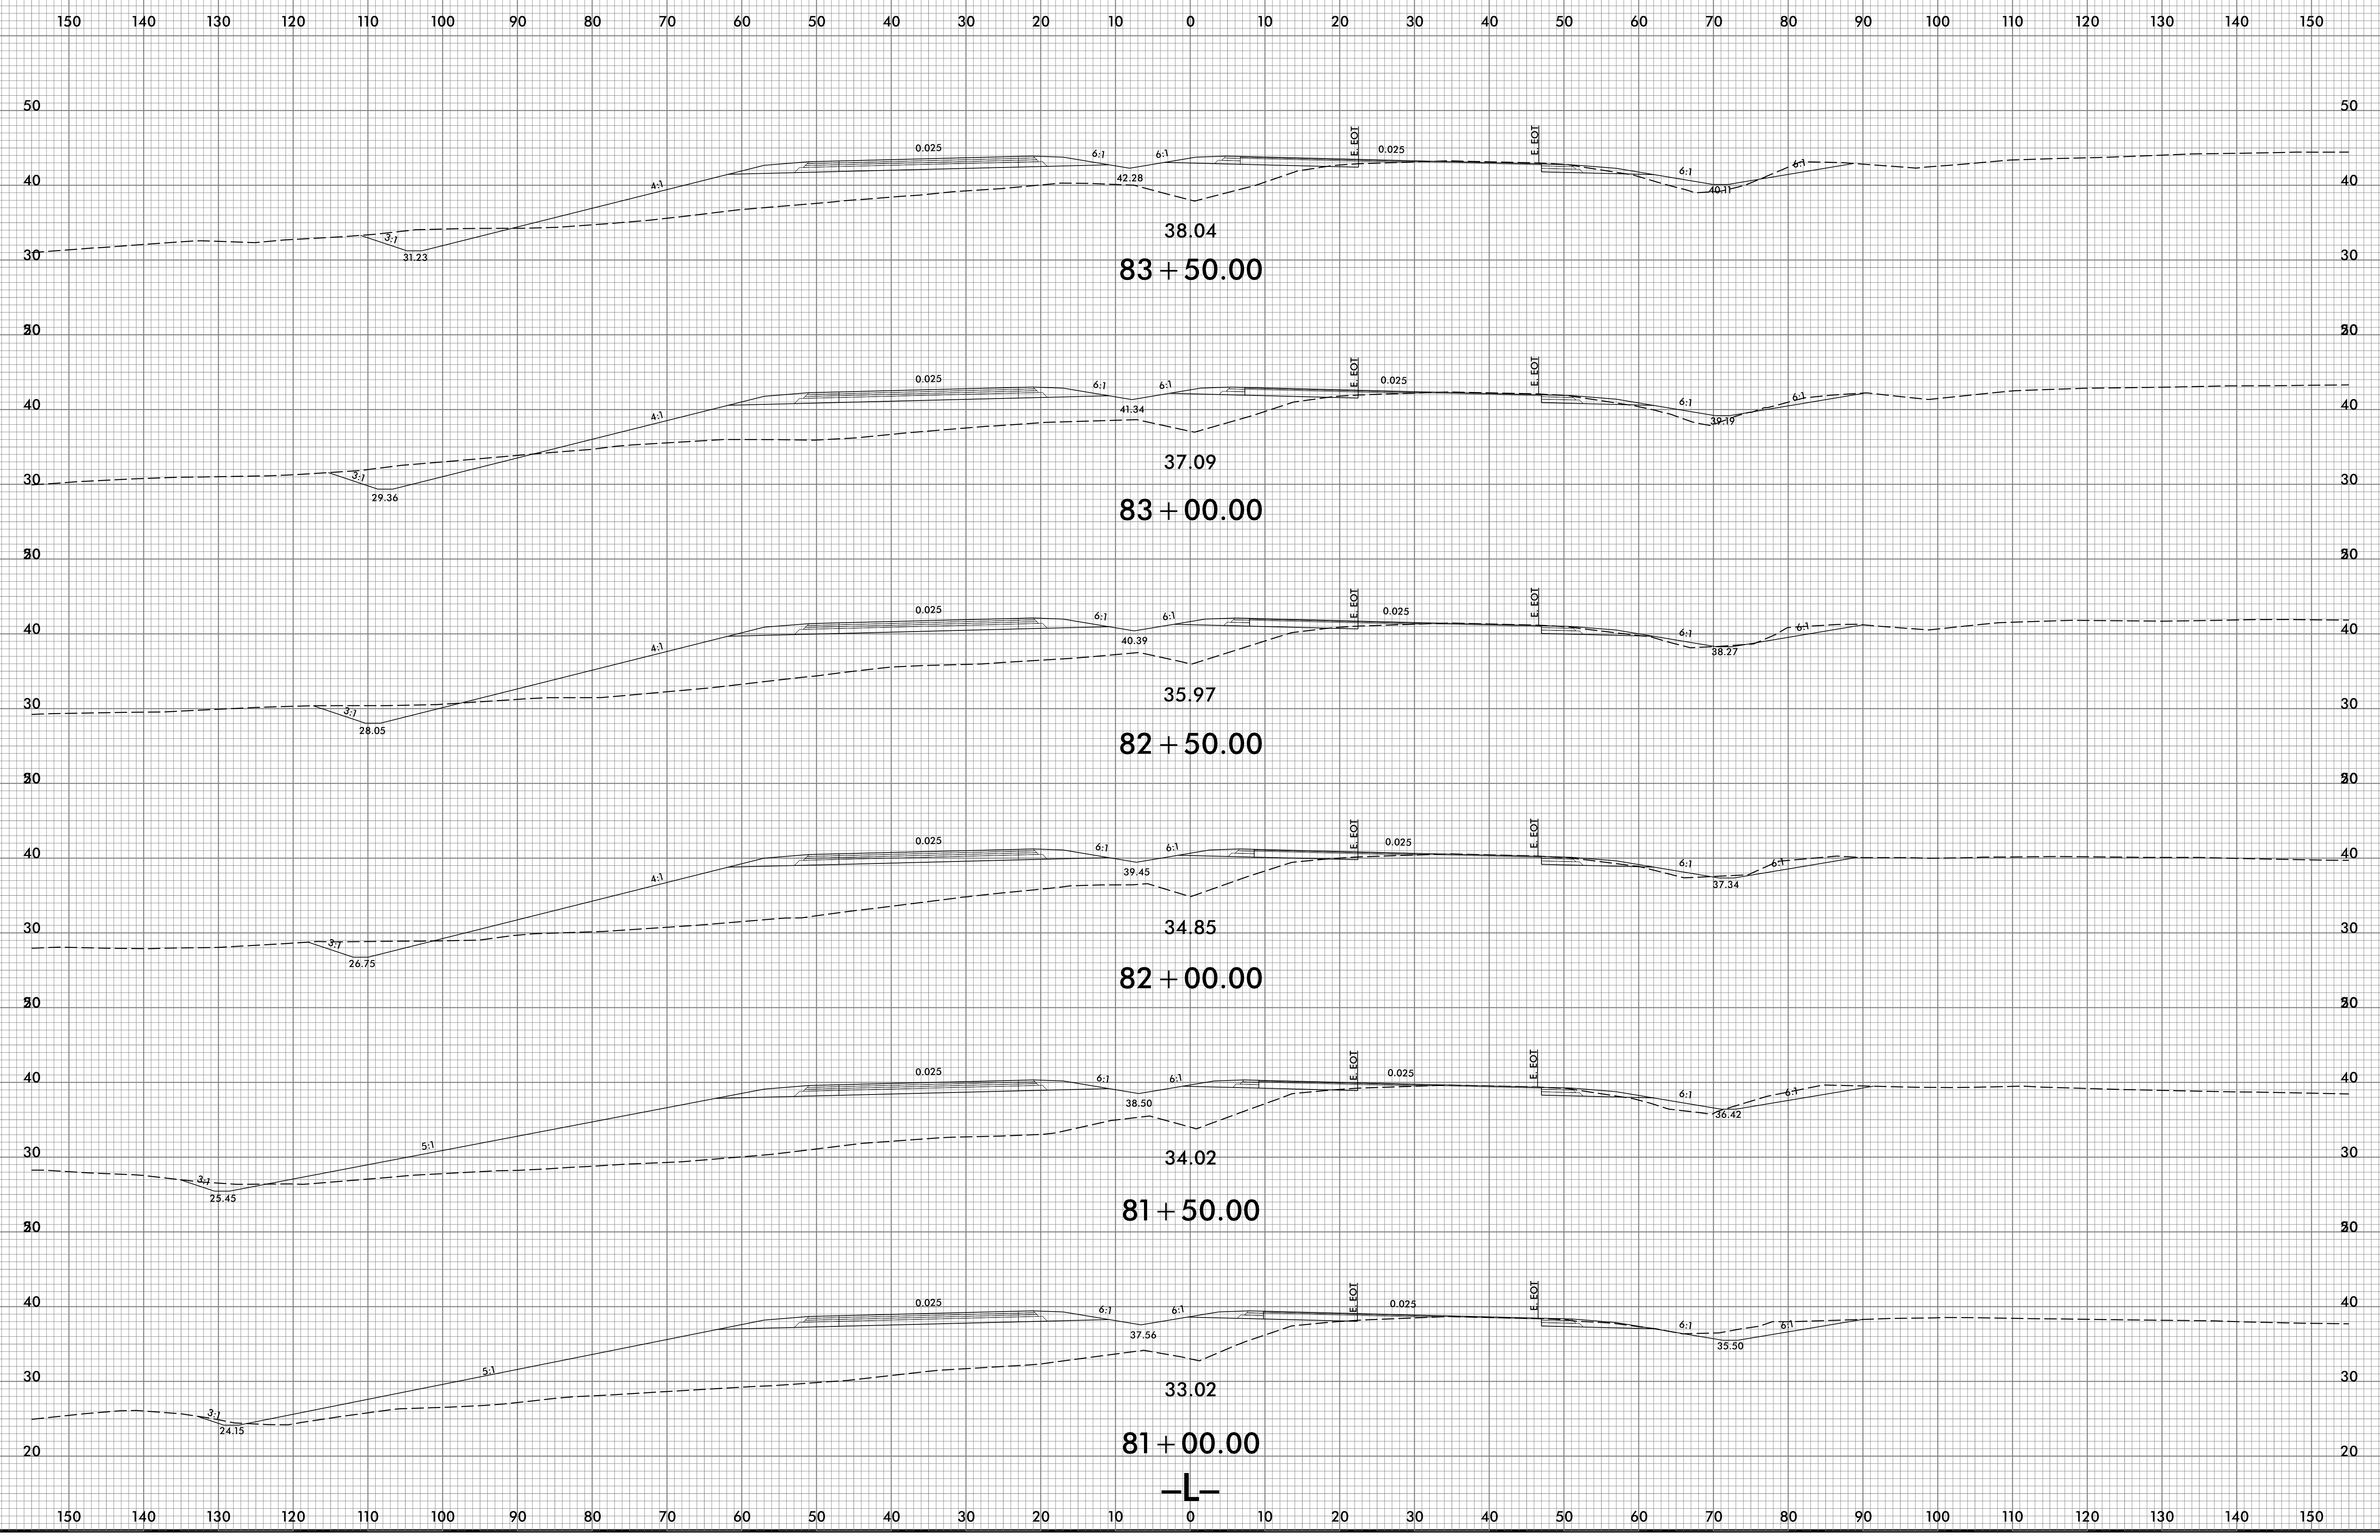

4/4/2022  
\\S:\CVR-2561CA\_Rdu\_xpl.L.dgn  
User:rdm