


6/23/16

0 5 10	PROJ. REFERENCE NO.	SHEET NO.
■■■■■	R-2561CA	X-29

150 140 130 120 110 100 90 80 70 60 50 40 30 20 10 0 10 20 30 40 50 60 70 80 90 100 110 120 130 140 150

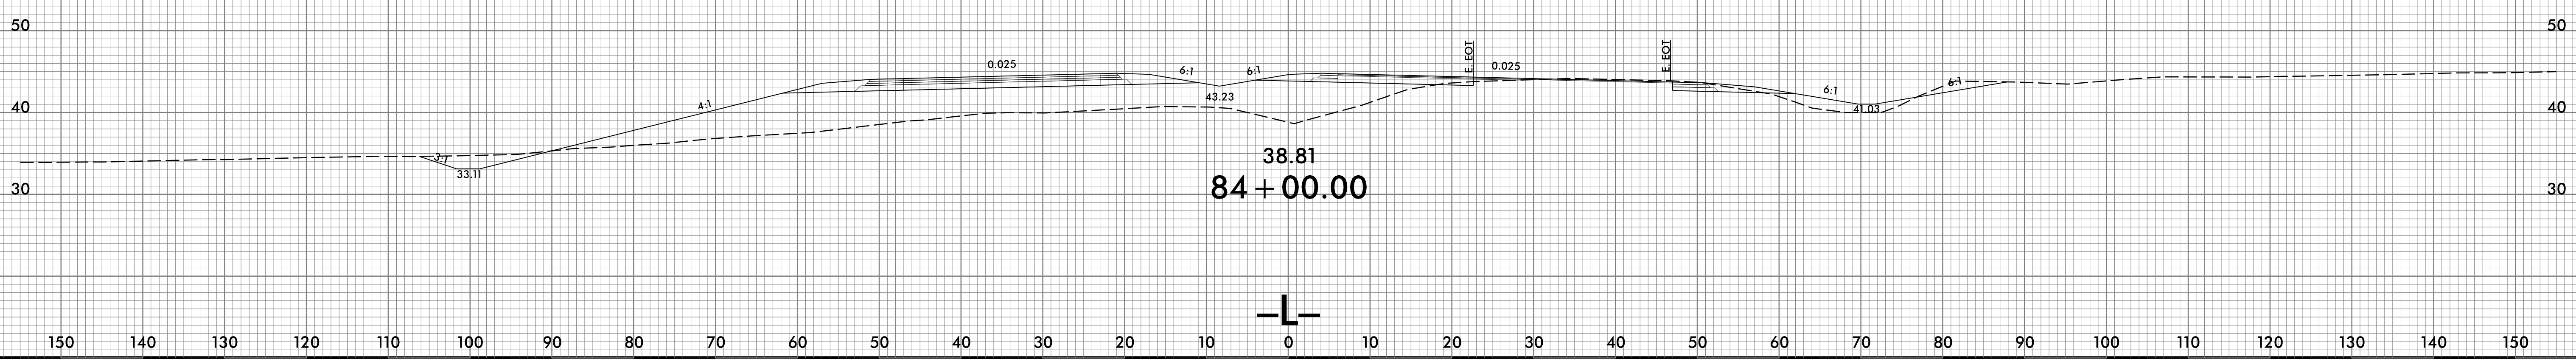

4/4/2022  
 \\S:\CA-R-2561CA\_Reduced.dgn  
 User:rdm

