


6/23/16

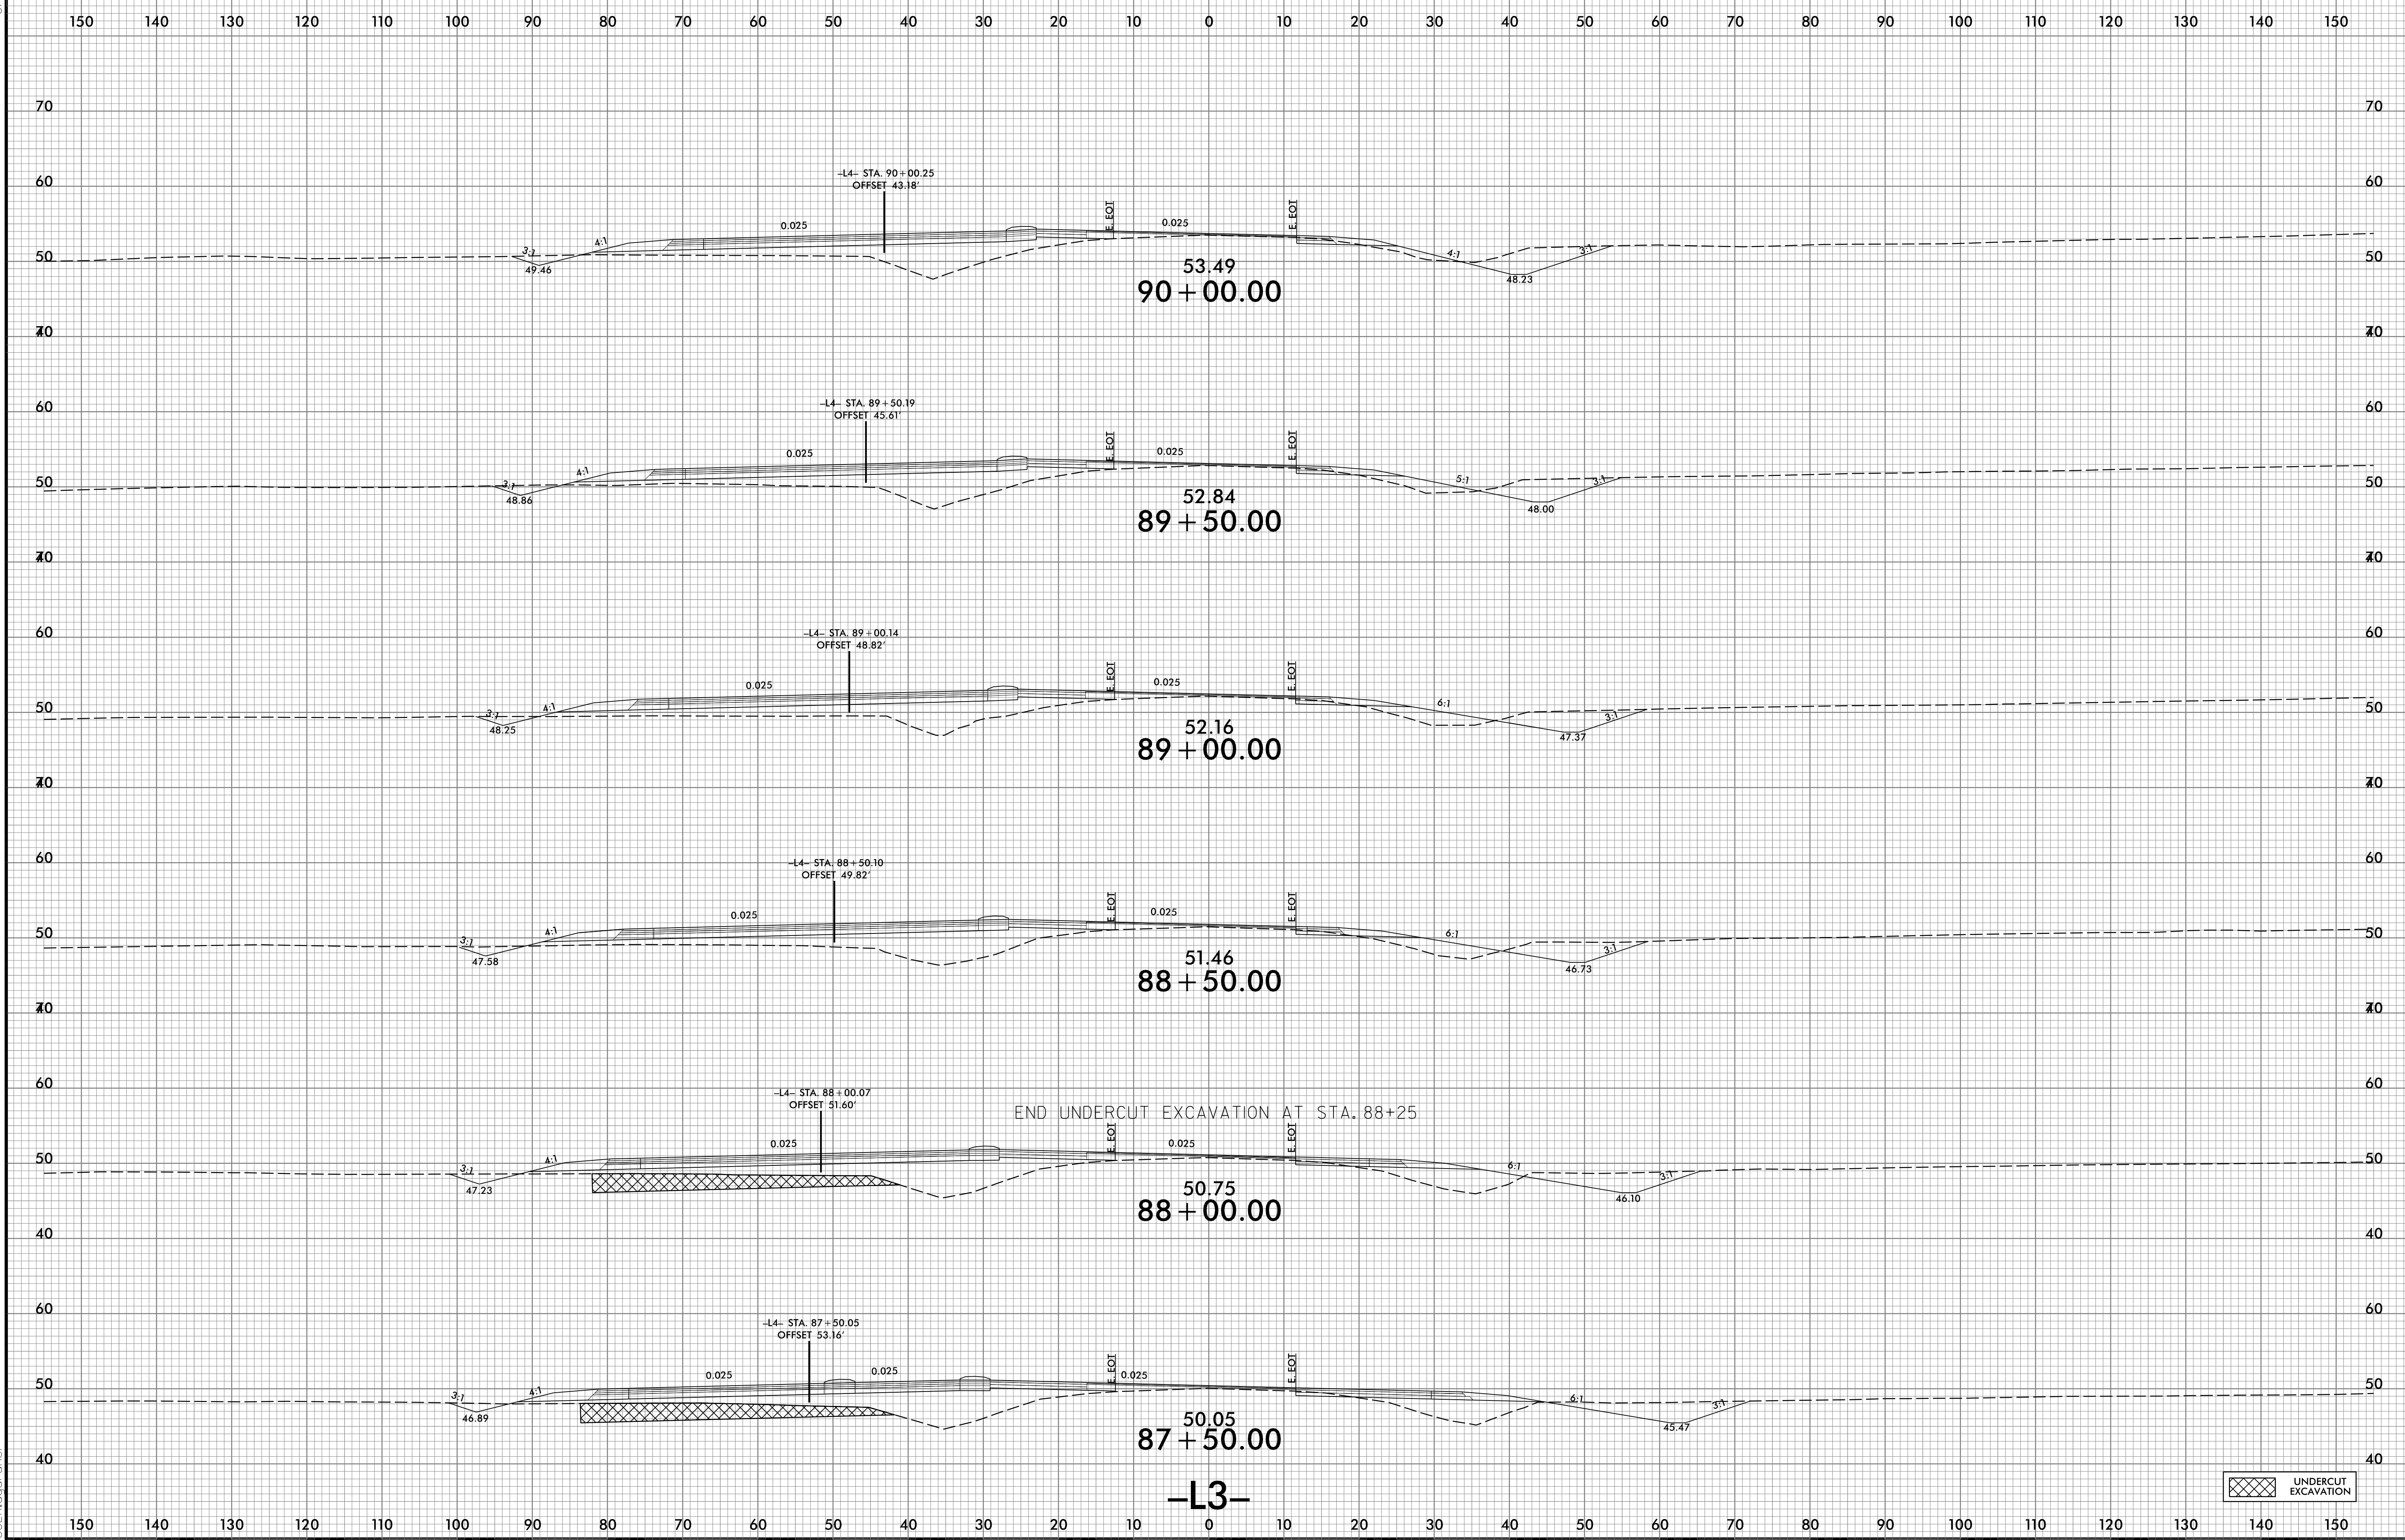

4/4/2022
V:\S\NR-2561CA_Reduced\1.L3.L4.dgn
User: rjones

-L3-

UNDERCUT EXCAVATION