


6/23/16

0 5 10	PROJ. REFERENCE NO.	SHEET NO.
	R-2561CA	X-35

150 140 130 120 110 100 90 80 70 60 50 40 30 20 10 0 10 20 30 40 50 60 70 80 90 100 110 120 130 140 150

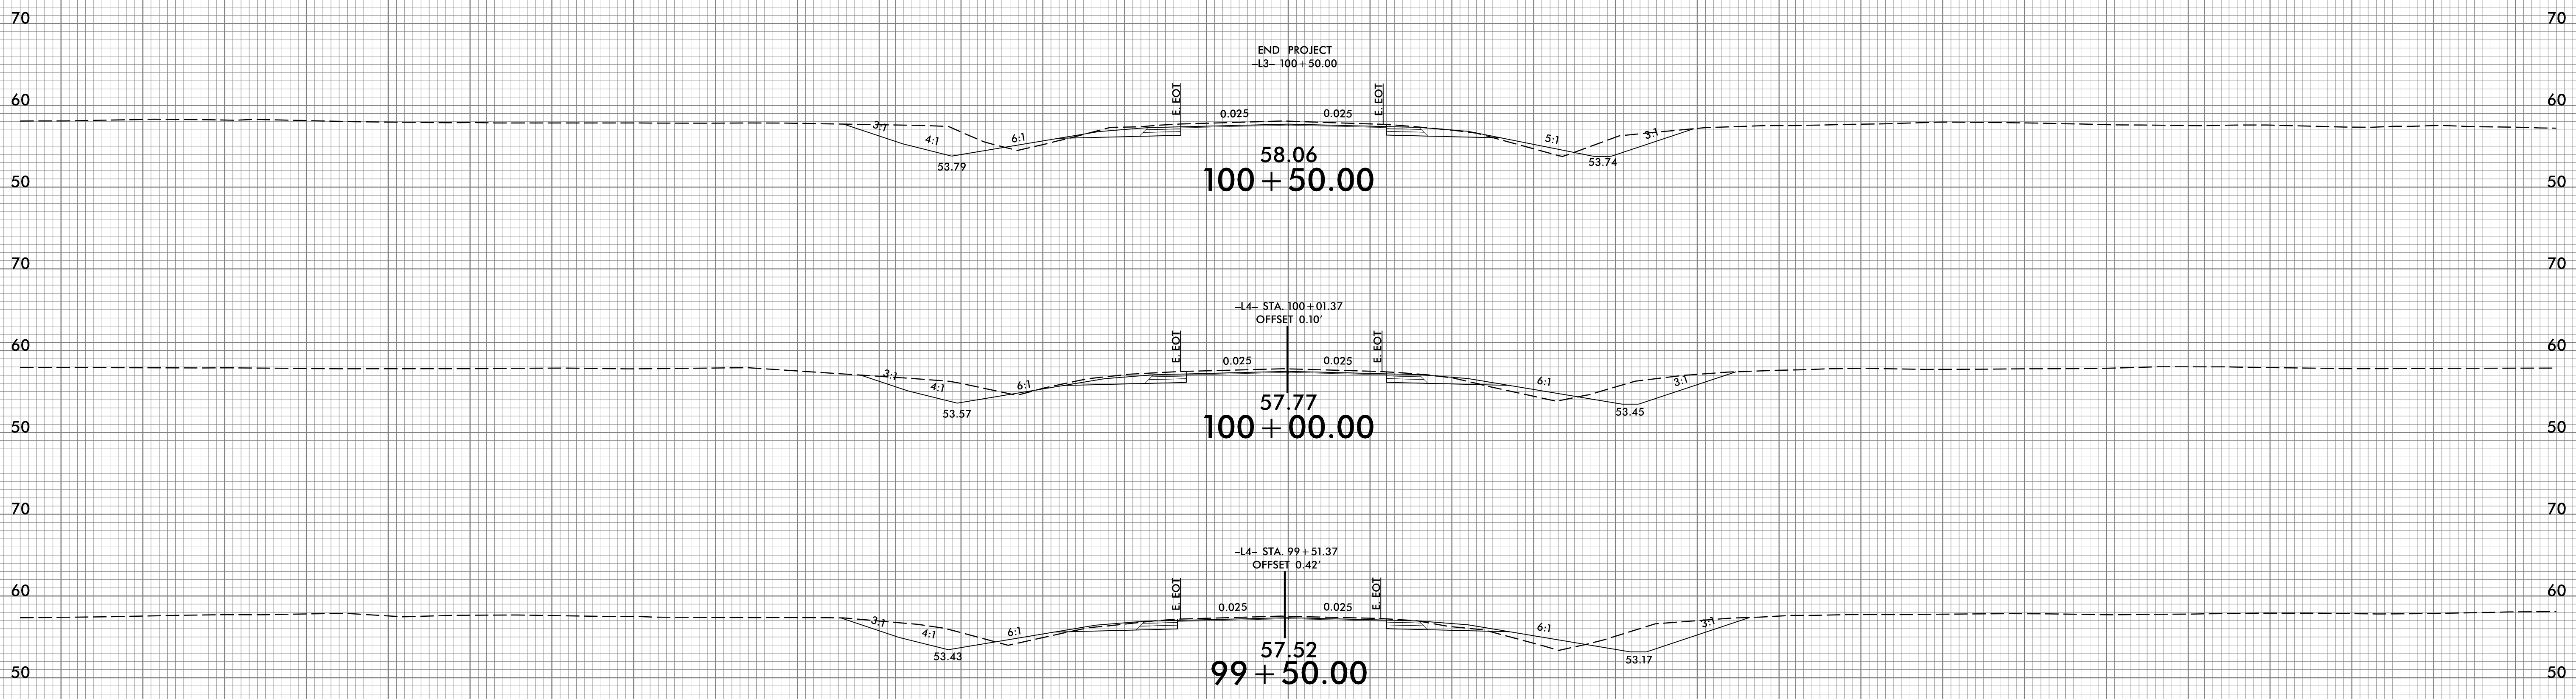

-L3-

4/4/2022
\\S:\R-2561CA_Redn_xp1.L3.L4.dgn
US:Ridaa-gne

150 140 130 120 110 100 90 80 70 60 50 40 30 20 10 0 10 20 30 40 50 60 70 80 90 100 110 120 130 140 150