


6/23/16

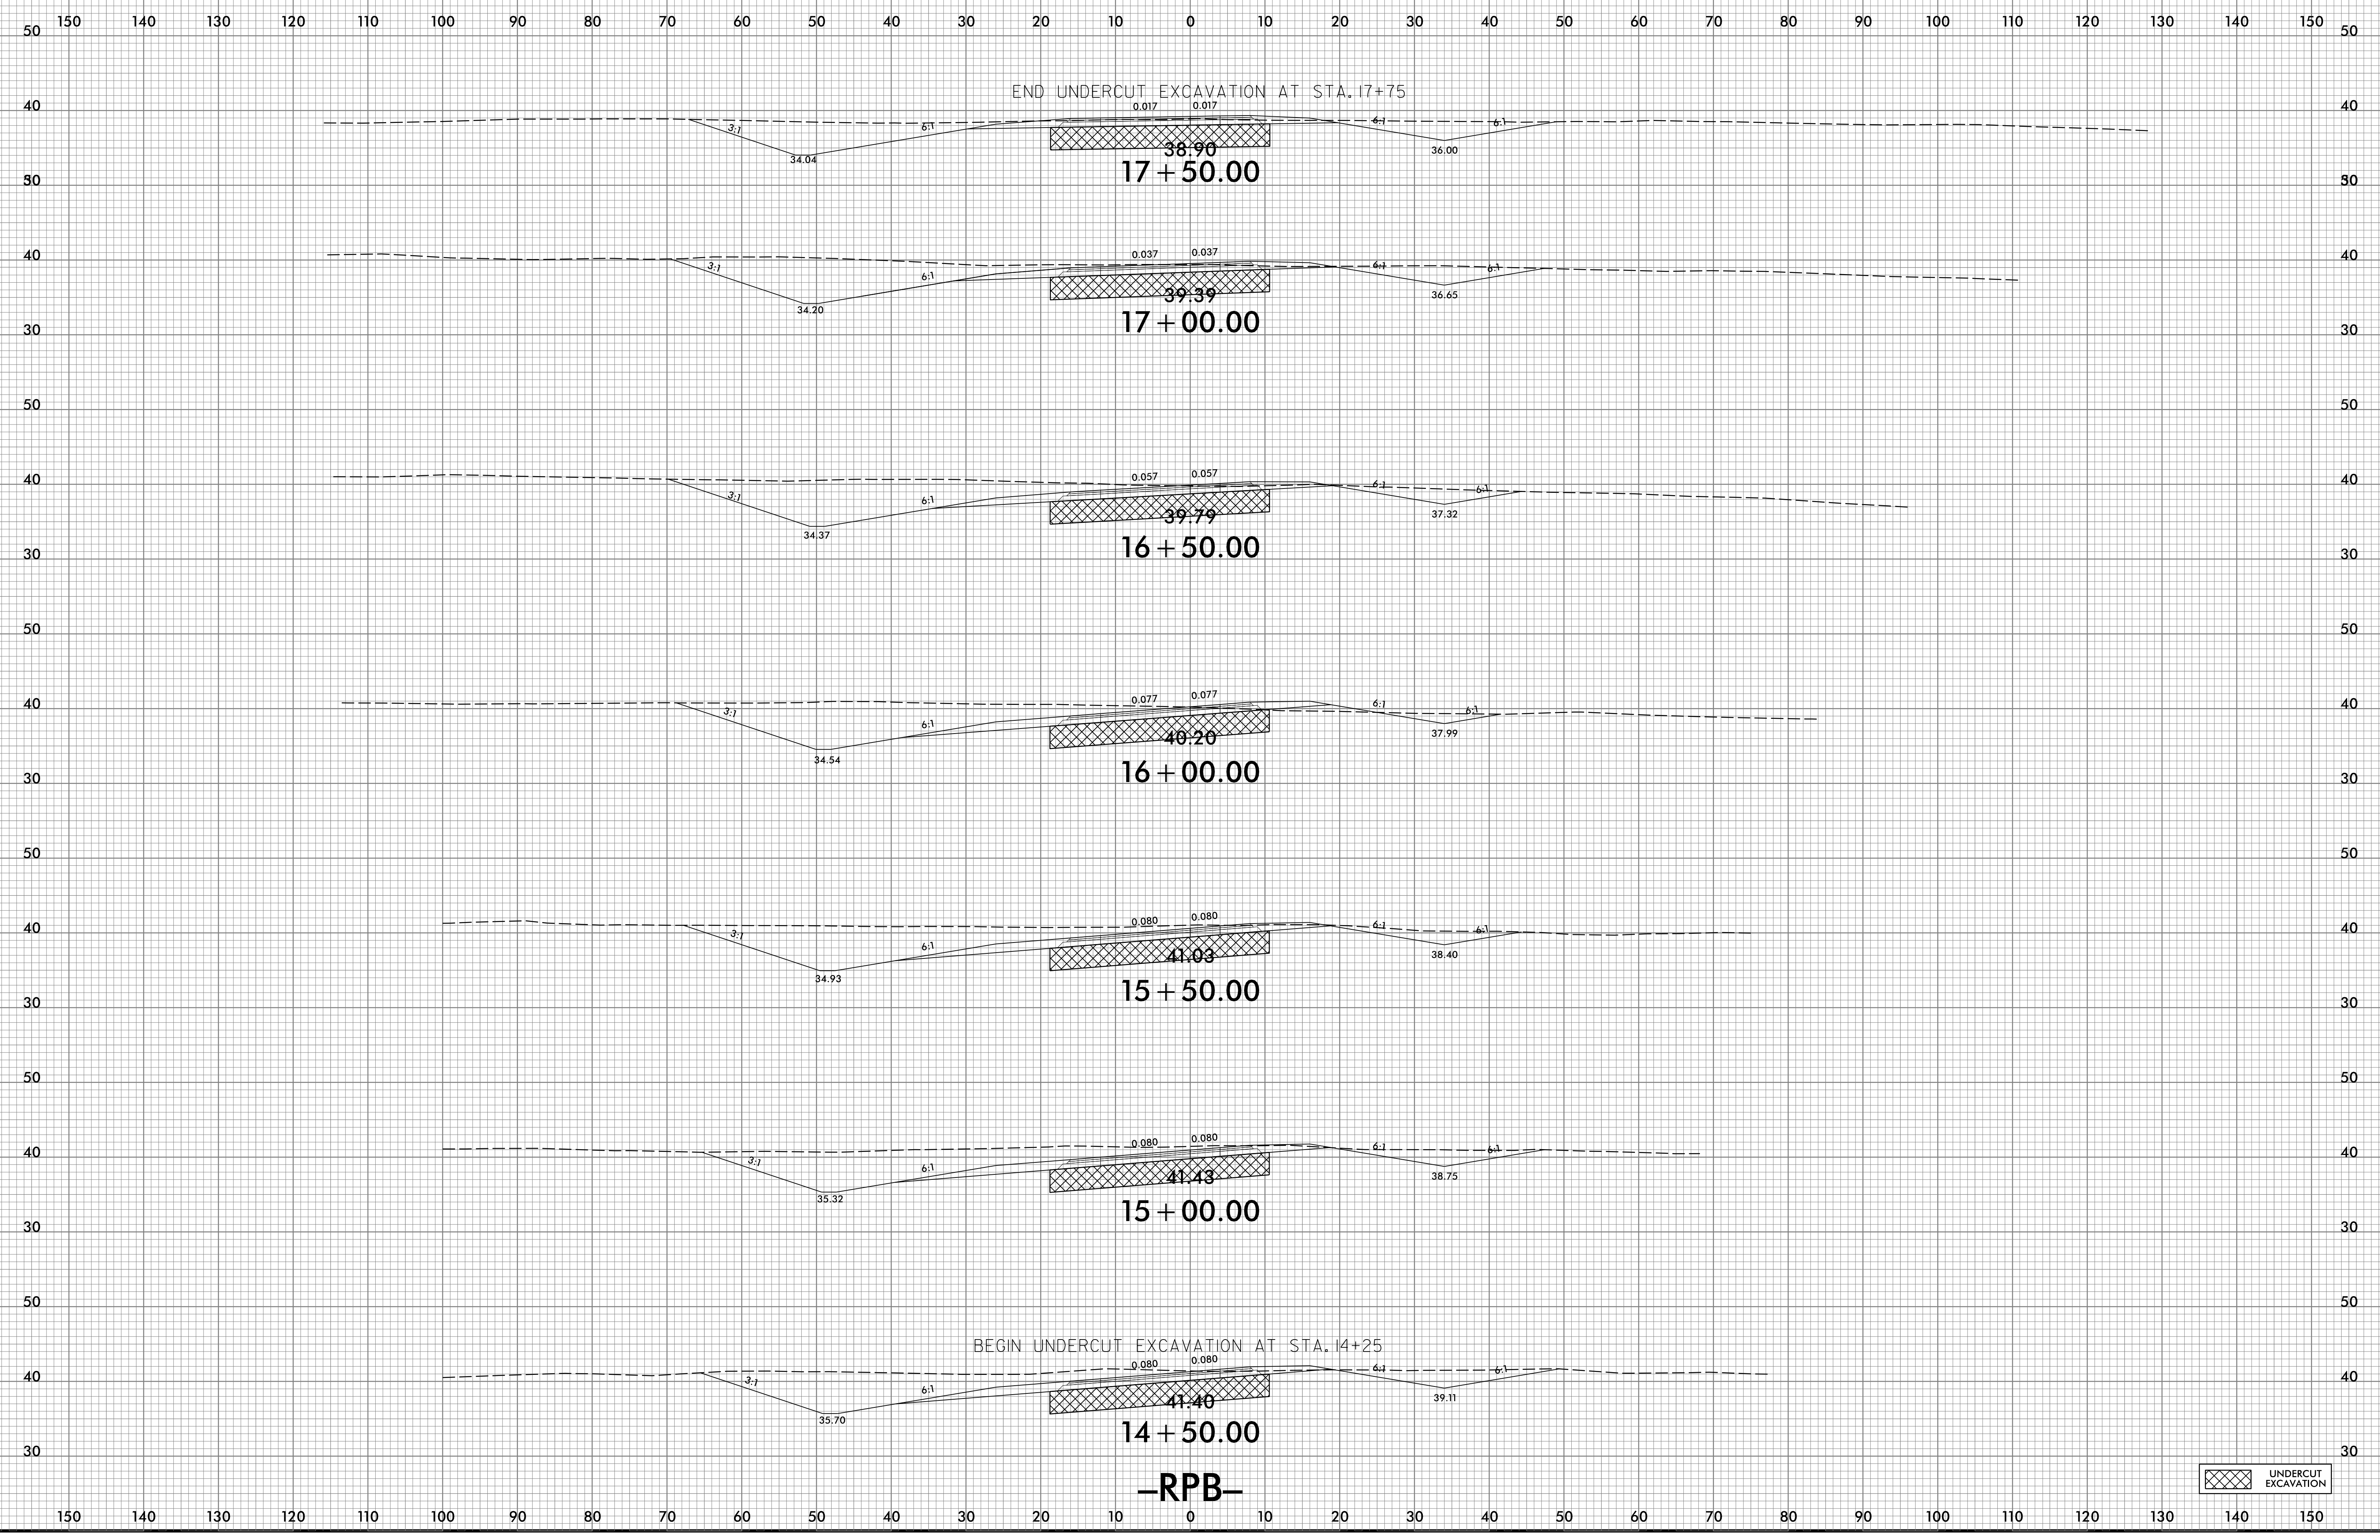

4/4/2022  
\\S\CR-2561CA\_Red\xp1\_RPB.dgn  
User: rpb

-RPB-