


6/23/16

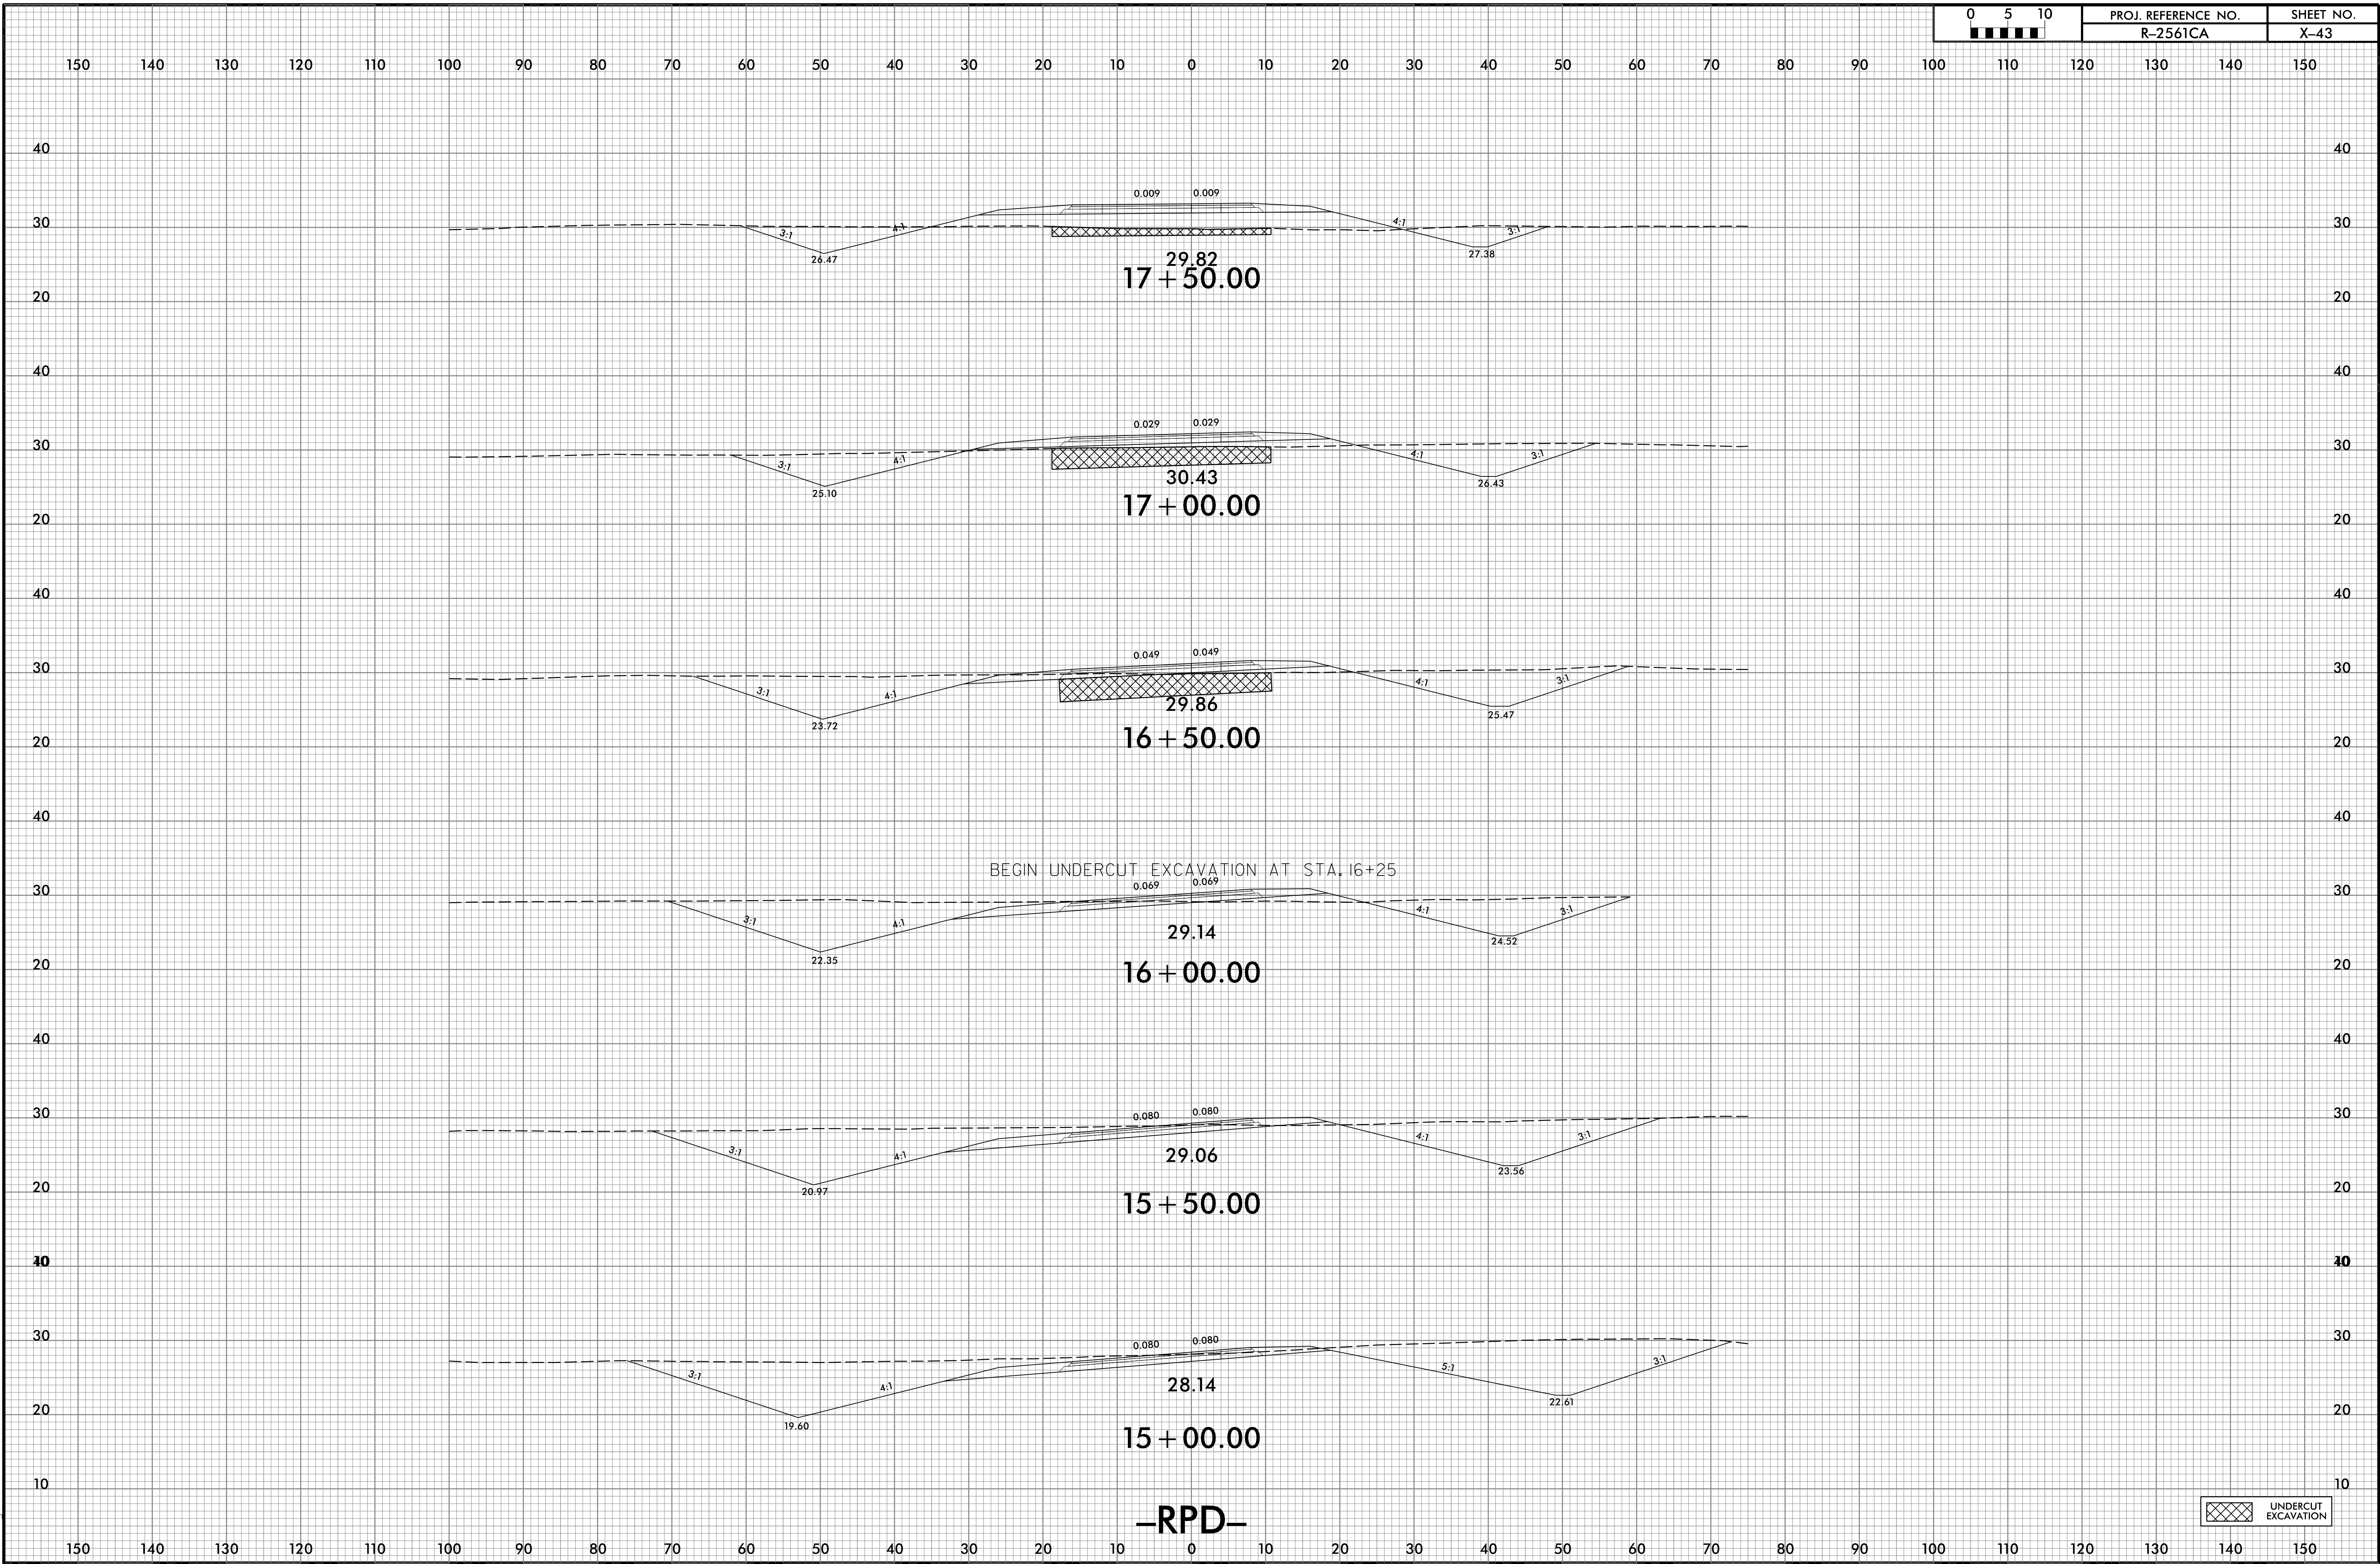

4/4/2022
\\S:\NR-2561CA_Redw_xpl_RPD.dgn
US:Ridaer-gne

-RPD-

UNDERCUT EXCAVATION