


6/23/16

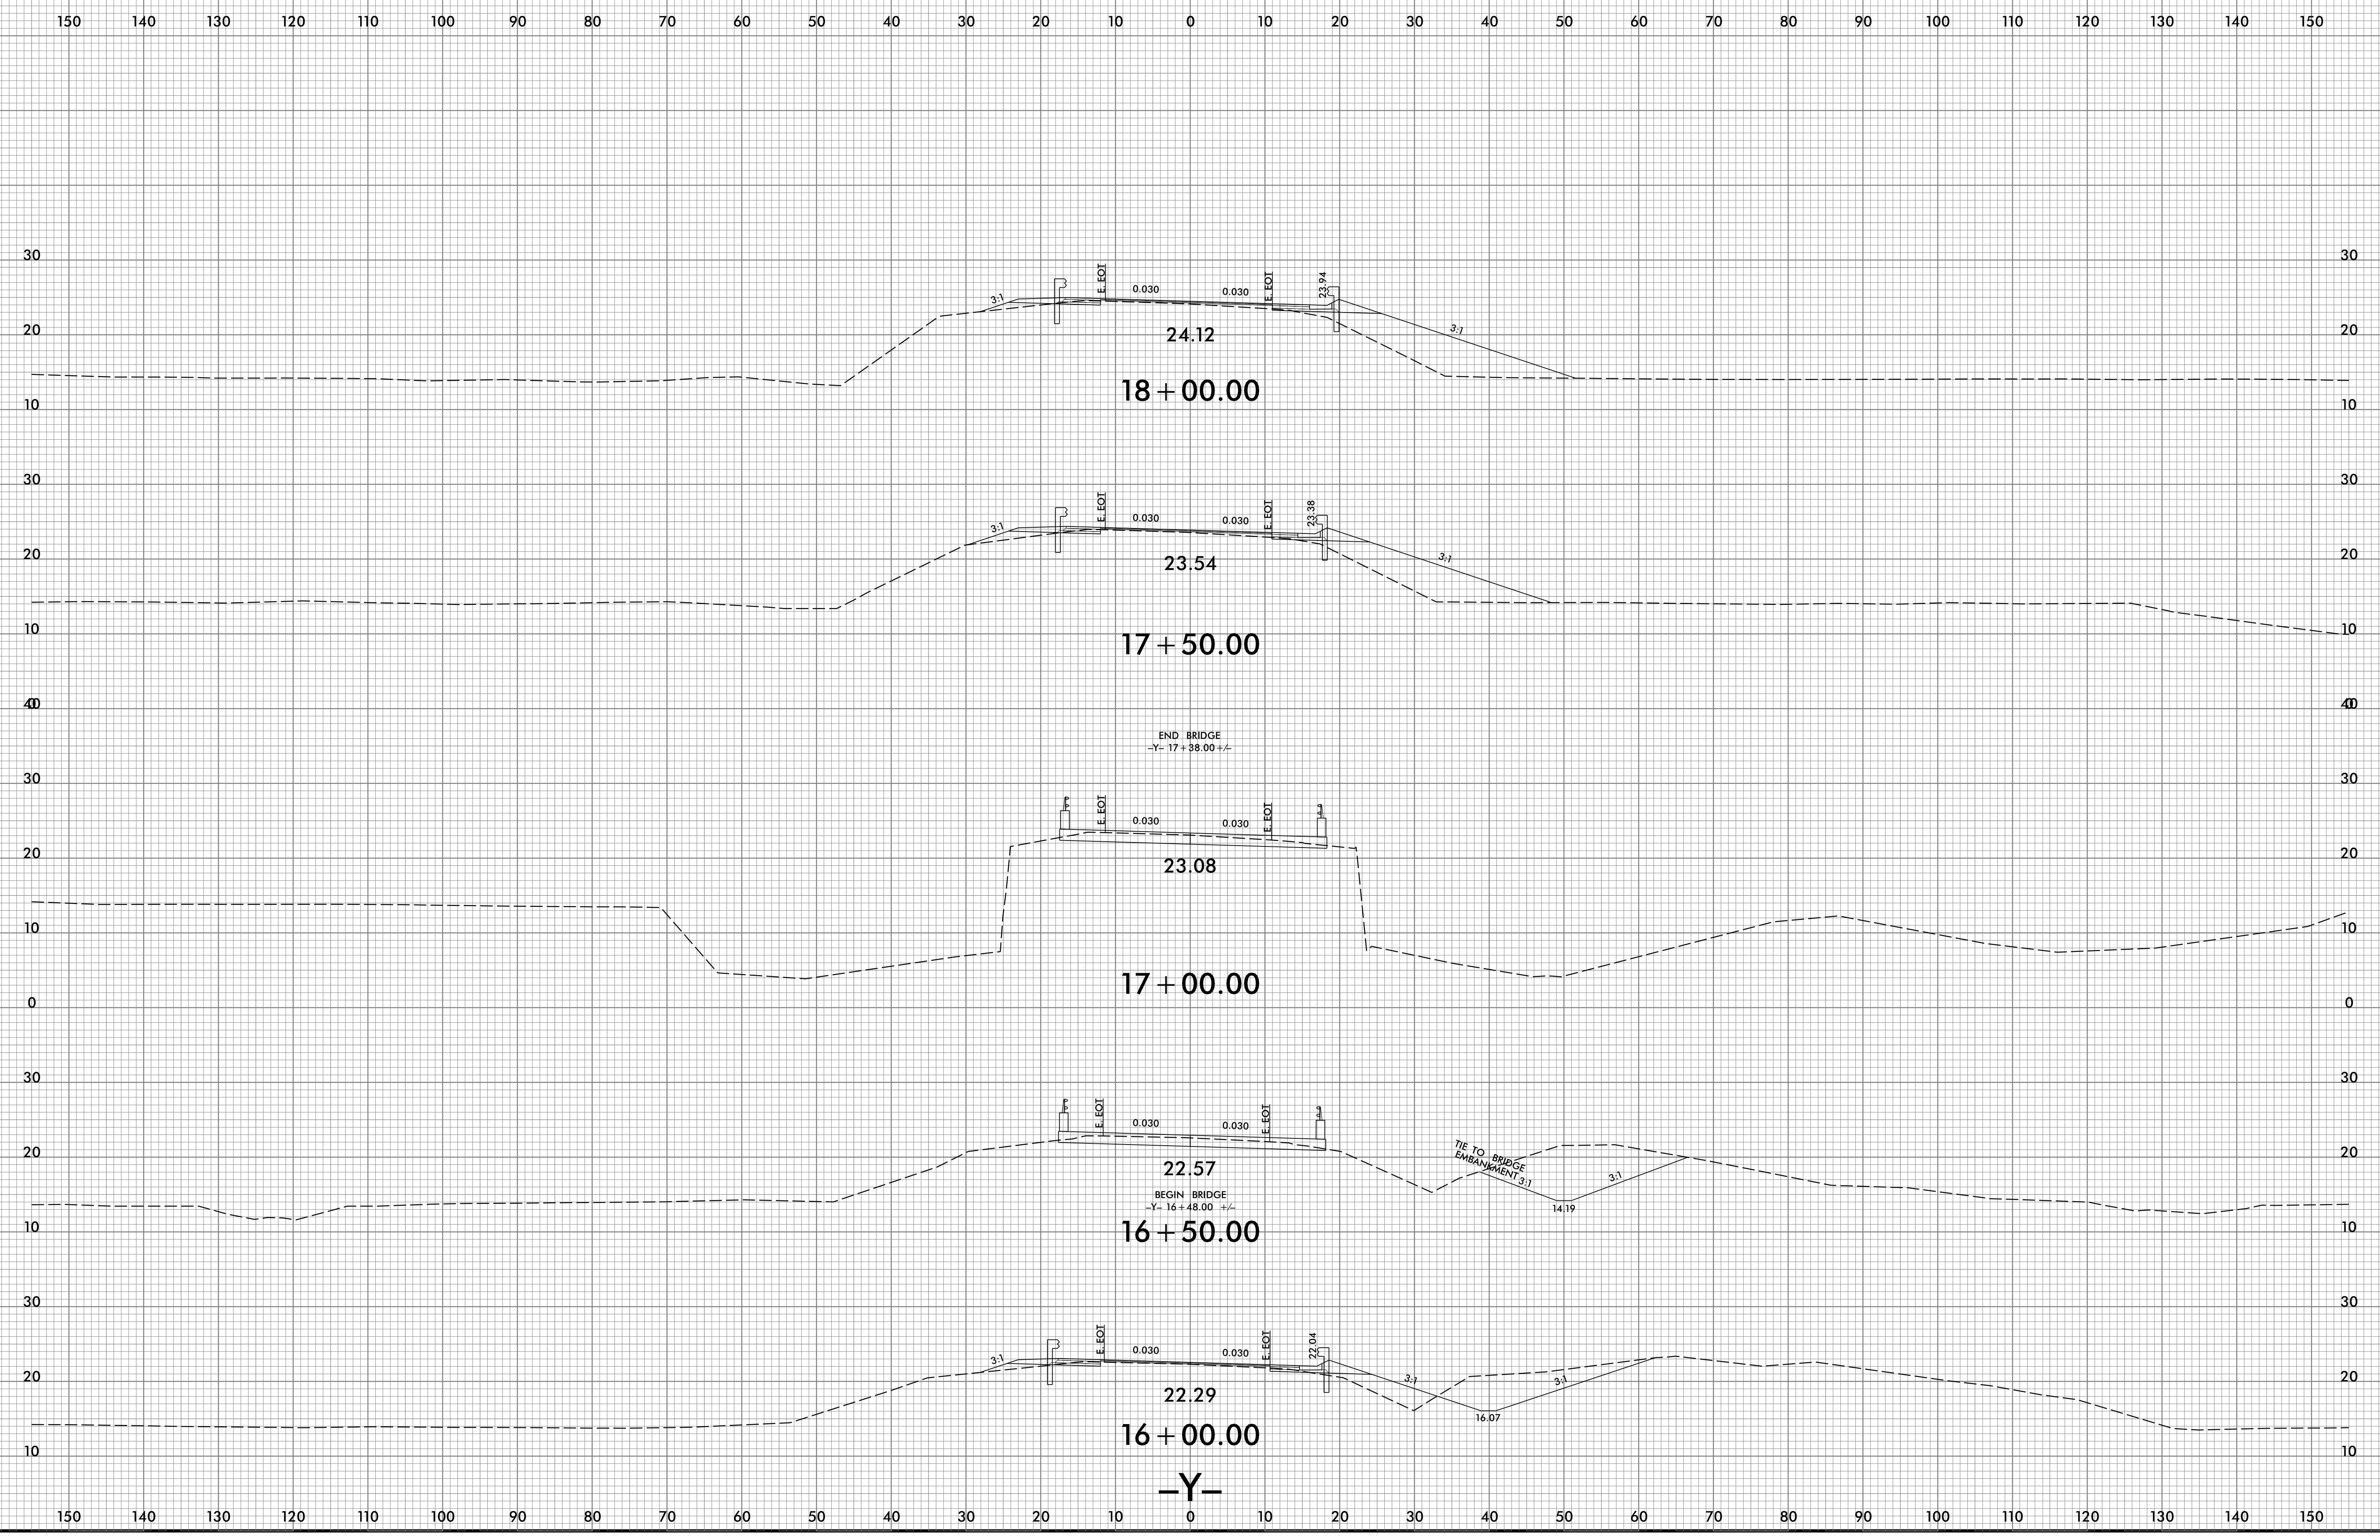

8/26/2022
X:\S\NR\2561CA_Redn_xpl_Y.dgn
User:fridaer-dne