


6/23/16

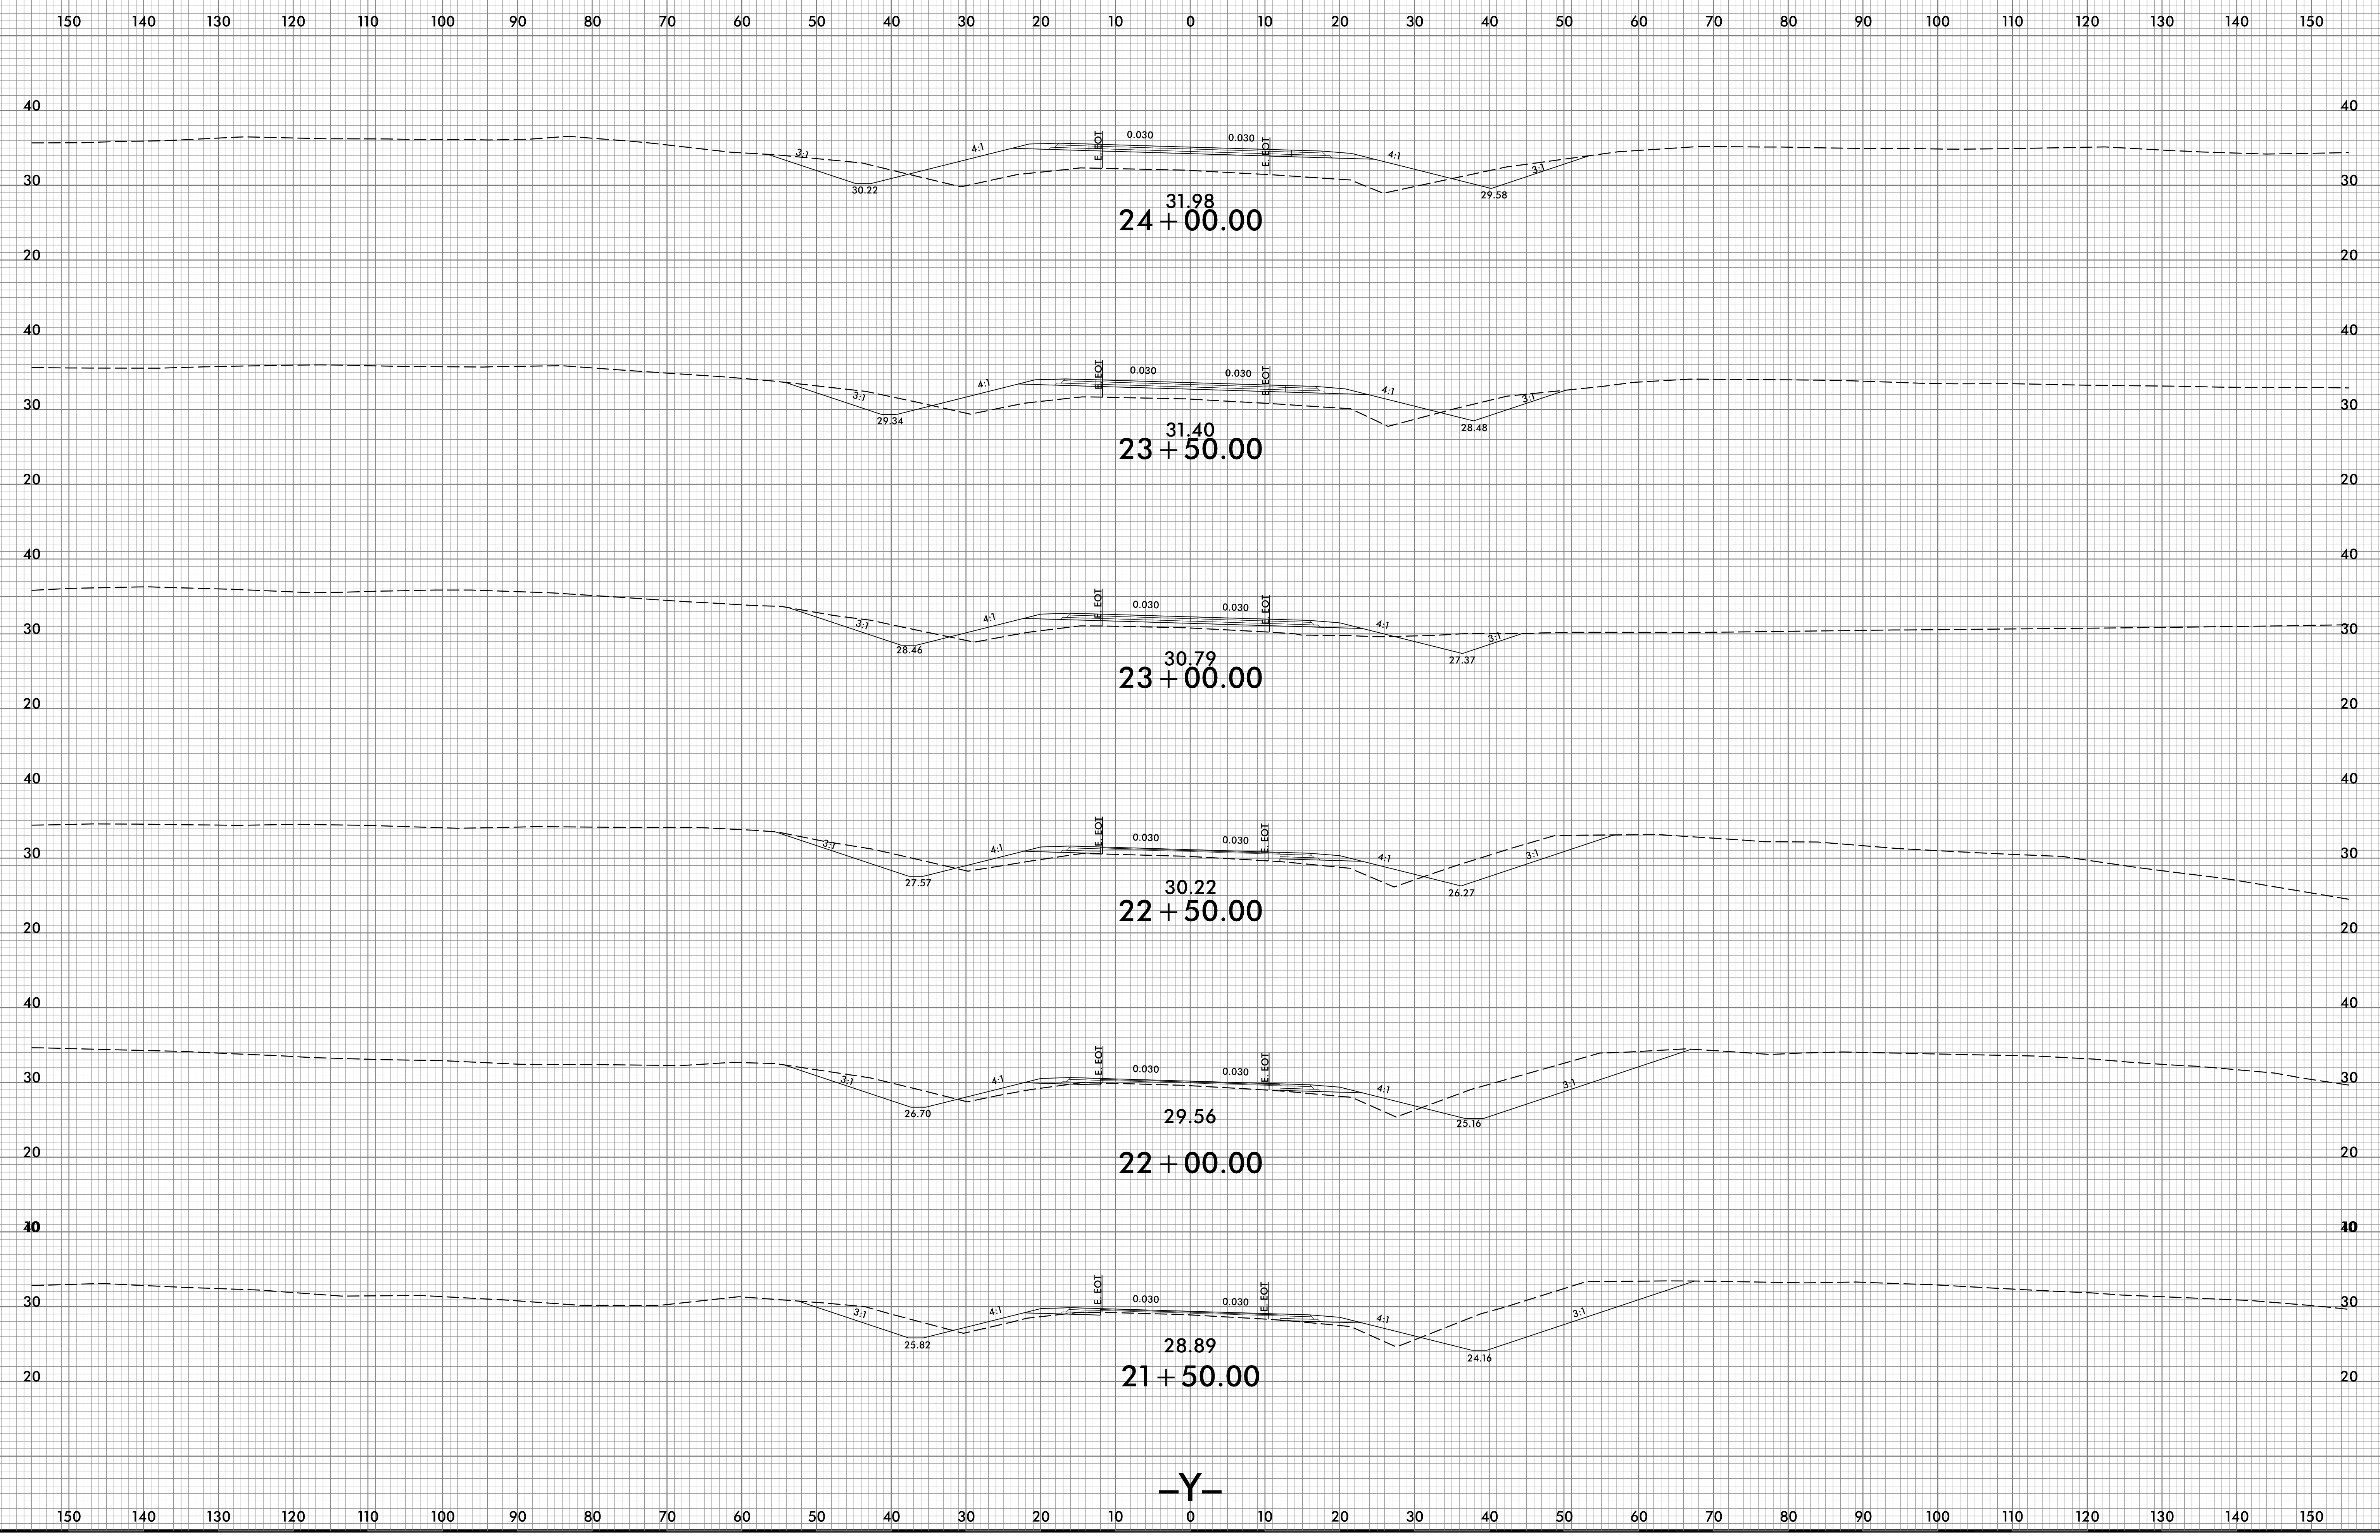

4/4/2022
\\S:\CR-2561CA_Reduced.dgn
User:rdm