


6/23/16

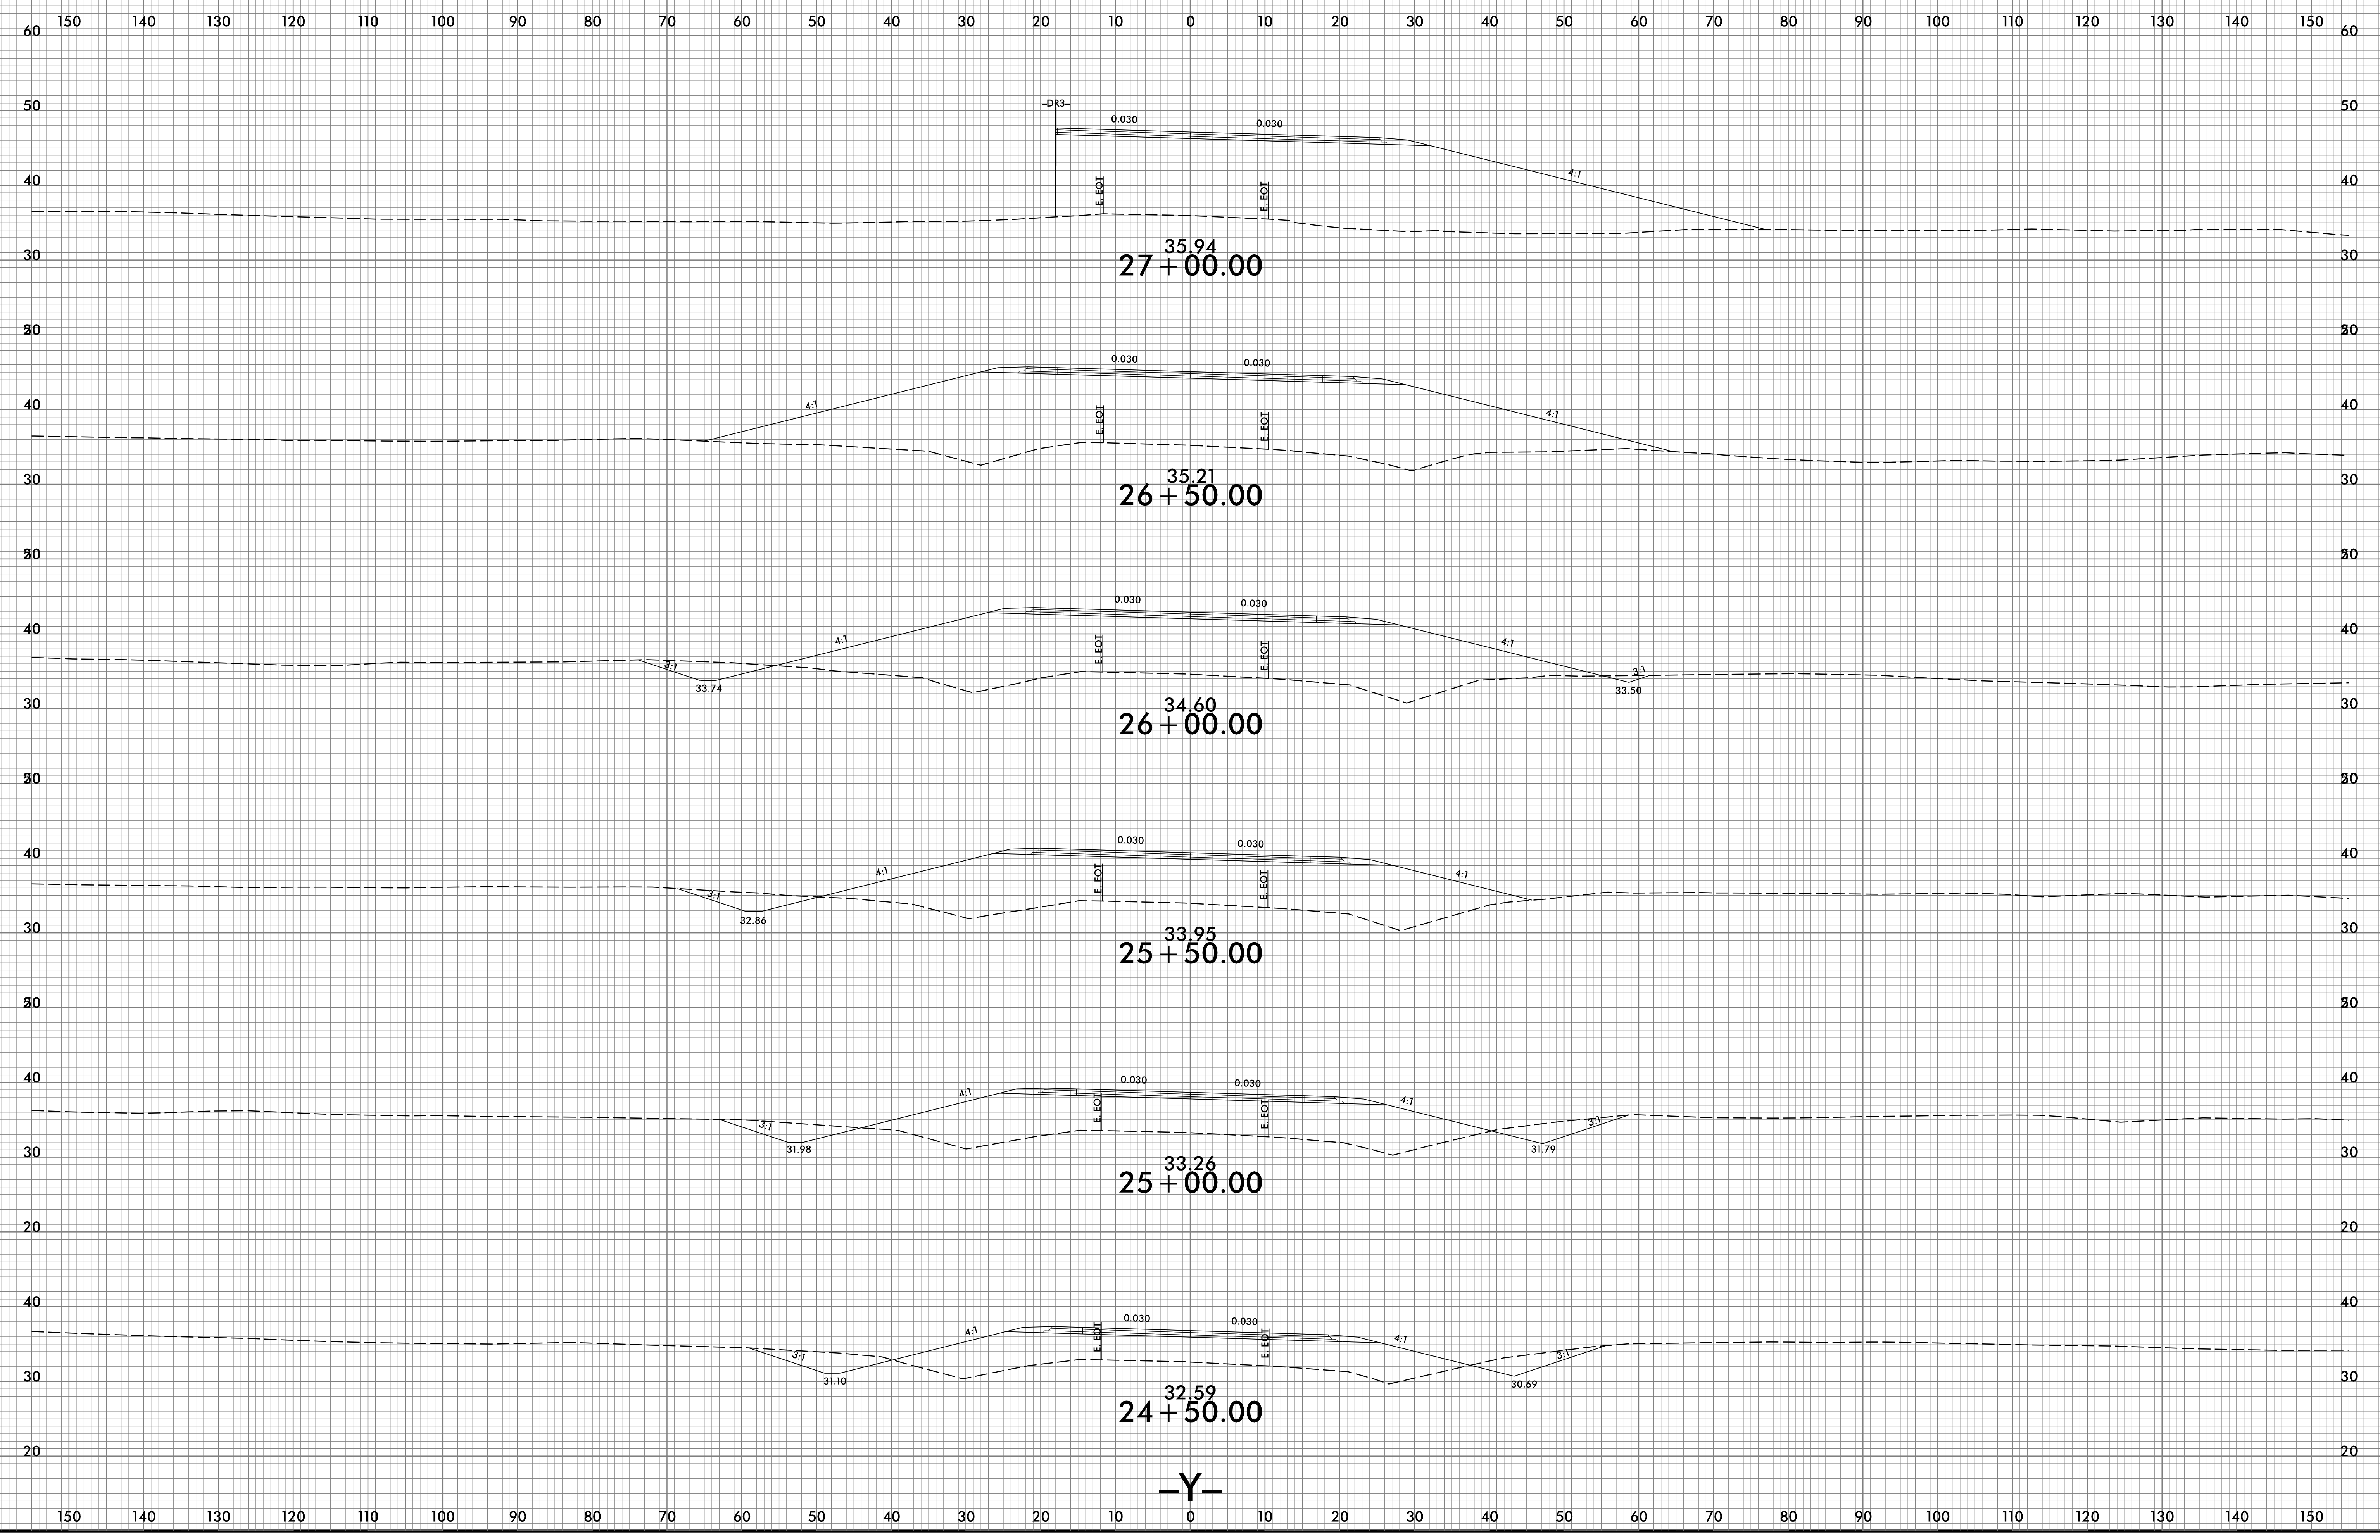

4/4/2022
\\S:\V\2561CA_Rdu_xpl_Y.dgn
US:Ridaa-gne