


6/23/16

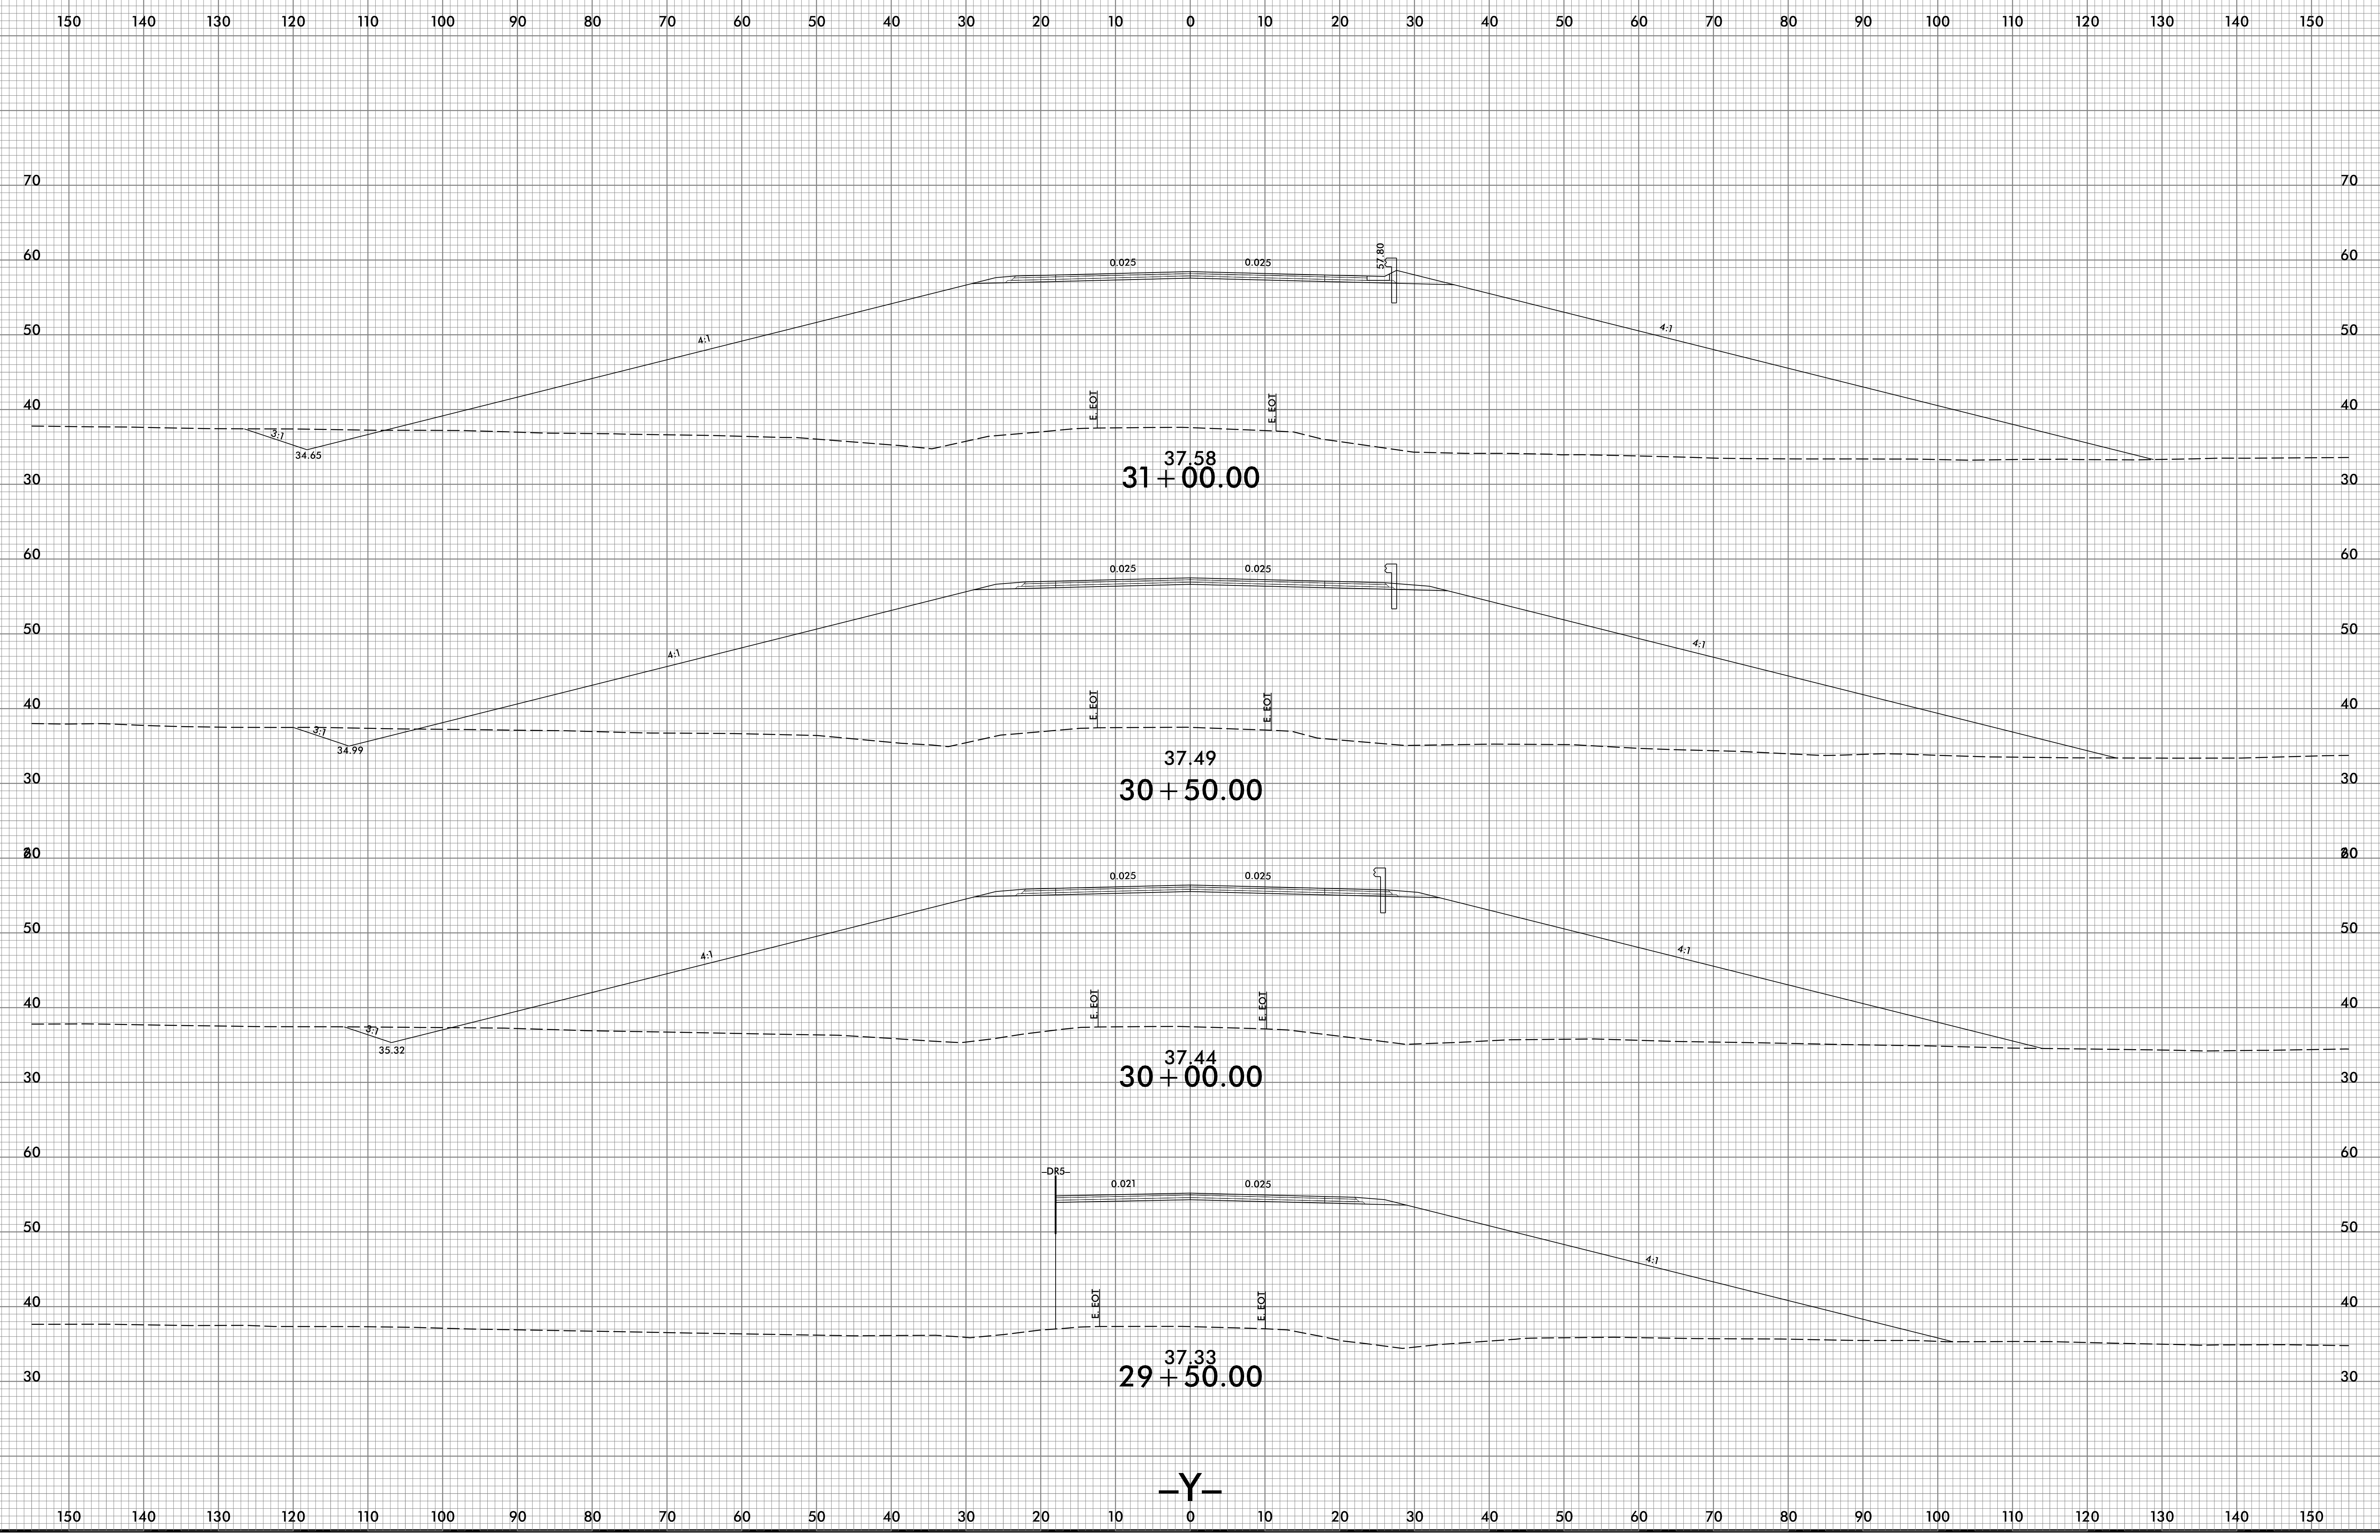

4/4/2022
\\S:\NR-2561CA_Reduced\p1_Y.dgn
User:rae-gne

-Y-