


6/23/16

150 140 130 120 110 100 90 80 70 60 50 40 30 20 10 0 10 20 30 40 50 60 70 80 90 100 110 120 130 140 150

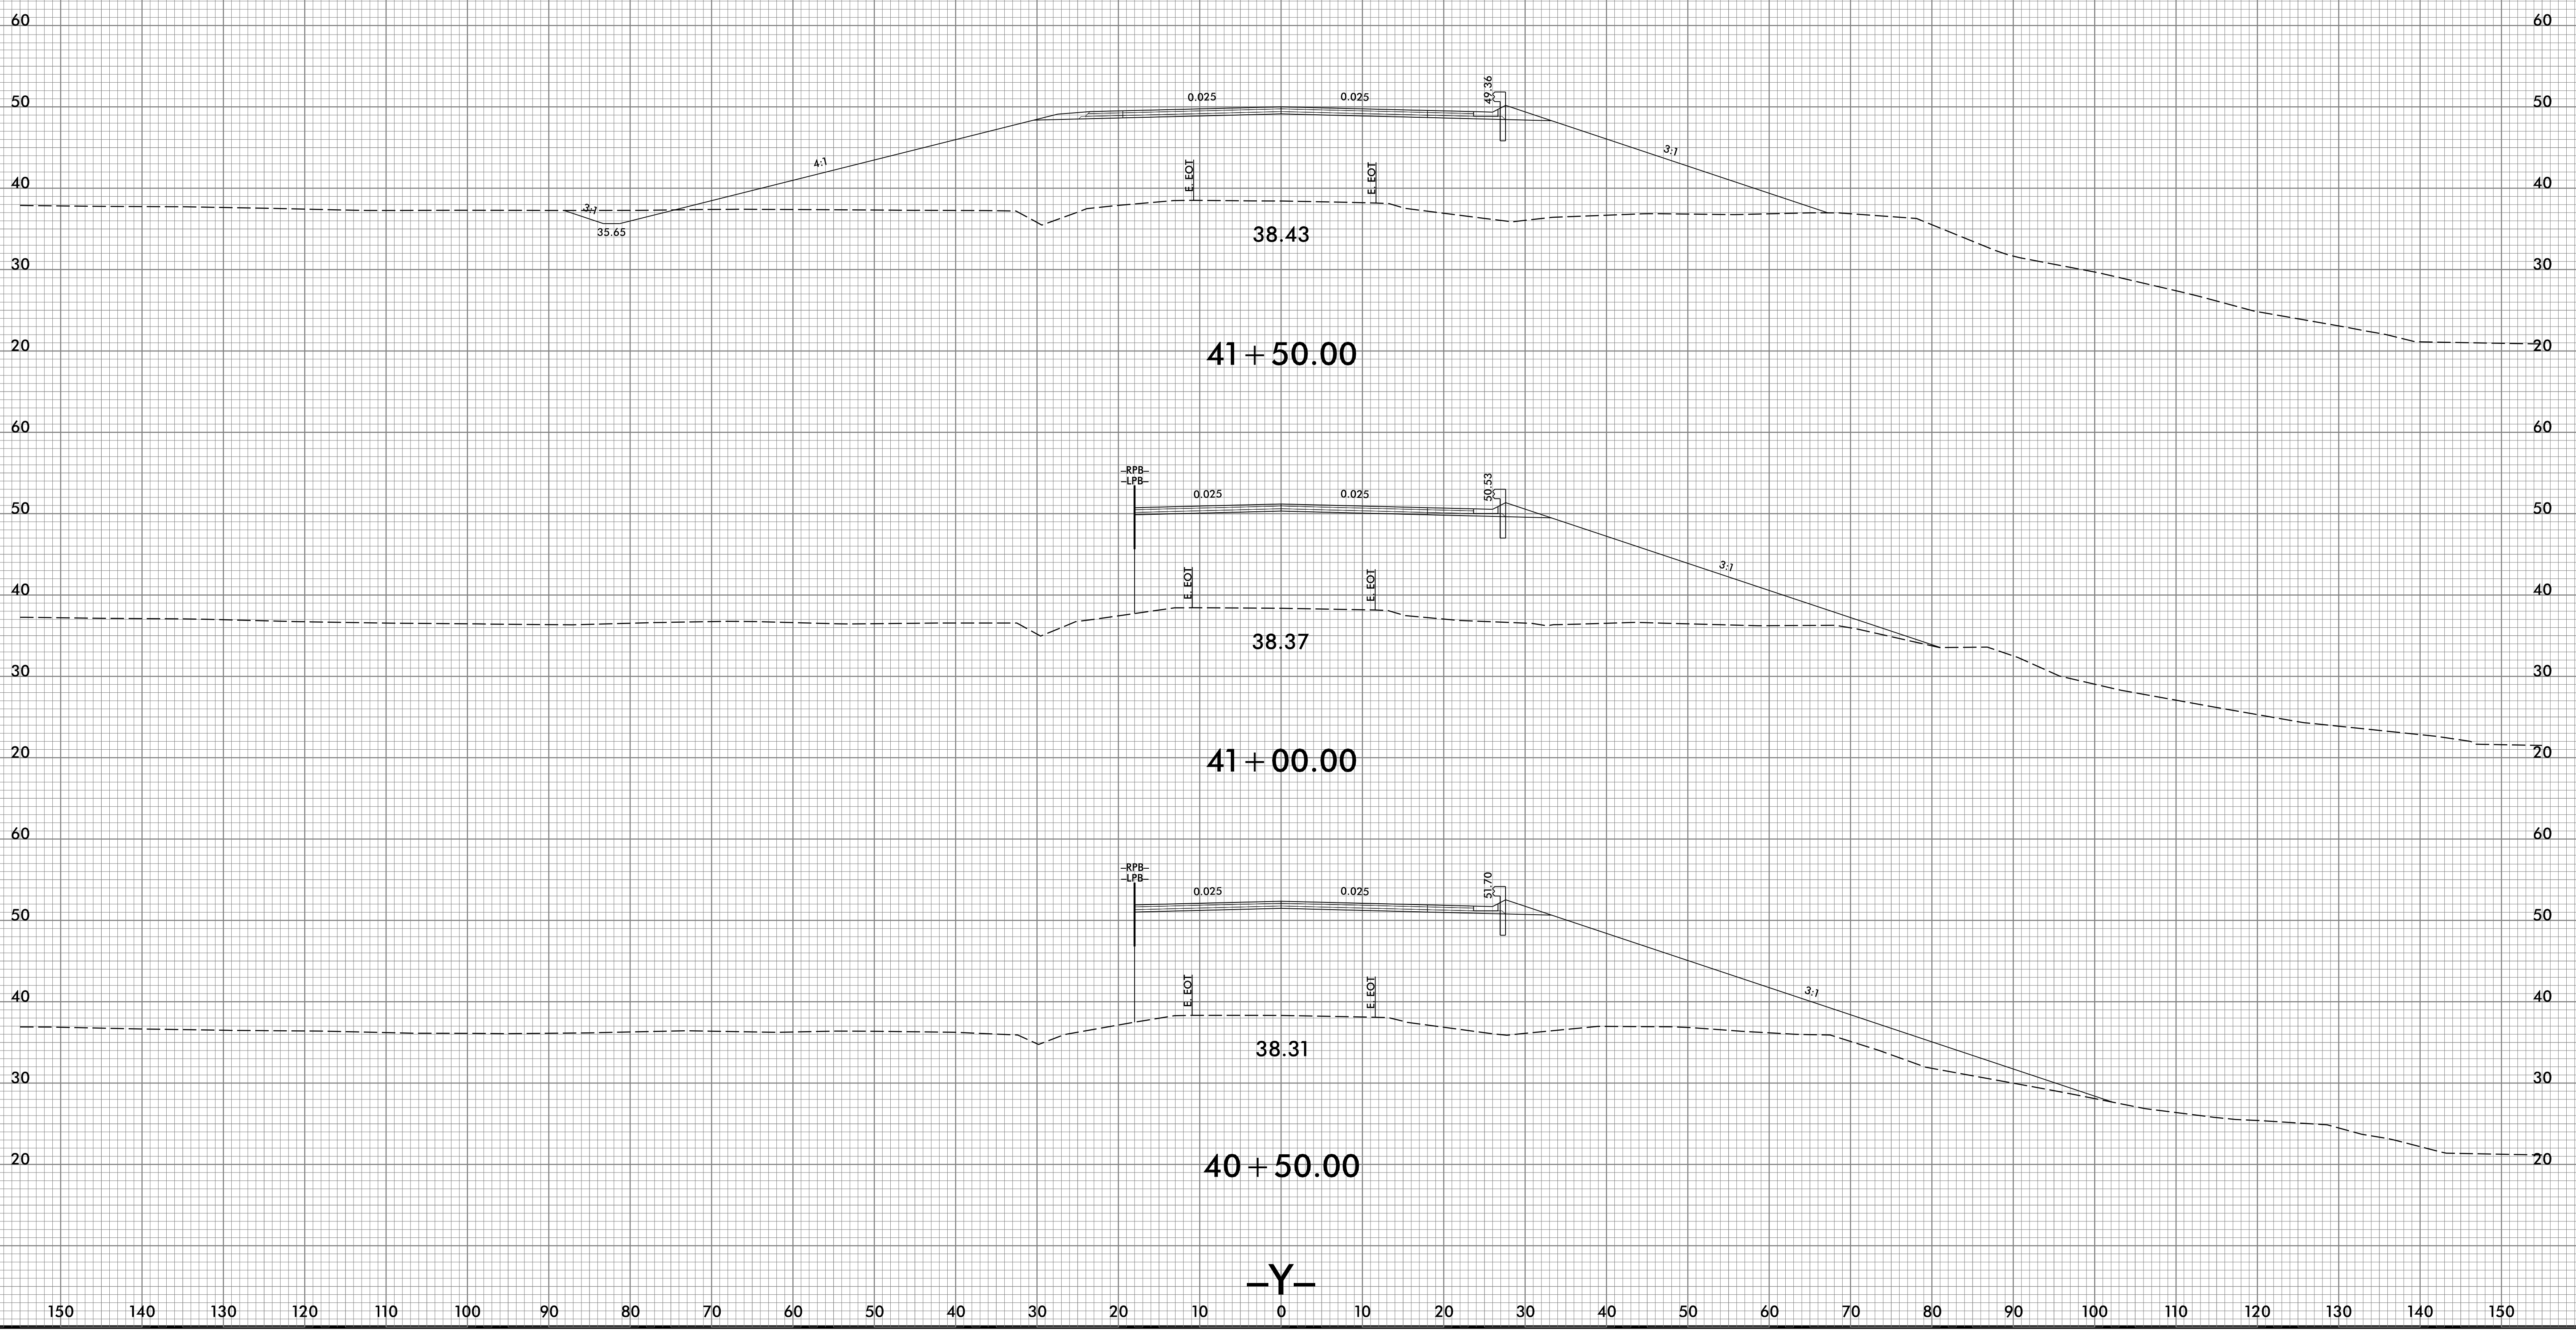

4/6/2022
 \\s\c\vr-2561CA_Red.ypl_Y.dgn
 U58F1daa-dne