


6/23/16

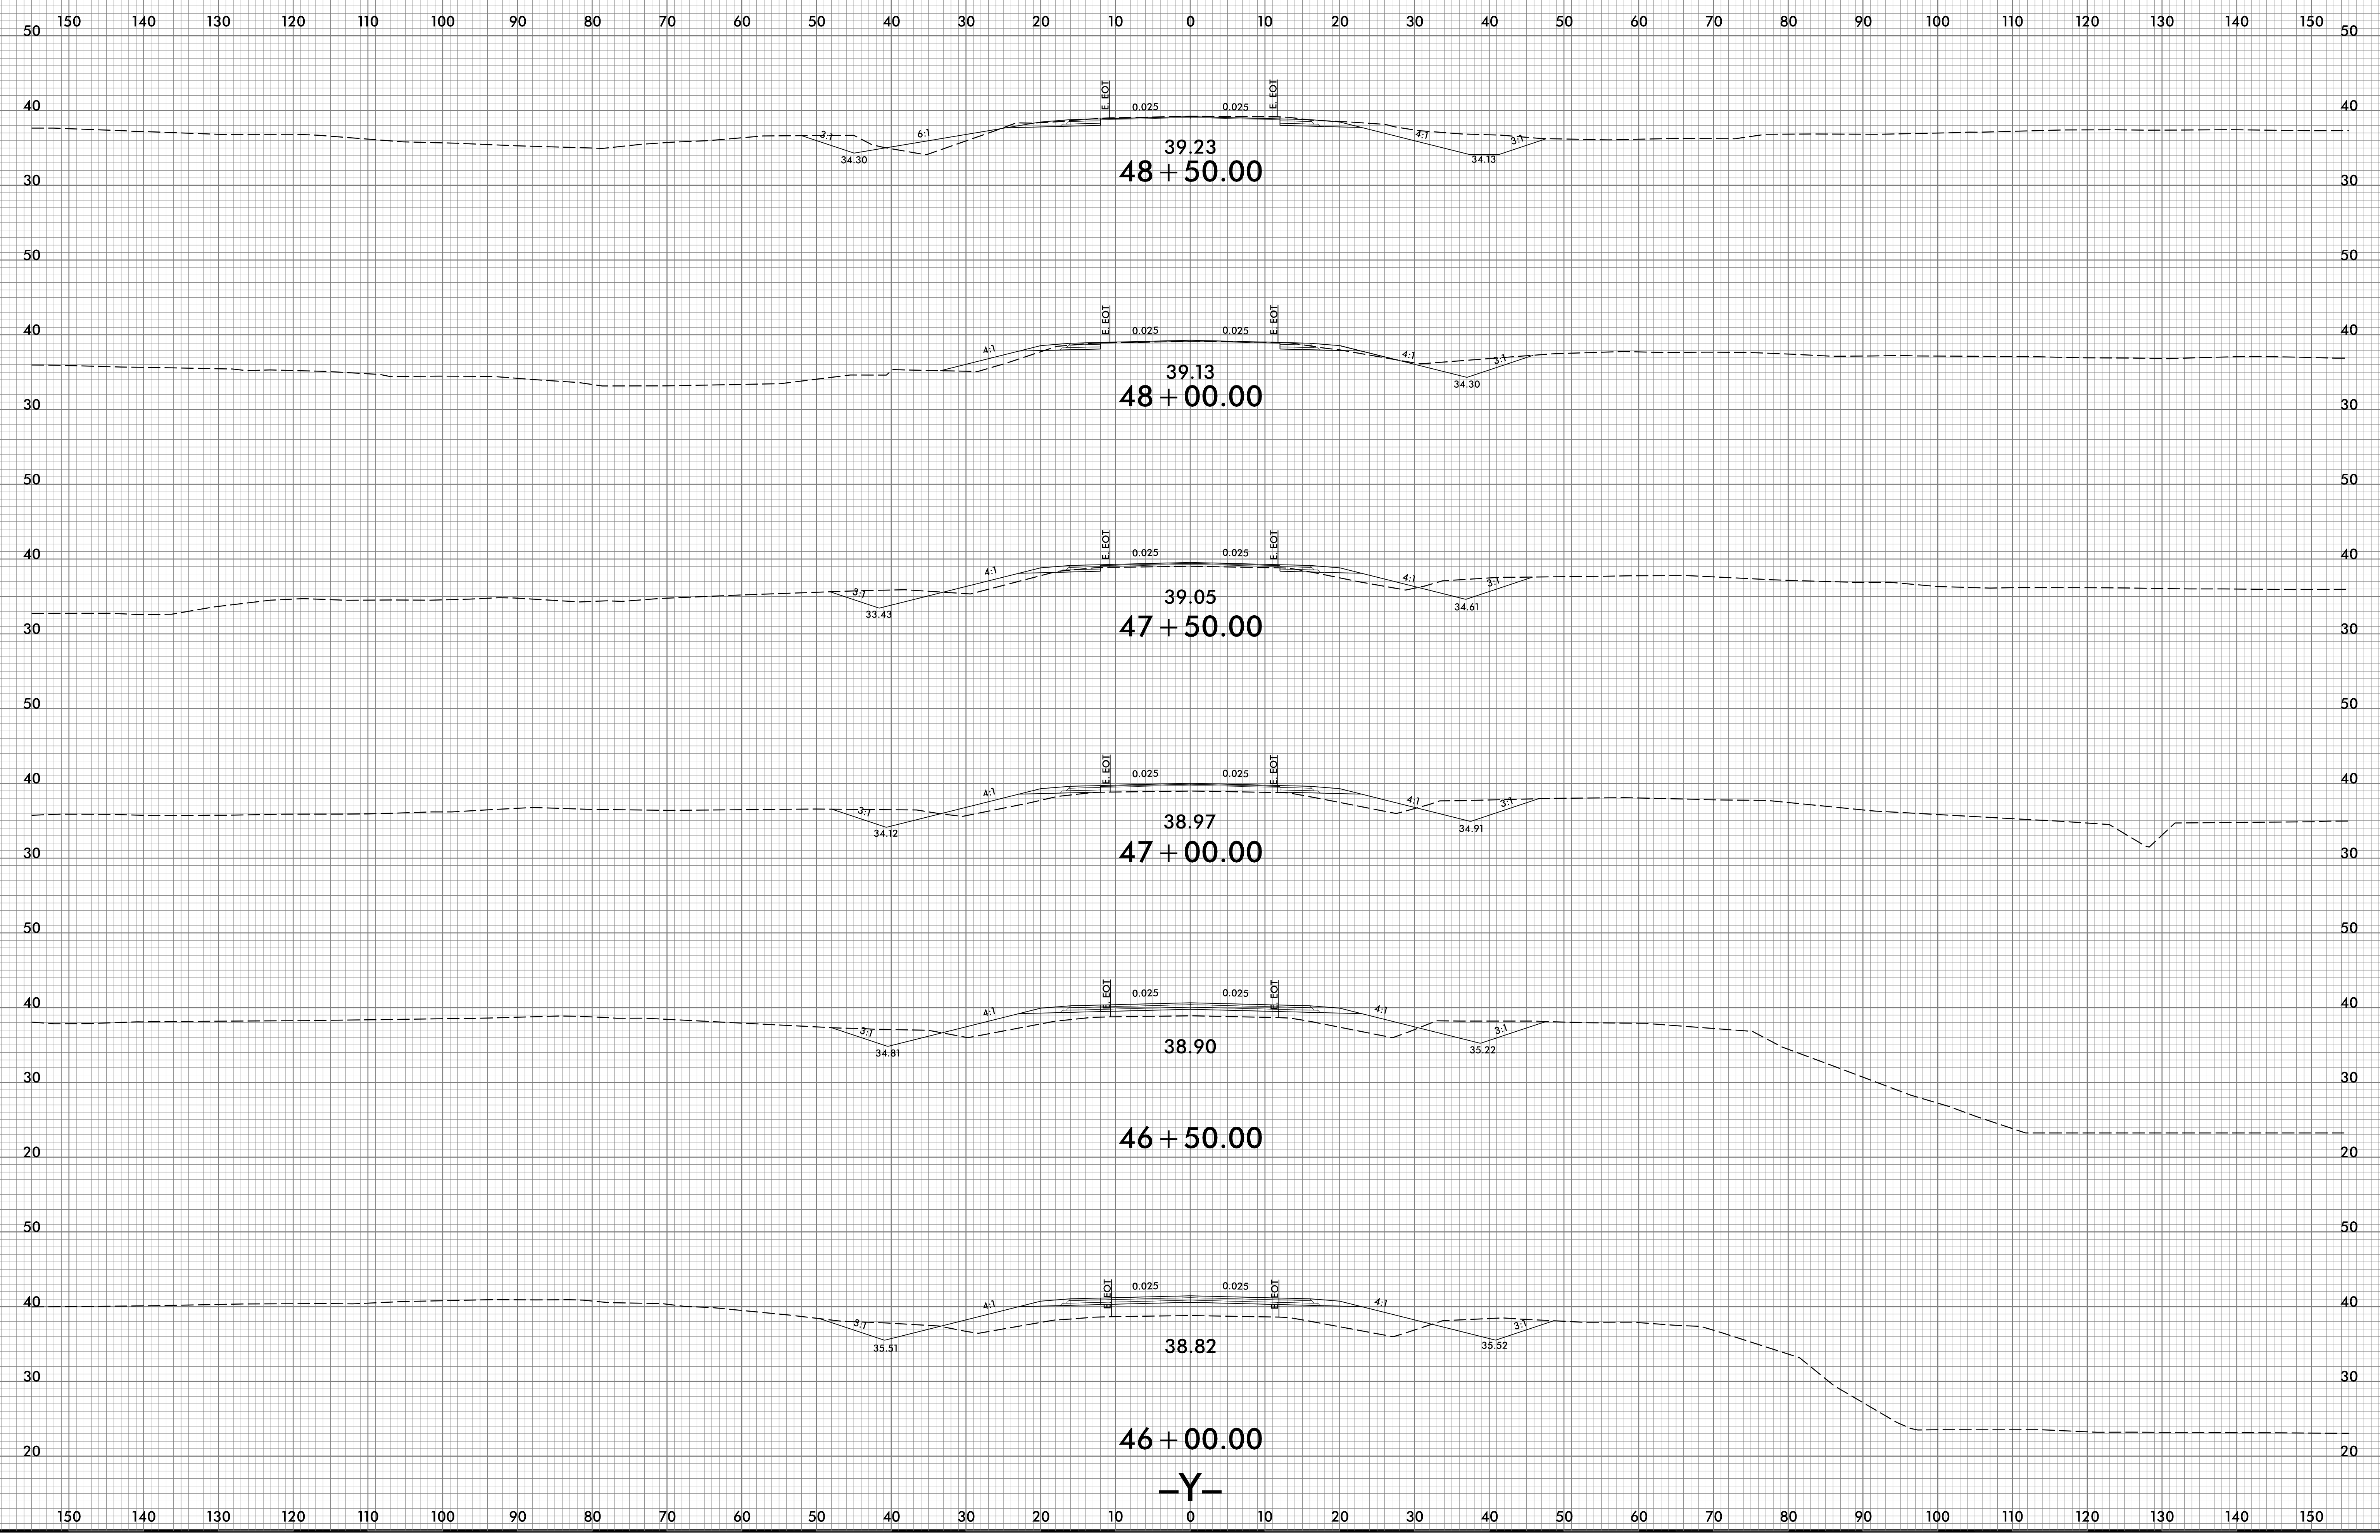

4/6/2022  
\\s\c\p\2561CA\_Reduced.dgn  
User: rtdaer-gne