




150 140 130 120 110 100 90 80 70 60 50 40 30 20 10 0 10 20 30 40 50 60 70 80 90 100 110 120 130 140 150

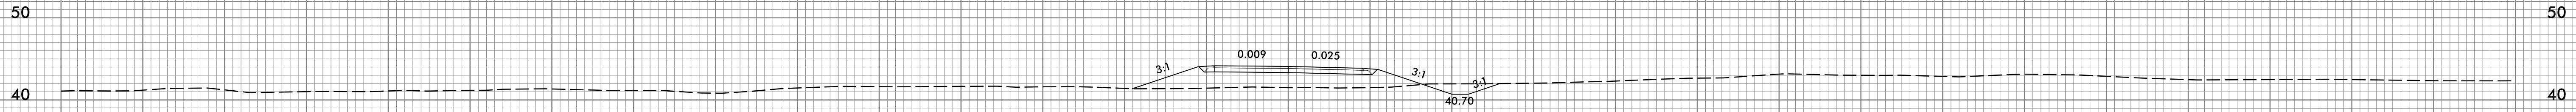


41.50
16 + 25.00

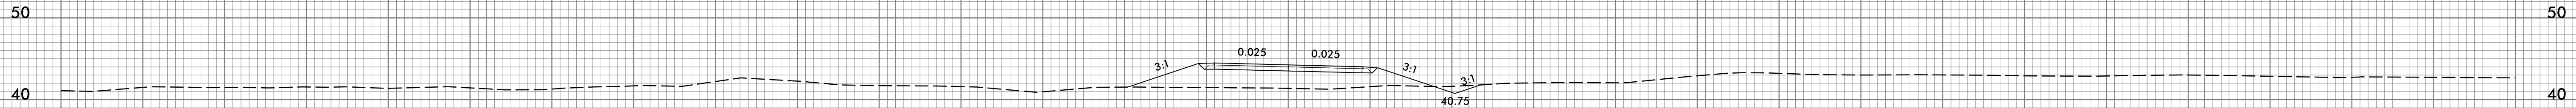


41.35
16 + 00.00

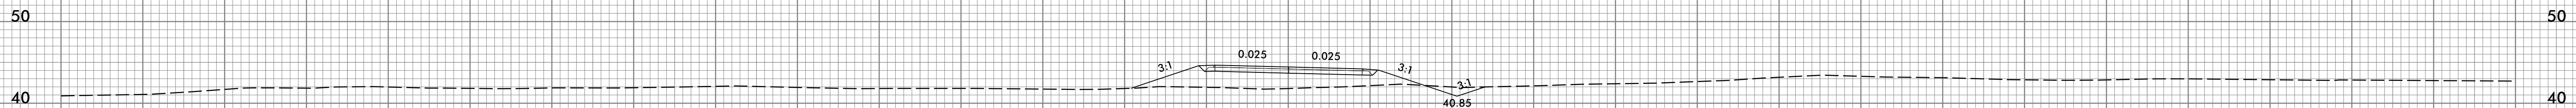


41.80
15 + 75.00

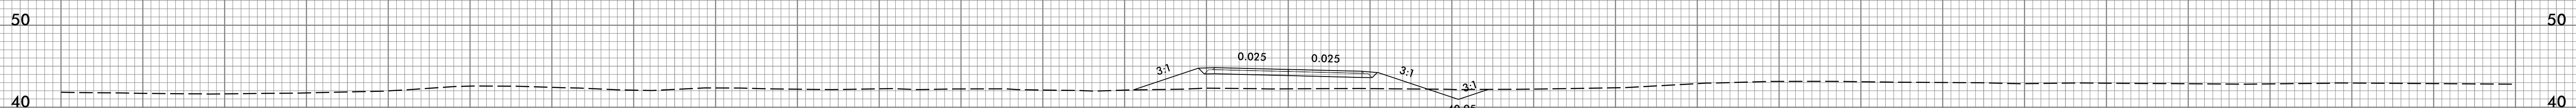

42.24
15 + 50.00

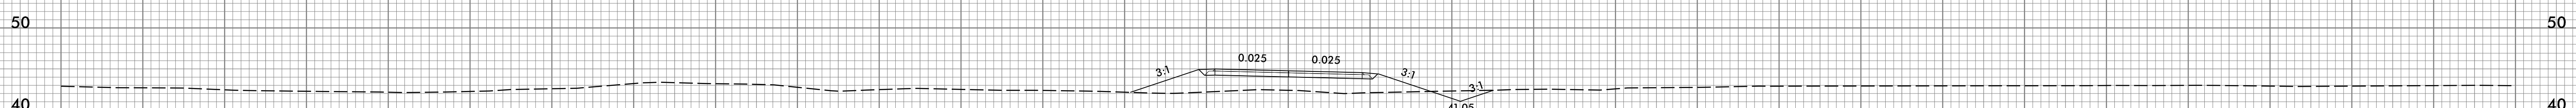

43.34
15 + 25.00

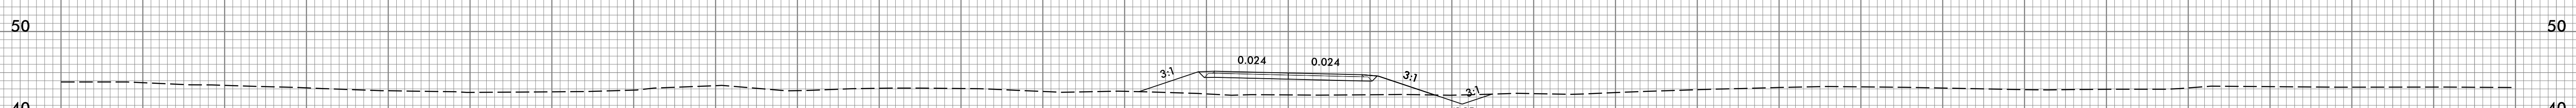

42.27
15 + 00.00

-Y2A-

150 140 130 120 110 100 90 80 70 60 50 40 30 20 10 0 10 20 30 40 50 60 70 80 90 100 110 120 130 140 150