


6/23/16

0 5 10	PROJ. REFERENCE NO.	SHEET NO.
	R-2561CA	X-76

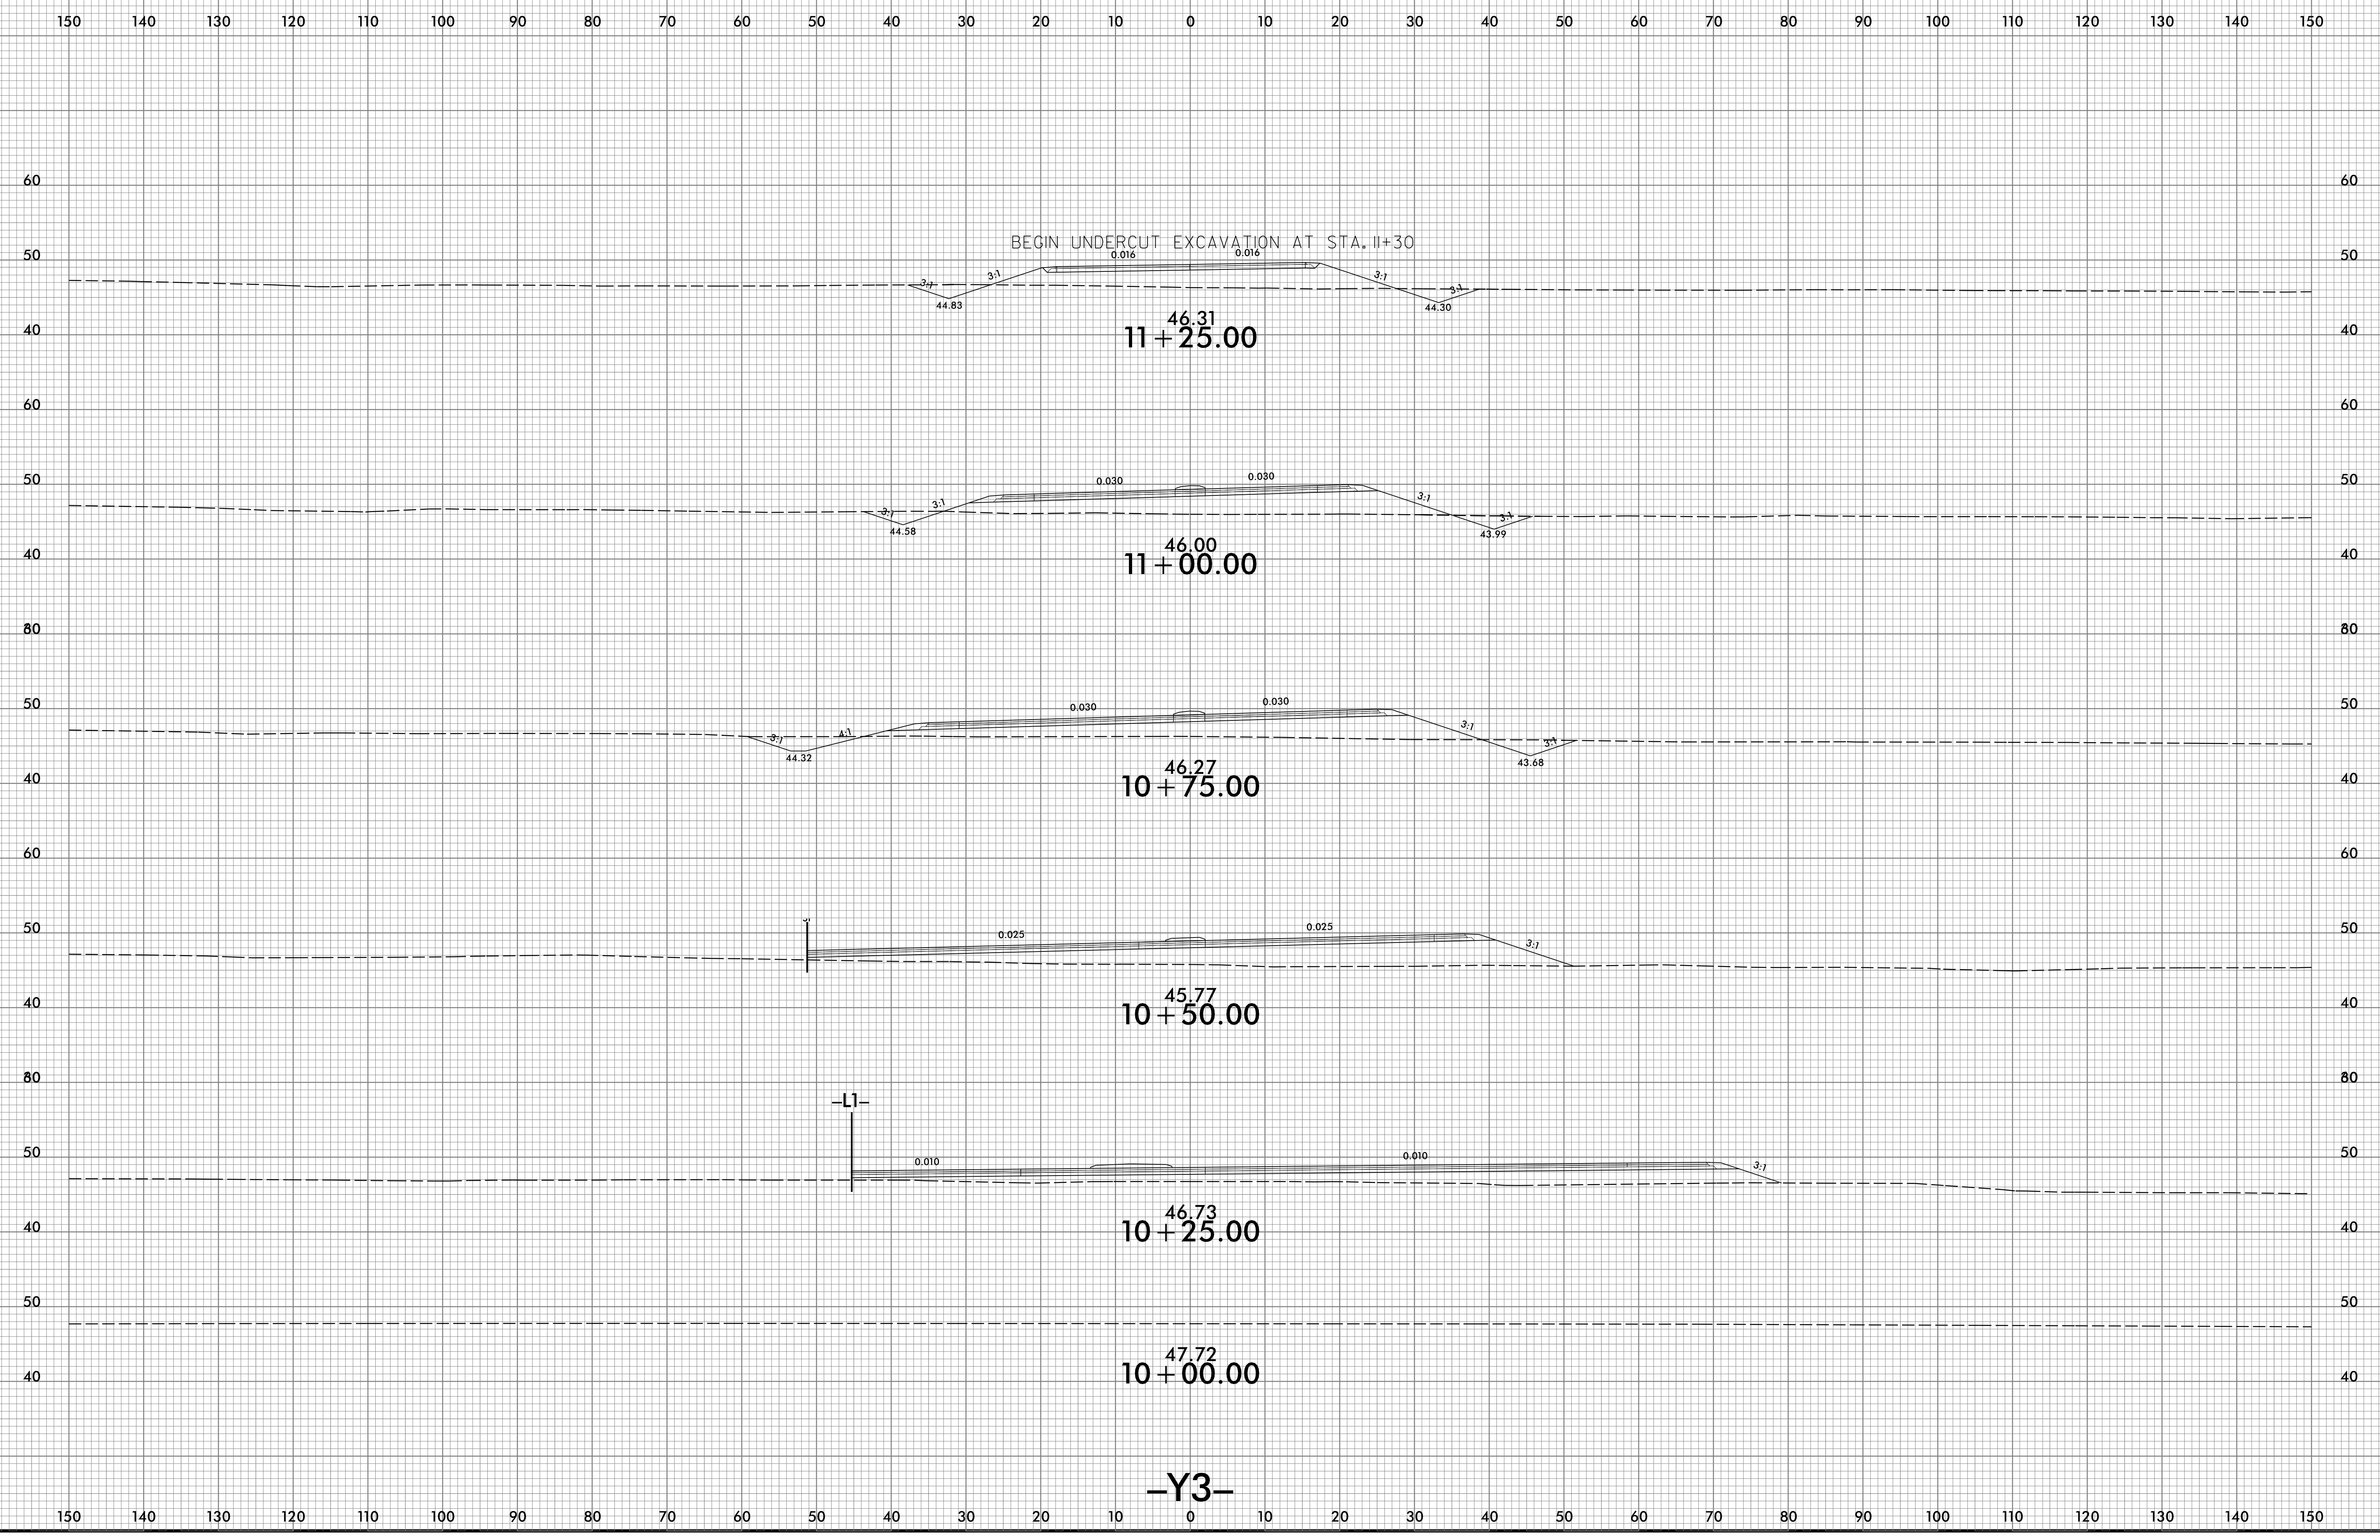

4/6/2022
X:\S\CR-2561CA_Redn_xpl_Y3.dgn
User: rdaer-dne