


6/23/16

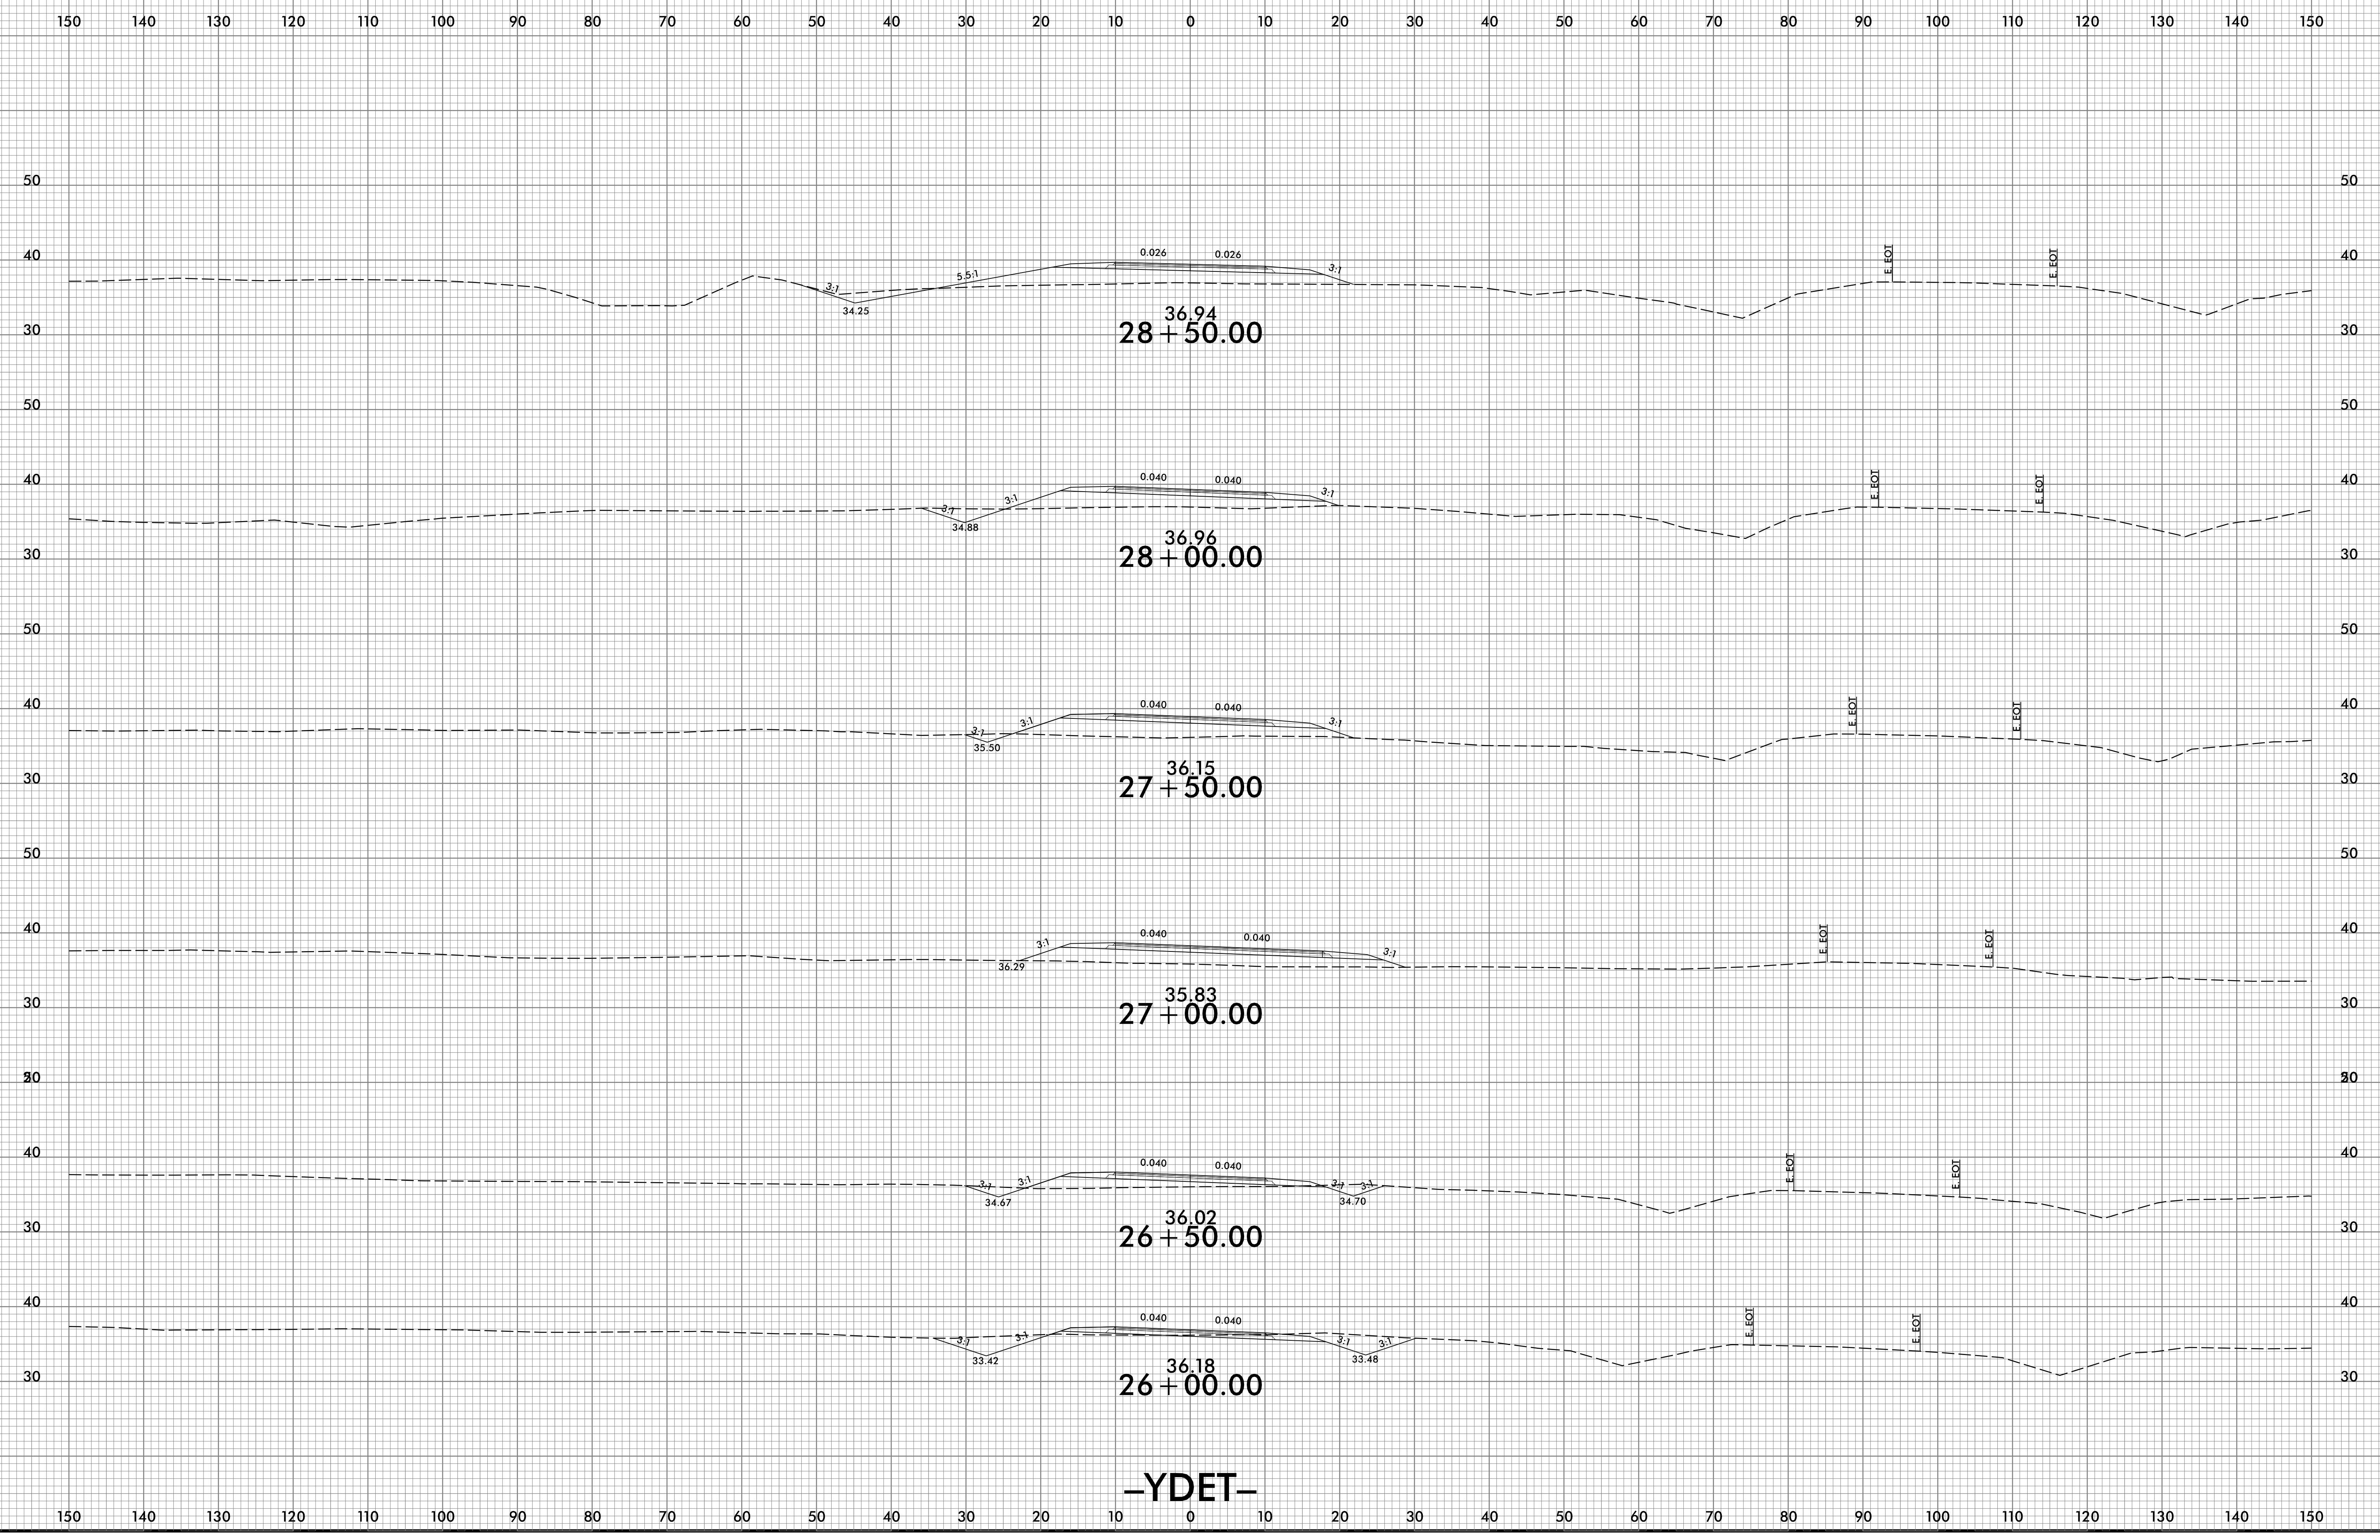

-YDET-

4/6/2022
X:\S\CR-2561CA_Reduced.dgn
User:fridaer-gne