


6/23/16

150 140 130 120 110 100 90 80 70 60 50 40 30 20 10 0 10 20 30 40 50 60 70 80 90 100 110 120 130 140 150

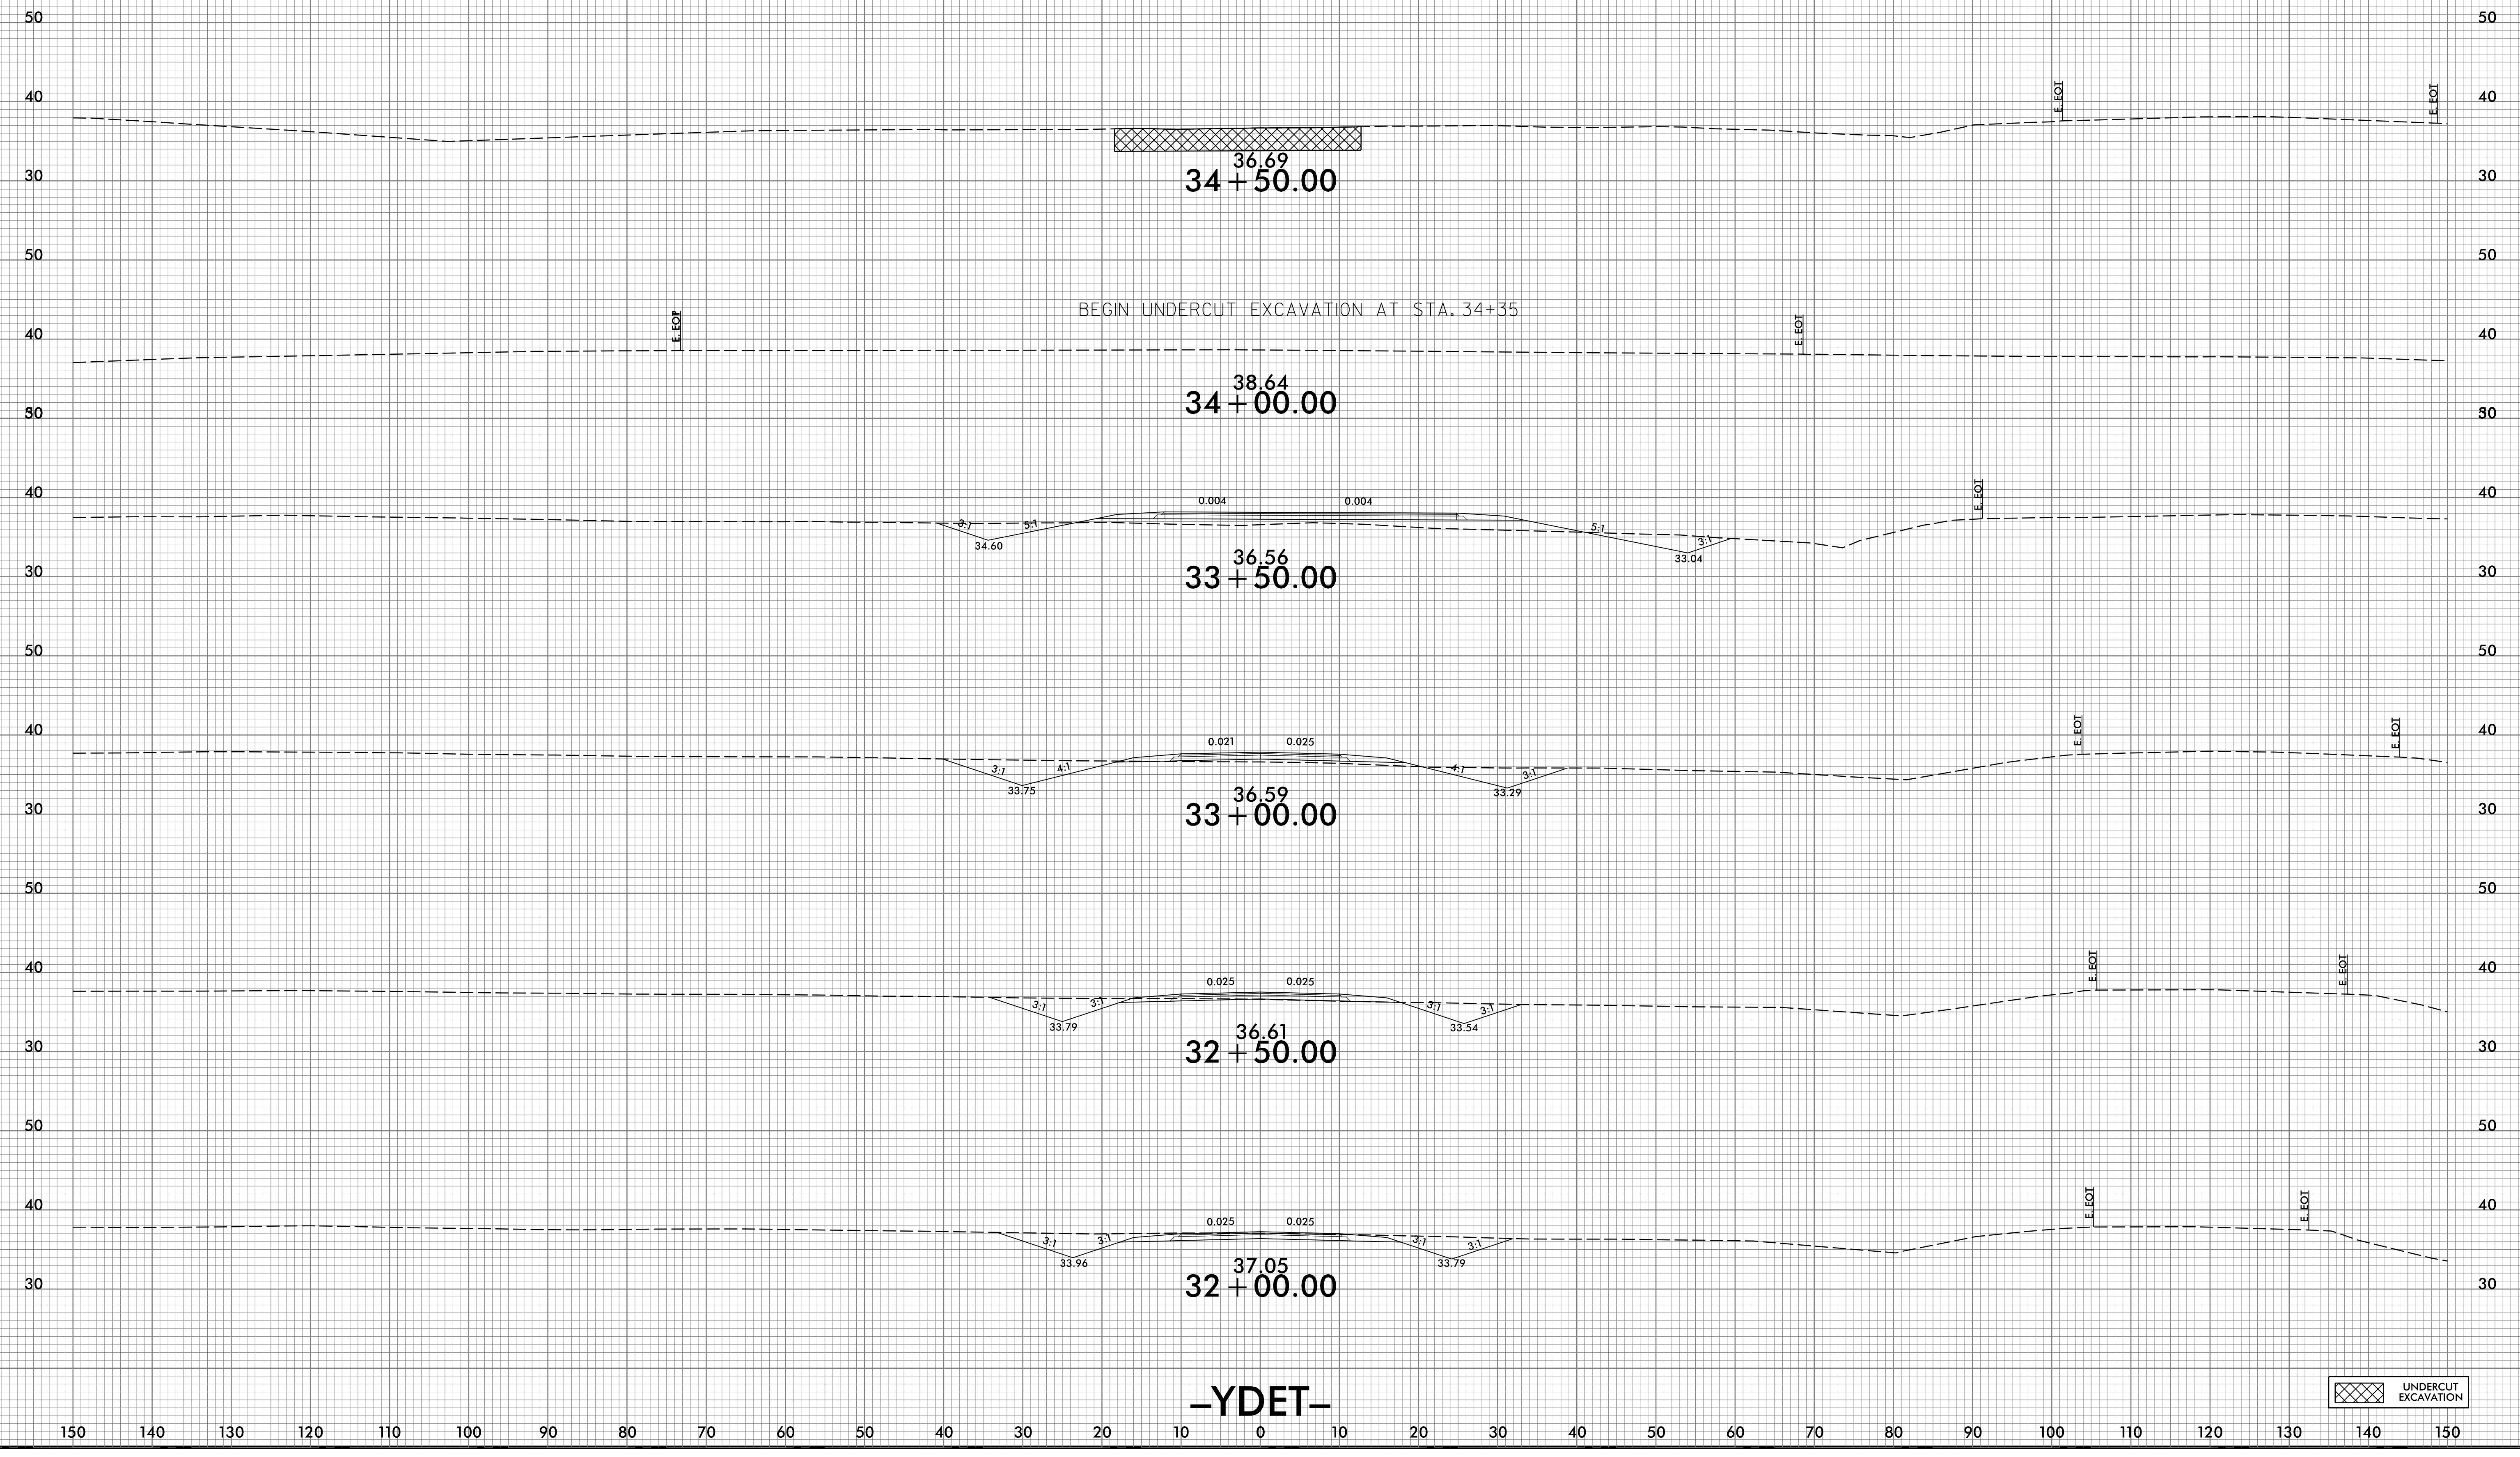

-YDET-

UNDERCUT EXCAVATION

4/6/2022
 \\s\c\NR-2561CA_Redn_xpl_YDET.dgn
 User:fridaer-gne