


6/23/16

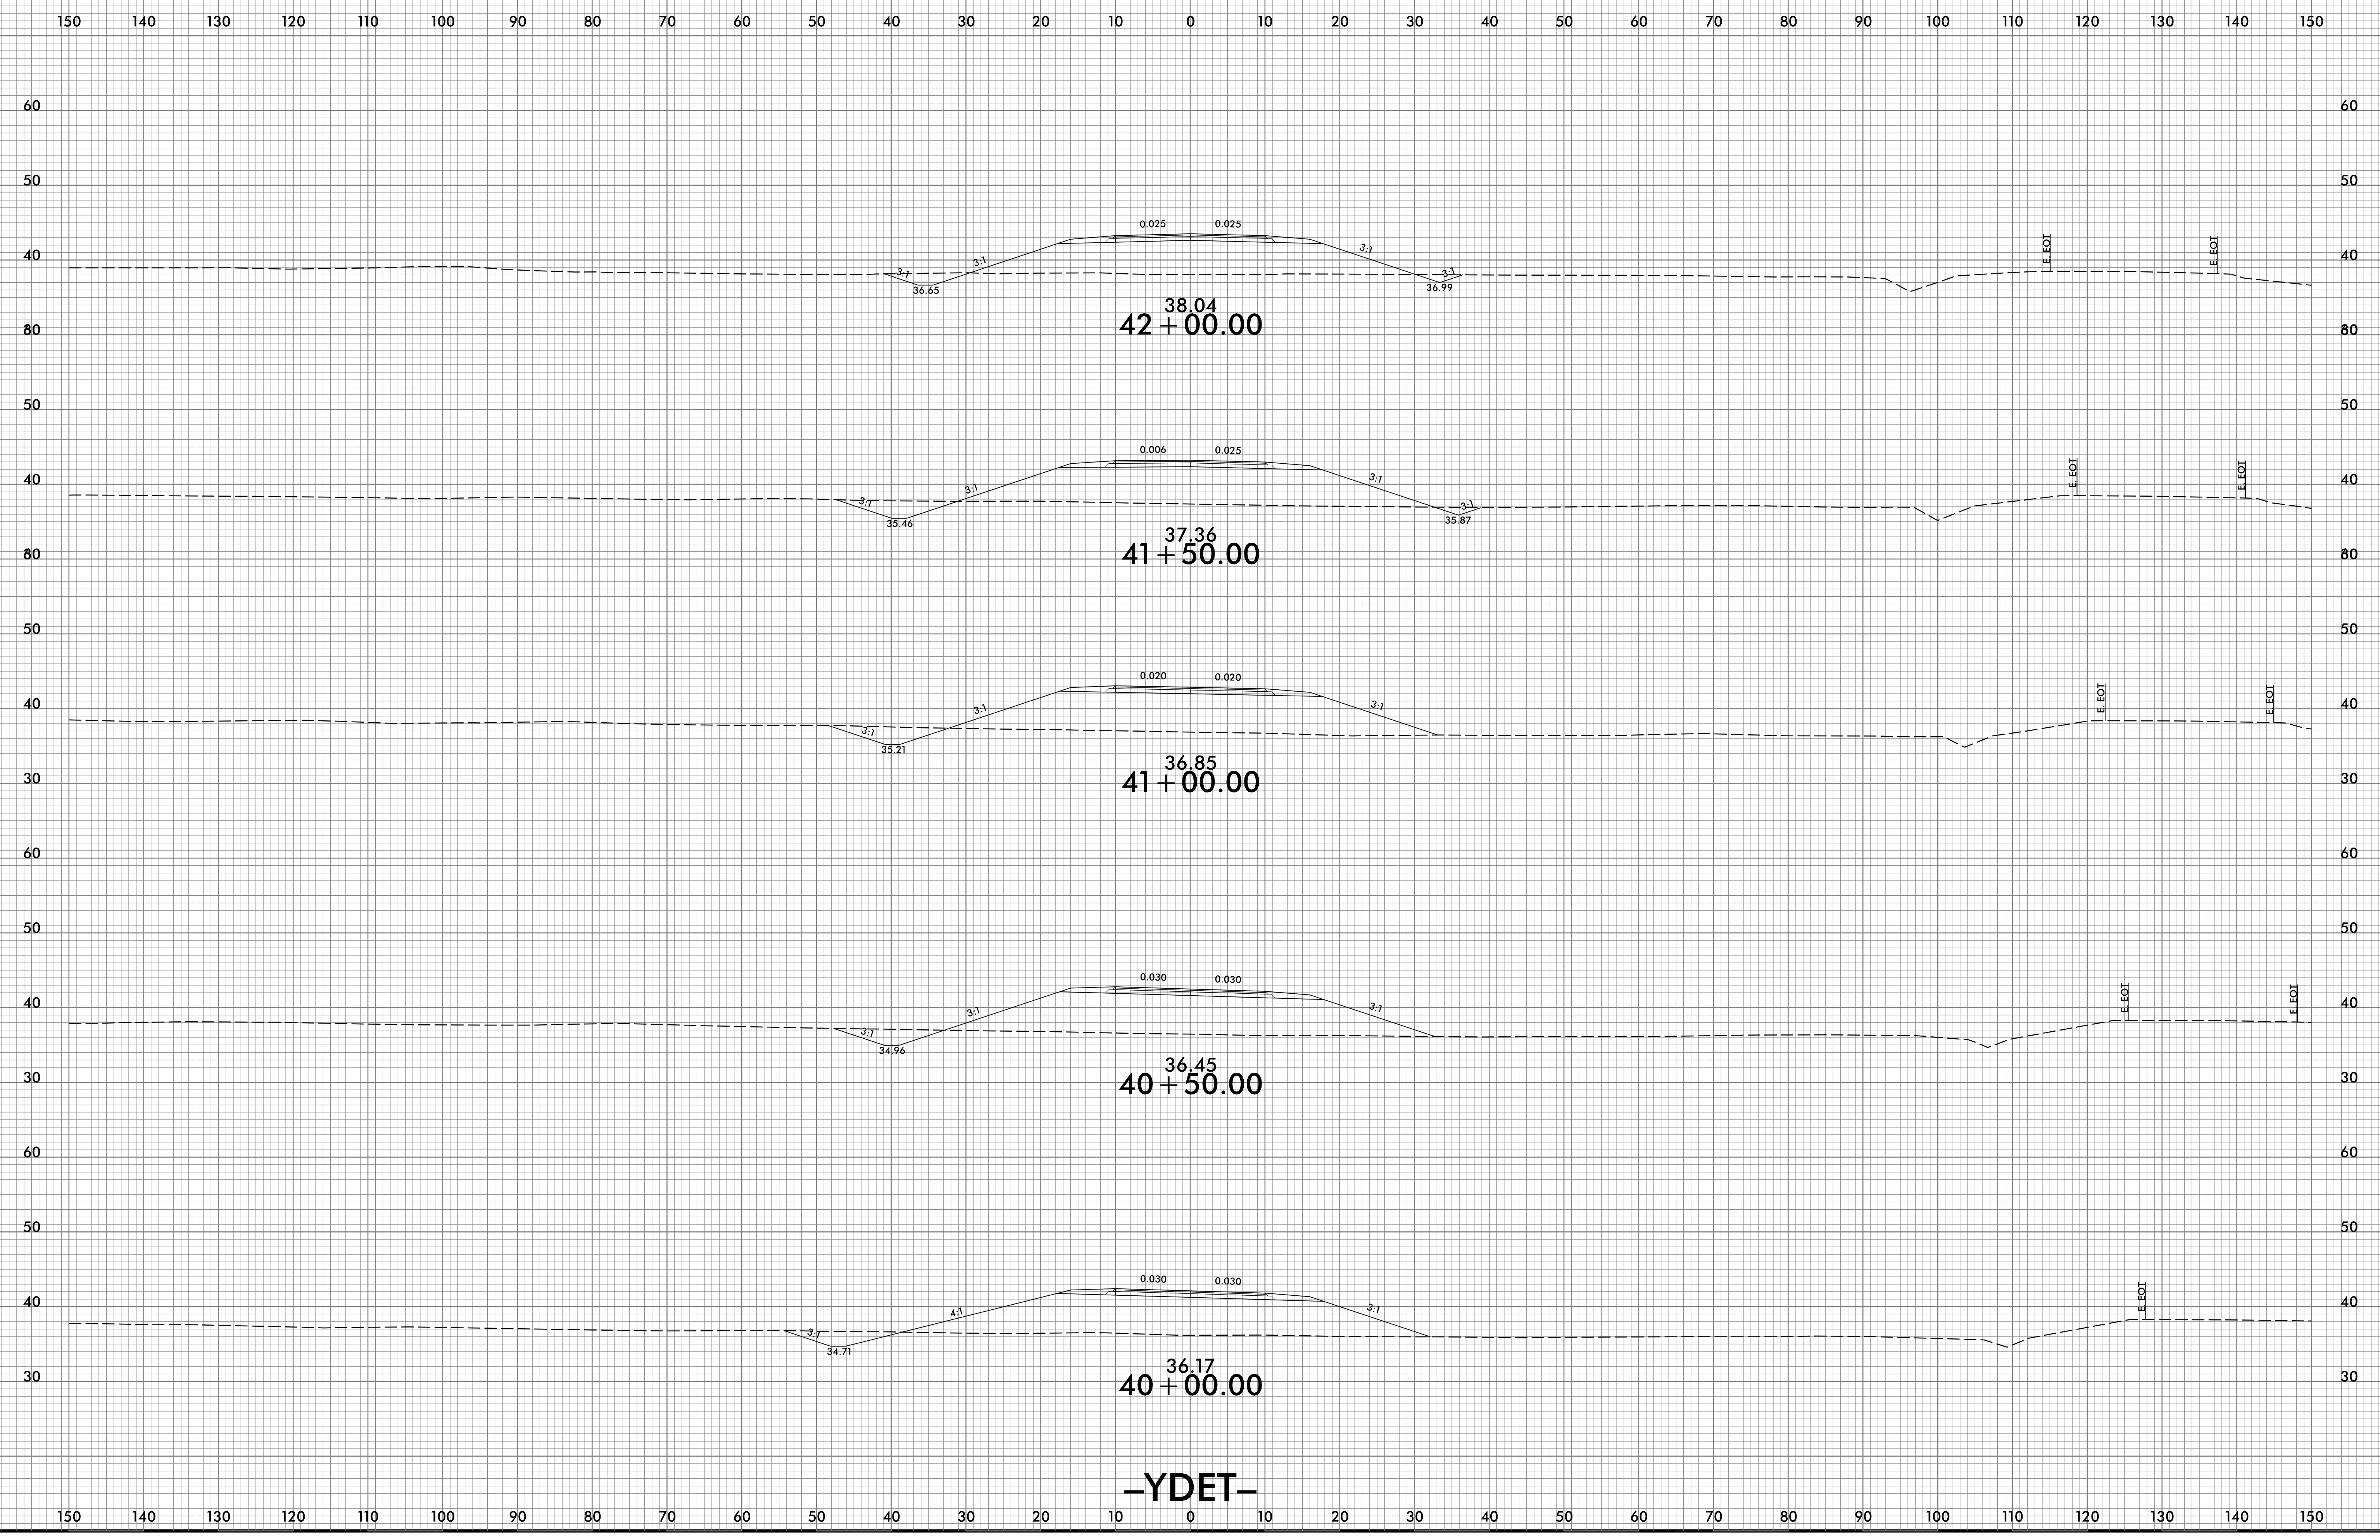

4/6/2022
X:\SCR-2561CA_Redn_xpl_YDET.dgn
User: ridaa-dne