

\* DIMENSION MEASURED ALONG GIRDER


**GIRDER LAYOUT**

FOR INTERMEDIATE STEEL DIAPHRAGM DETAILS, SEE "STANDARD STEEL INTERMEDIATE DIAPHRAGMS" SHEET

PROJECT NO. R-256ICA  
COLUMBUS COUNTY  
 STATION: 34+01.72 -Y-

STATE OF NORTH CAROLINA  
 DEPARTMENT OF TRANSPORTATION  
 RALEIGH

**SUPERSTRUCTURE  
 GIRDER LAYOUT**

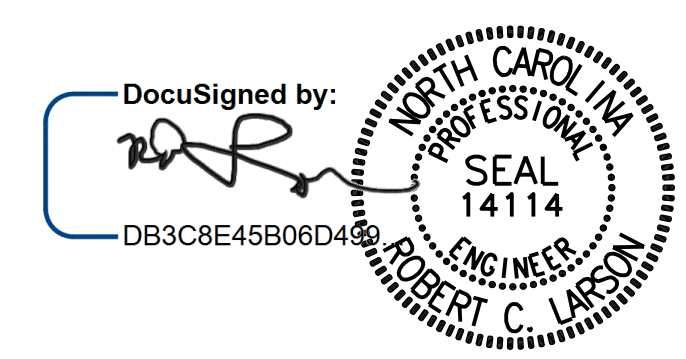

DESIGN ENGINEER OF RECORD:	DATE:
<i>Z. KADI</i>	8/15/2022
DRAWN BY:	DATE:
Z. KADI	7/1/19
CHECKED BY:	DATE:
R.C. LARSON	7/29/19

**DOCUMENT NOT CONSIDERED FINAL  
 UNLESS ALL SIGNATURES COMPLETED**

REVISIONS						SHEET NO.	
NO.	BY:	DATE:	NO.	BY:	DATE:	S1-9	
1			3			TOTAL SHEETS	
2			4			28	

ENGINEERS & PLANNERS & SCIENTISTS & CONSTRUCTION MANAGERS LICENSE NUMBER: C-0784

**KCI Associates**  
 of North Carolina, P.A.  
4505 Falls of Neuse Road, Suite 400 Raleigh, NC 27609-6270 Phone (919) 785-9241