

* MEASURED ALONG C GIRDERS

GIRDER LAYOUT


FOR INTERMEDIATE STEEL DIAPHRAGM DETAILS
SEE "INTERMEDIATE STEEL DIAPHRAGMS" SHEET

PROJECT NO. R-2561CA
COLUMBUS COUNTY
 STATION: 70+34.00 -L-

STATE OF NORTH CAROLINA
 DEPARTMENT OF TRANSPORTATION
 RALEIGH

SUPERSTRUCTURE GIRDER LAYOUT

LEFT LANE

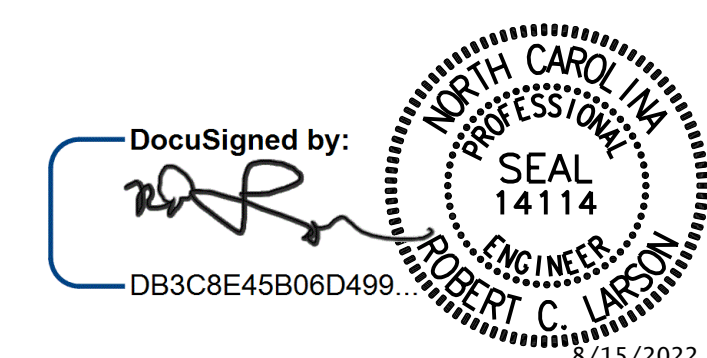

DESIGN ENGINEER OF RECORD:	DATE:
<i>[Signature]</i>	8/15/2022
DRAWN BY:	DATE:
A. K. ALLANKI	08/19/19
CHECKED BY:	DATE:
R. C. LARSON	06/17/20

**DOCUMENT NOT CONSIDERED FINAL
 UNLESS ALL SIGNATURES COMPLETED**



REVISIONS				SHEET NO.	
NO.	BY:	DATE:	NO.	BY:	DATE:
1			3		
2			4		

TOTAL SHEETS: 30

\$FILEL\$ \$DATE\$ \$TIME\$ \$USERS\$ \$PLTDVRS\$ \$PENTBLS\$ \$PLTDRVS\$
 KCI PROJECT NO. 241704391.04