
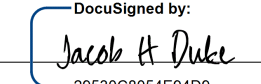
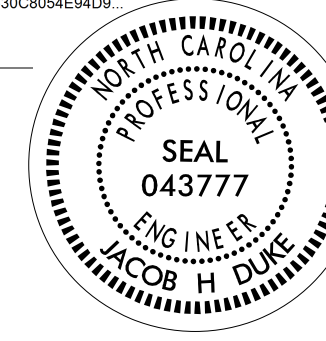


NOTES:


1. USE THIS SHEET IN CONJUNCTION WITH TMP-37.
 2. WHEN SNOOPER IS NEEDED TO PERFORM WORK ON THE STRUCTURE
 CLOSE RAMP AS NEEDED PER TMP-35 AND TMP-36.
-  WORK AREA

APPROVED: 
DocuSigned by: Jacob H. Duke 29630C8054E84D9

DATE: 1/25/2023



**DOCUMENT NOT CONSIDERED FINAL
 UNLESS ALL SIGNATURES COMPLETED**

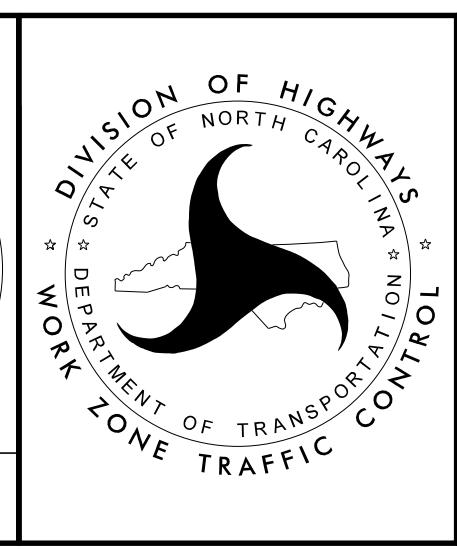

**BRIDGE 590283
 UNDERSIDE
 WORK AREA**