
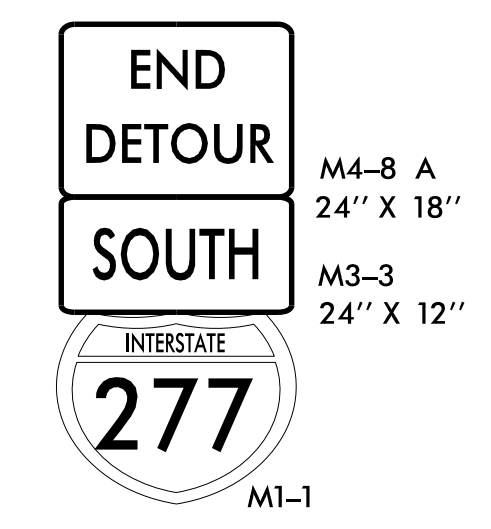
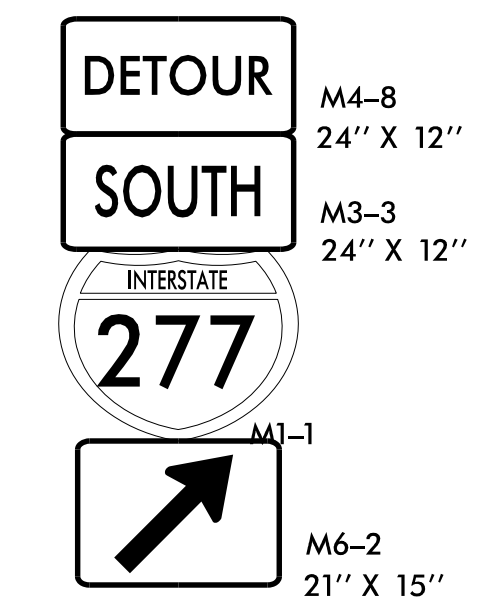
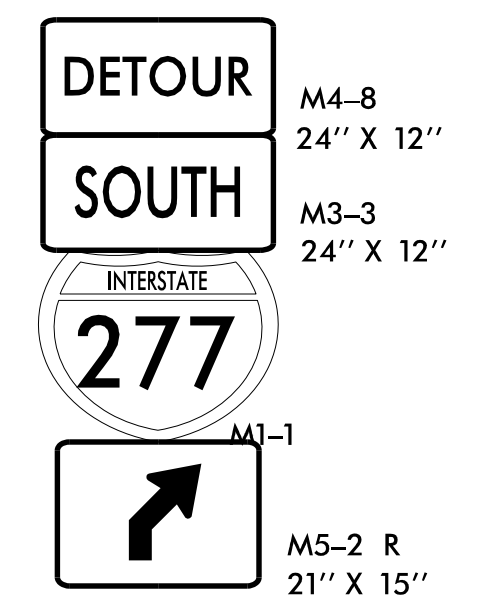
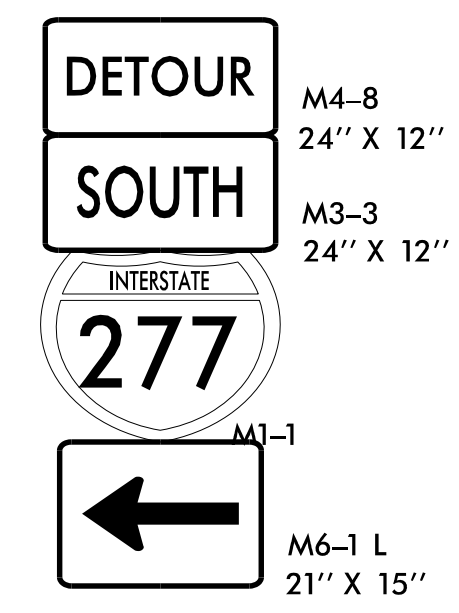
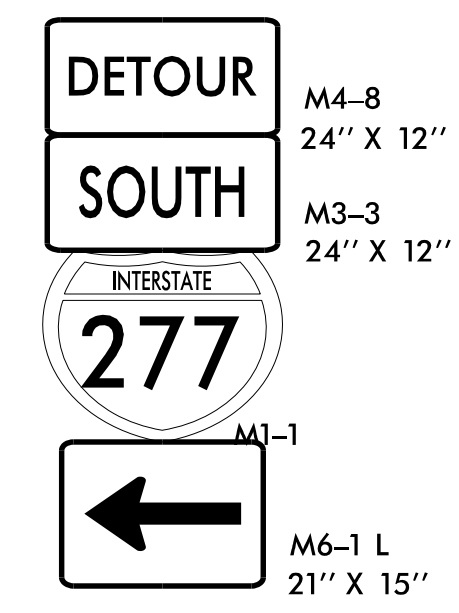
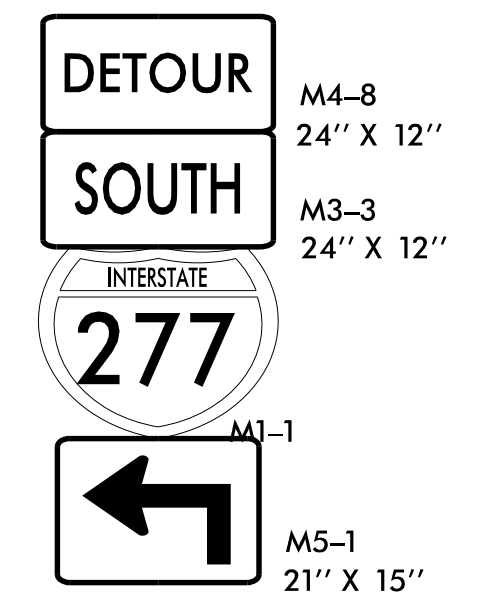
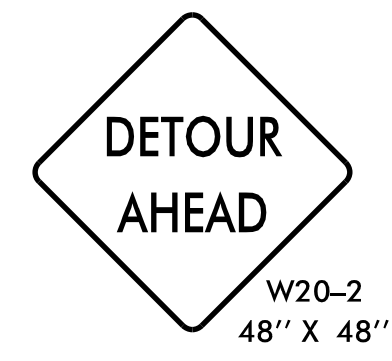


MESSAGE NO. 1	MESSAGE NO. 2
I277 SB RAMP CLOSED	FOLLOW DETOUR

CHANGEABLE MESSAGE SIGN

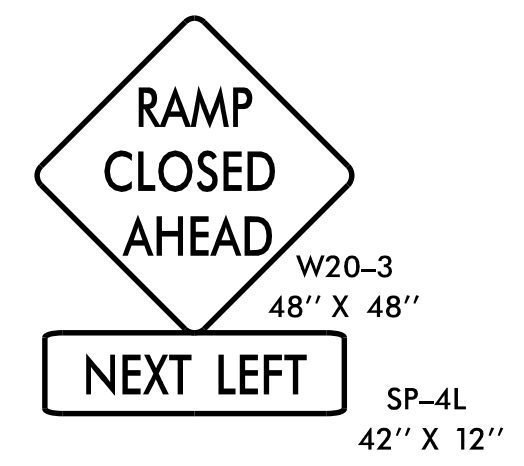

**DETOUR DESCRIPTION:**


SOUTH: BEATTIES FORD RD TO WEST 5TH STREET TO I-77 NB TO EXIT 11A I-277 SOUTH INNER/NC 16 SOUTH (BROOKSHIRE FRWY EAST).

**NOTES:**



1. TRAFFIC CONTROL DEVICES (A) THRU (J) SHALL BE INSTALLED PER ENGINEER'S INSTRUCTIONS.
2. ALL SIGNAGE IS SPACED AT 500 FOOT INTERVALS UNLESS OTHERWISE NOTED.
3. USE THIS SHEET IN CONJUNCTION WITH RSD 1101.01 SHEETS 1 THRU 3 OF 3, TMP-3, TMP-6, AND TMP-9.
4. ONLY PLACE SIGN (G) WHEN NC16/I-277 IS CLOSED.

SEE NOTE 4.

1/25/2023 I-6052-TC-TMP-RAMP-1-DETOUR.dgn User: jdebone

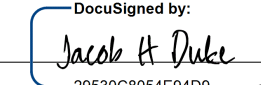APPROVED:  DATE: 1/25/2023

**DOCUMENT NOT CONSIDERED FINAL UNLESS ALL SIGNATURES COMPLETED**

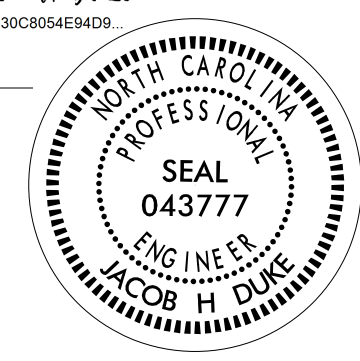**RAMP 1  
DETOUR**