

**DETOUR DESCRIPTION:**

NC 16 NB: I-277 TO EXIT 5A I-77 NORTH TO EXIT 12 (LA SALLE ST.)  
TO I-77 SOUTH TO EXIT 11B NC 16 NORTH (BROOKSHIRE FRWY WEST).

**NOTES:**

1. TRAFFIC CONTROL DEVICES (A) THRU (E) SHALL BE INSTALLED PER ENGINEER'S INSTRUCTIONS.
2. ALL SIGNAGE IS SPACED PER RSD 1101.11 SHEET 4 OF 4 UNLESS OTHERWISE NOTED.
3. USE THIS SHEET IN CONJUNCTION WITH RSD 1101.01 SHEETS 1 THRU 3 OF 3, TMP-14, TMP-17, TMP-32, AND TMP-33.


1/25/2023  
I-6052-TC-TMP-NC16\_NB-DETOUR.dgn  
User: jdebone

APPROVED: *Jacob H. Duke*  
 DATE: 1/25/2023

DocuSigned by:  
 Jacob H. Duke  
 29630C8054E84D9

SEAL  
 043777  
 ENGINEER  
 JACOB H. DUKE

**DOCUMENT NOT CONSIDERED FINAL  
 UNLESS ALL SIGNATURES COMPLETED**

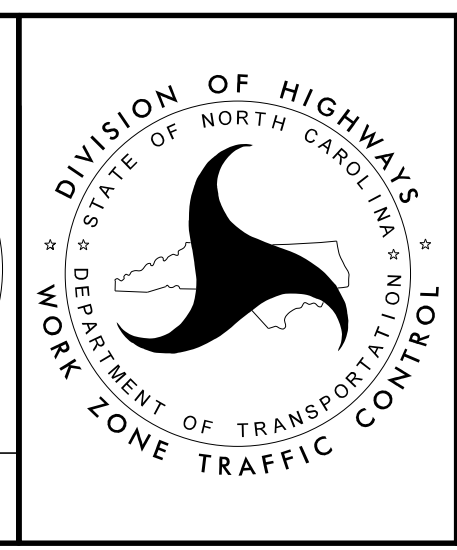

NC16 NB  
DETOUR