

NOTES:


1. TRAFFIC CONTROL DEVICES **A** AND **B** SHALL BE INSTALLED IN LIEU OF THE CHANGEABLE MESSAGE SIGNS ON RSD 1101.02 SHEET 8 OF 14.
2. USE THIS SHEET IN CONJUNCTION WITH RSD 1101.02 SHEET 8 OF 14, TMP-31, AND TMP-32.

APPROVED: *Jacob H. Duke*
 DATE: 1/25/2023

DocuSigned by:
 Jacob H. Duke
 29630C8054E84D9

SEAL
 043777
 ENGINEER
 JACOB H. DUKE

**DOCUMENT NOT CONSIDERED FINAL
 UNLESS ALL SIGNATURES COMPLETED**

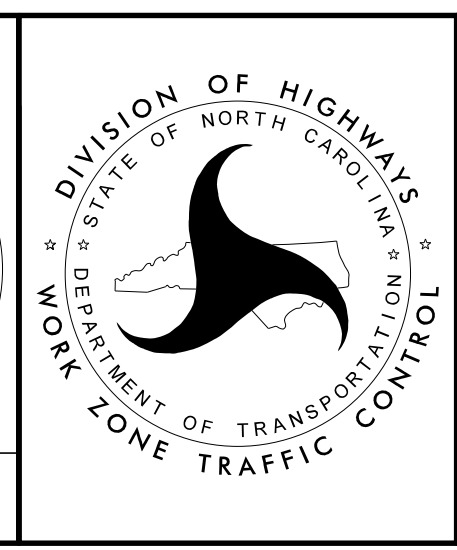

NC16 NB
 DETOUR DETAILS
 (2 OF 2)

1/25/2023
 I-6052-TC-TMP-NC16-DETOUR-DETAILS (2 OF 2).dgn
 User: jdebone