

TIP NO.	SHEET NO.
B-5721	SIGN-01
APPROVED: <i>Jeffrey A. Koontz</i>	
DATE: 3/16/2023	
SEAL	
DOCUMENT NOT CONSIDERED FINAL UNLESS ALL SIGNATURES COMPLETED	

**STATE OF NORTH CAROLINA
DEPARTMENT OF TRANSPORTATION**

**SIGNING PLAN
ROCKINGHAM COUNTY**

**LOCATION: BRIDGE 780124 ON SR 2177 (DAN VALLEY RD) OVER
THE MAYO RIVER**

T.I.P.: B-5721

CONTRACT: C204763

ROADWAY STANDARD DRAWING

THE FOLLOWING ROADWAY STANDARDS AS APPEAR IN "ROADWAY STANDARD DRAWINGS" - PROJECT SERVICES UNIT - N.C. DEPARTMENT OF TRANSPORTATION - RALEIGH, N.C., DATED JANUARY 2018 ARE APPLICABLE TO THIS PROJECT AND BY REFERENCE HEREBY ARE CONSIDERED A PART OF THESE PLANS:

STD. NO.	TITLE
903.10	GROUND MOUNTED SIGN SUPPORTS
904.10	ORIENTATION OF GROUND MOUNTED SIGNS
904.50	MOUNTING OF TYPE 'D', 'E' AND 'F' SIGNS ON 'U' CHANNEL POSTS

GENERAL NOTES

- . ALL SIGNS SHALL BE FURNISHED THE CONTRACTOR
- . ALL TYPE 'D' SIGNS SHALL BE MOUNTED ON TWO U-CHANNEL POSTS UNLESS OTHERWISE INDICATED ON THE PLANS.
- . IF REMOVAL OR RELOCATION OF SIGNS ON PRIVATE STREET (NON-STATE MAINTAINED) IS REQUIRED DUE TO CONSTRUCTION, THE CONTRACTOR SHALL INFORM THE ENGINEER. THE WORK WILL BE COMPLETED BY OTHERS.
- . WHEN NOT STATIONED OR DIMENSIONED ON PLANS, ALL 'D' AND 'E' SIGNS SHALL BE FIELD LOCATED BY THE ENGINEER
- . ALL EXISTING SIGNS ON "U" CHANNEL POST WITHIN THE PROJECT LIMITS SHALL BE REMOVED AND DISPOSED OF UNLESS OTHERWISE NOTED ON PLANS.
- . WHEN EXISTING SIGNS ARE REMOVED AND INSTALLED ON NEW SUPPORTS, THE RE-ERECTION SHALL IMMEDIATELY FOLLOW THE REMOVAL.
- . THE BACKGROUND FOR TYPE D & E SIGNS SHALL BE TYPE C REFLECTIVE SHEETING.
- . SEE ROADWAY PLANS FOR GUARD/GUIDE RAIL DETAILS.

SUMMARY OF QUANTITIES

ITEM NO.		ITEM DESCRIPTION	QUANTITY	UNIT
DESC. NO.	SECT. NO.			
4025000000	901	CONTRACTOR FURNISHED, TYPE D SIGN	6	S.F.
4025000000	901	CONTRACTOR FURNISHED, TYPE E SIGN	40	S.F.
4072000000	903	SUPPORTS, 3 LB STEEL U-CHANNEL	160	L.F.
4096000000	904	SIGN ERECTION, TYPE D	2	EA.
4102000000	904	SIGN ERECTION, TYPE E	6	EA.
4155000000	907	DISPOSAL OF SIGN SYSTEM, U-CHANNEL	18	EA.

PROJECT NOTES


1. DISPOSAL OF SIGN SYSTEM, U-CHANNEL

INDEX

SHEET NO.	DESCRIPTION
SIGN-01	TITLE SHEET
SIGN-02	TYPE "E" SIGNS
SIGN-03	SIGN DESIGNS
SIGN-04 THRU SIGN-05	SIGN PLAN SHEETS

PLAN SUBMITTED TO:

DAVID STUTTS, PE

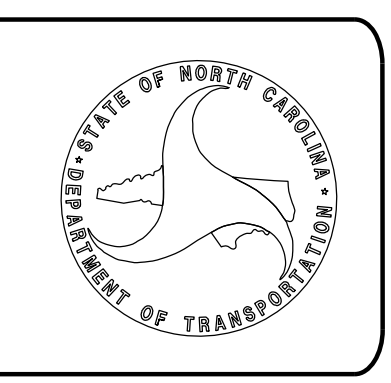

PLAN PREPARED BY: AECOM


GREGORY COLS, PE PROJECT ENGINEER

JEFFREY KOONTZ, PE PROJECT DESIGN ENGINEER


AECOM

NC FIRM LICENSE No: F-0342
5438 Wade Park Boulevard, Suite 200
Raleigh, NC 27607
(919) 461-1100

I:\10\2023\pwt\Aecom\pwt\ben\jeffrey\com\AECOM_DS21_NA_2020\Documents\60606265-NCDDT_SMU_B-5721\900-CAD_GIS\910_CAD_70_NCDOT_TIP\Traffic\Signing\B5721-sign_01_L19H.dgn
patrick.mpherson

TIP NO. B-5721	SHEET NO. SIGN-02
Approved by: <i>Jeffrey A. Koontz</i> <small>DocuSigned by: JEFFREY A. KOONTZ B4BFECCD2384F7...</small>	
DATE: 3/16/2023	
SEAL 	
DOCUMENT NOT CONSIDERED FINAL UNLESS ALL SIGNATURES COMPLETED	
AECOM <small>NC FIRM LICENSE No. F-0342 5438 Wade Park Boulevard, Suite 200 Raleigh, NC 27607 (919) 461-1100</small>	

401 QUANTITY REQ'D .2_

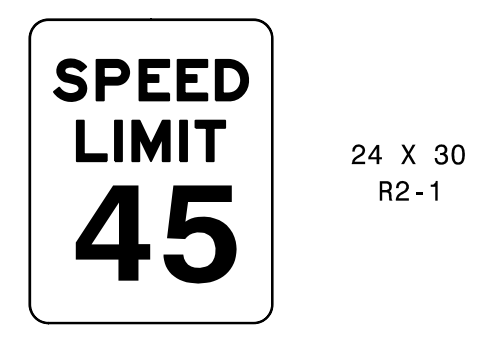

24 X 30
R2-1

ONE "U" POST PER SIGN


402 QUANTITY REQ'D .1_



36 X 36
W8-18

ONE "U" POST PER SIGN


403 QUANTITY REQ'D .1_

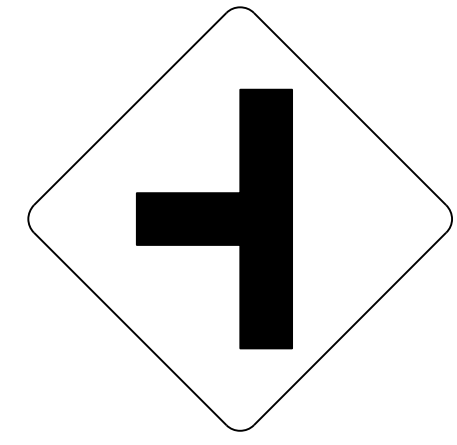

36 X 36
W2-2L

ONE "U" POST PER SIGN

404 QUANTITY REQ'D .1_

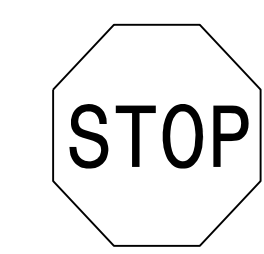

30 X 30
R1-1

ONE "U" POST PER SIGN

405 QUANTITY REQ'D .1_






24 X 30
R2-1

ONE "U" POST PER SIGN

I:\10\2023
pw:\aecom-na-pw\bentley.com\AECOM_DS21_NA_2020\Documents\60606265-NCDDOT SMU B-5721\900-CAD GIS\910_CAD\70_NCCDOT_TIP\Traffic\Signing\B5721_sign_02.dgn
patrick.mcpherson

TYPE "E" SIGNS

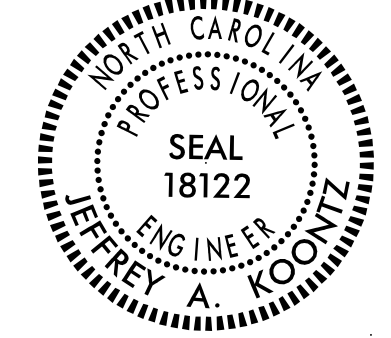TIP NO. B-5721	SHEET NO. SIGN-04
APPROVED: <i>Jeffrey A. Koontz</i> 3/16/2023	
SEAL 	
DOCUMENT NOT CONSIDERED FINAL UNLESS ALL SIGNATURES COMPLETED	
AECOM <small>NC FIRM LICENSE No. F-0342 5438 Wade Park Boulevard, Suite 200 Raleigh, NC 27607 919-461-1100</small>	

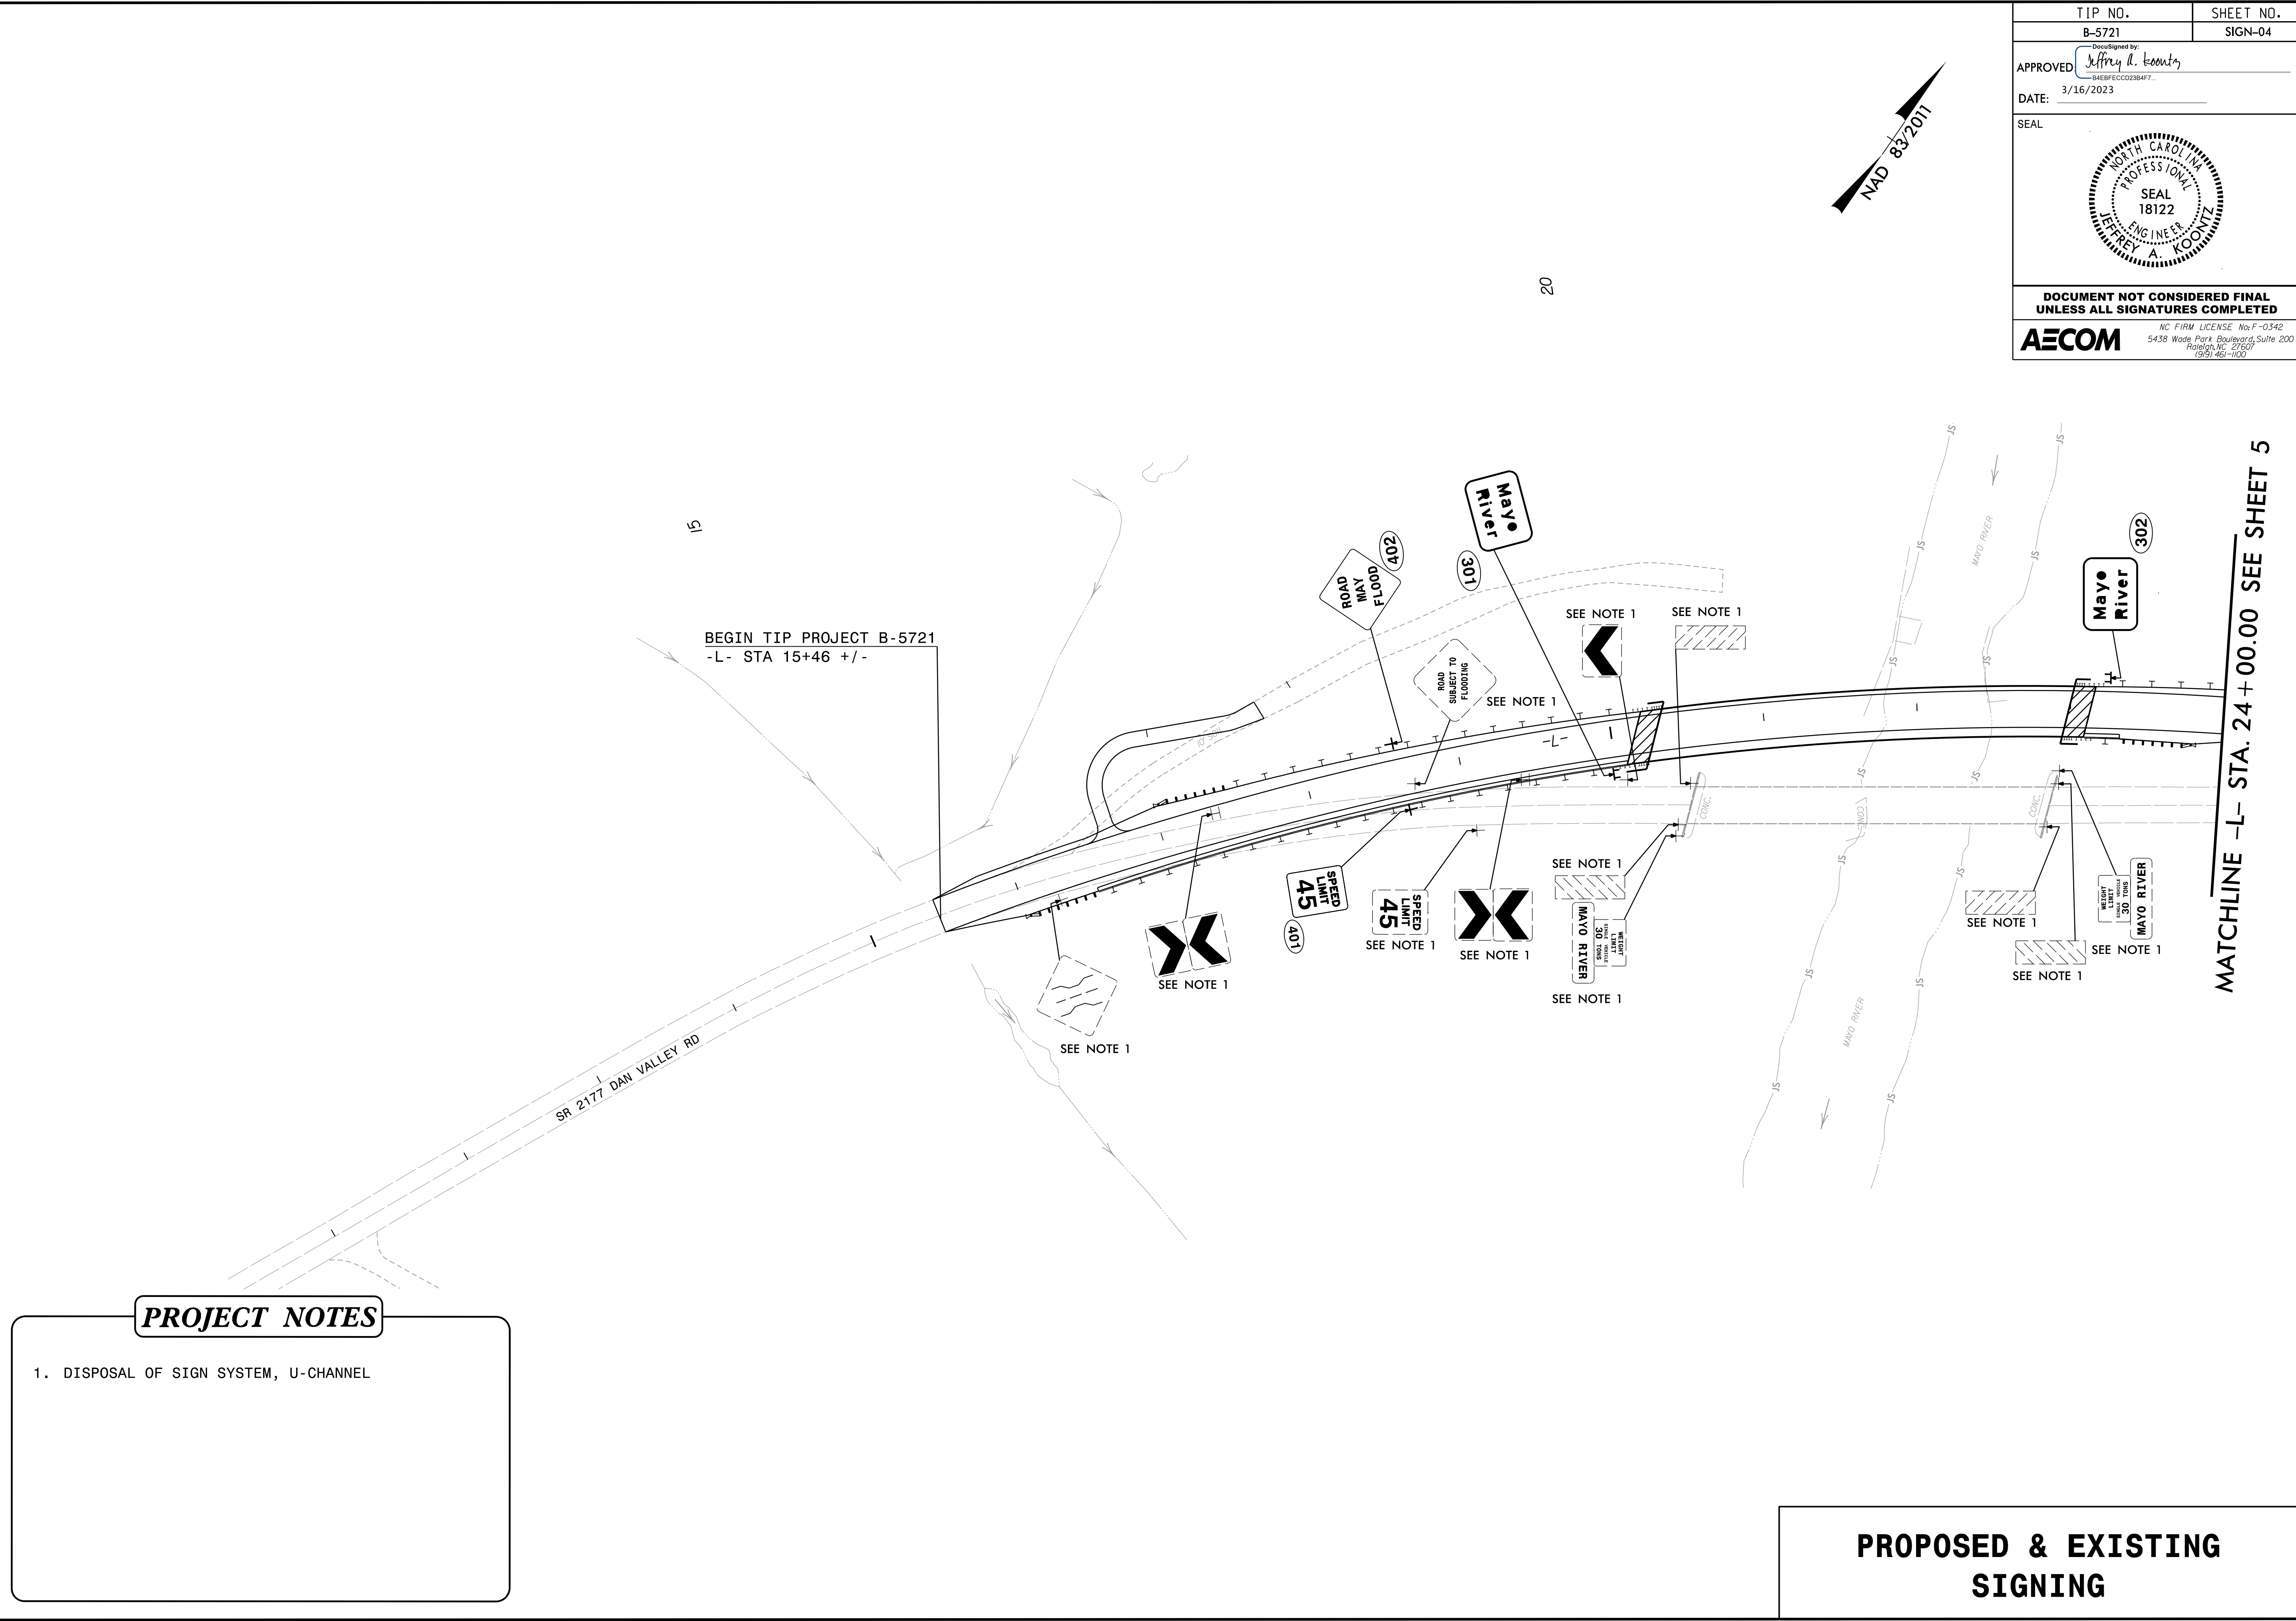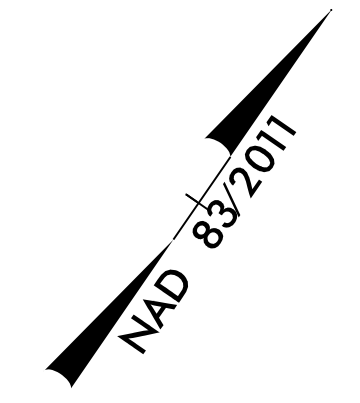




PROJECT NOTES

- DISPOSAL OF SIGN SYSTEM, U-CHANNEL

PROPOSED & EXISTING SIGNING

I:\10\2023\pwt\aecom\ne-pw\ben\l\ey.com\AECOM_DS21_NA_2020\Documents\60606265-NC001 SMU B-5721\300-CAD GIS\910-CAD GIS\910-CAD GIS\Traffic\Signing\B5721_sign_04.dgn
pwt
ben
l
ey.com
AECOM

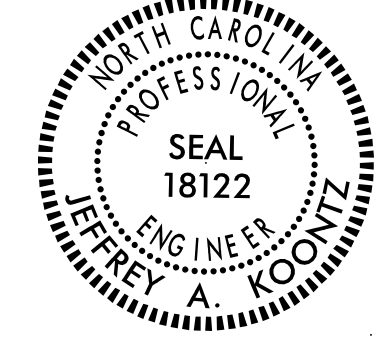TIP NO. B-5721	SHEET NO. SIGN-05
APPROVED: <i>Jeffrey A. Koontz</i> 3/16/2023	
SEAL 	
DOCUMENT NOT CONSIDERED FINAL UNLESS ALL SIGNATURES COMPLETED	
AECOM <small>NC FIRM LICENSE No. F-0342 5438 Wade Park Boulevard, Suite 200 Raleigh, NC 27607 (919) 461-1100</small>	

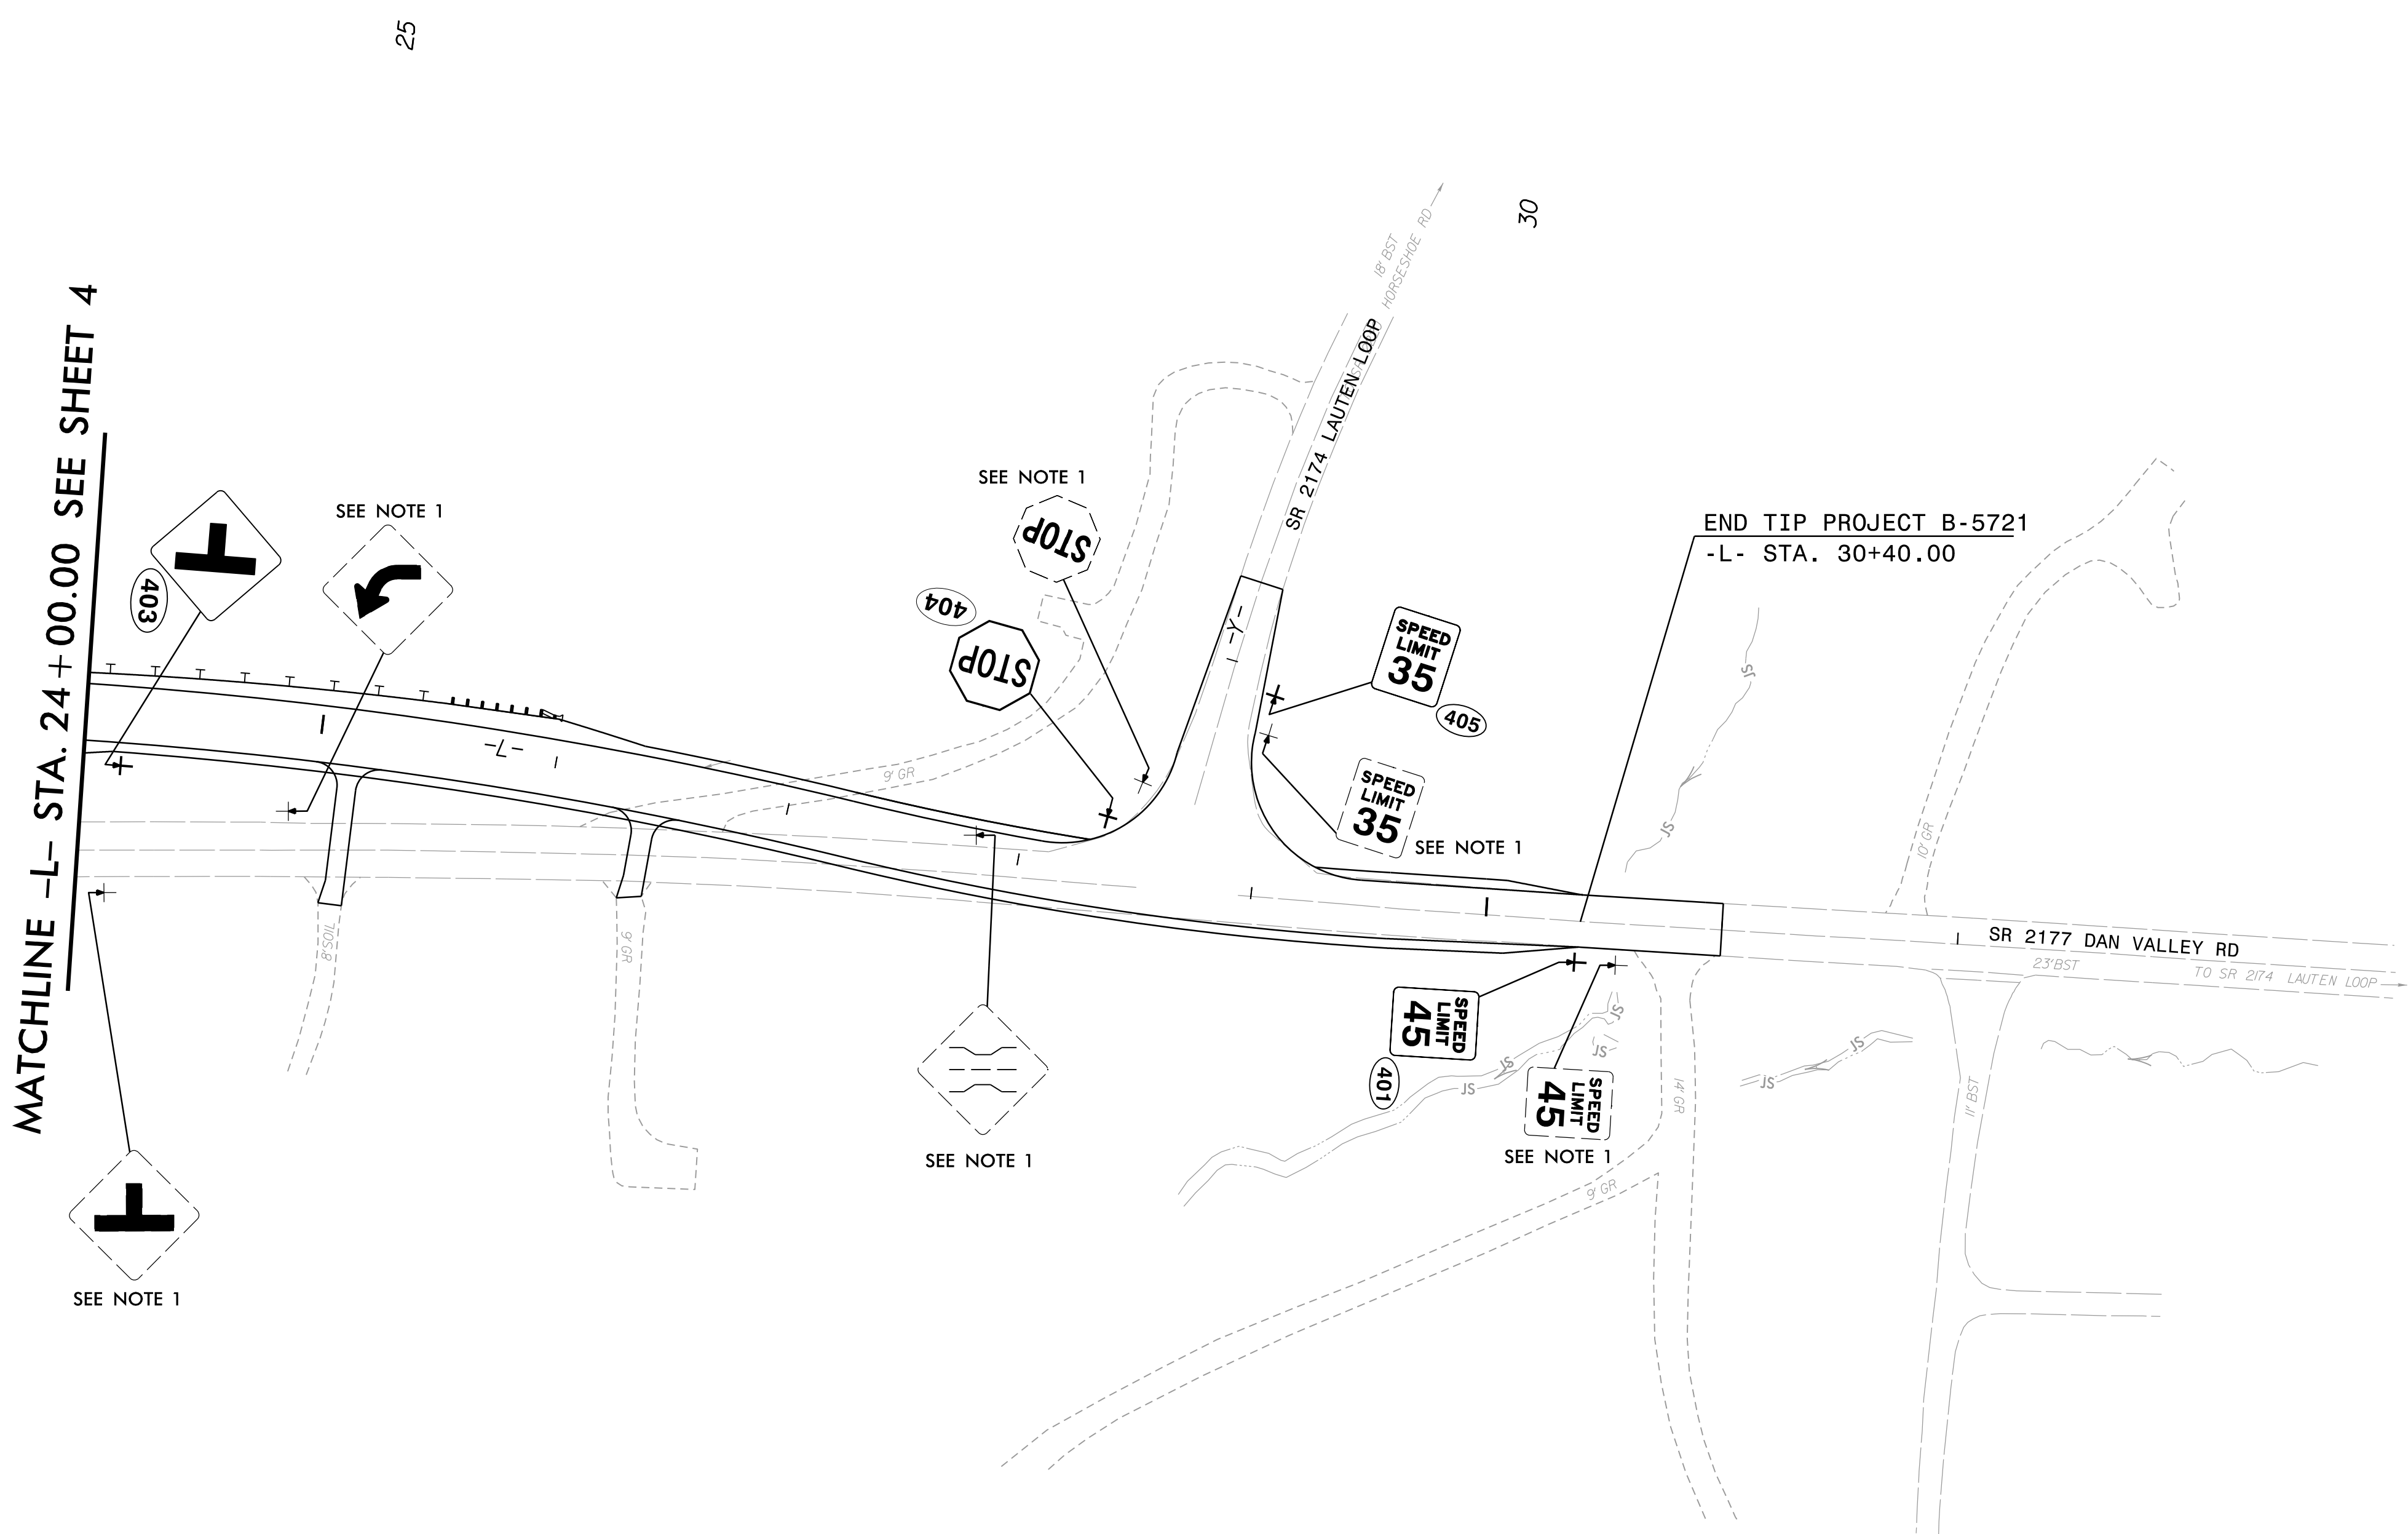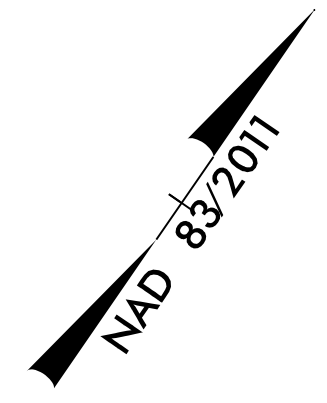

PROJECT NOTES

- DISPOSAL OF SIGN SYSTEM, U-CHANNEL

PROPOSED & EXISTING SIGNING

I:\10\2023\pwt\aecom\ne-fw\ben\l\ey.com\AECOM_DS21_NA_2020\Documents\60606265-NCDDT_SMU_B-5721\900-CAD_GIS\910_CAD_70_NCDOT_TIP\Traffic\Signing\B5721_sign_05.dgn