

09/08/23

See Sheet 1A For Index of Sheets
See Sheet 1B For Conventional Symbols


STATE OF NORTH CAROLINA
DIVISION OF HIGHWAYS

EDGECOMBE COUNTY



**LOCATION: TARBORO - NC 111 (WILSON STREET) FROM US 64
ALTERNATE (WESTERN BOULEVARD) TO NC 122 (MCNAIR
ROAD)**

**TYPE OF WORK: DRAINAGE, GRADING, PAVING, SIGNALS AND
BRIDGE WIDENING, RETAINING WALL**

STATE	STATE PROJECT REFERENCE NO.	SHEET NO.	TOTAL SHEETS
N.C.	U-4424	1	
STATE PROJ. NO.	F.A. PROJ. NO.	DESCRIPTION	
39062.1.2	N/A	PE	
39062.2.2	N/A	RAW & UTILITIES	
39062.3.2	N/A	CONSTRUCTION	

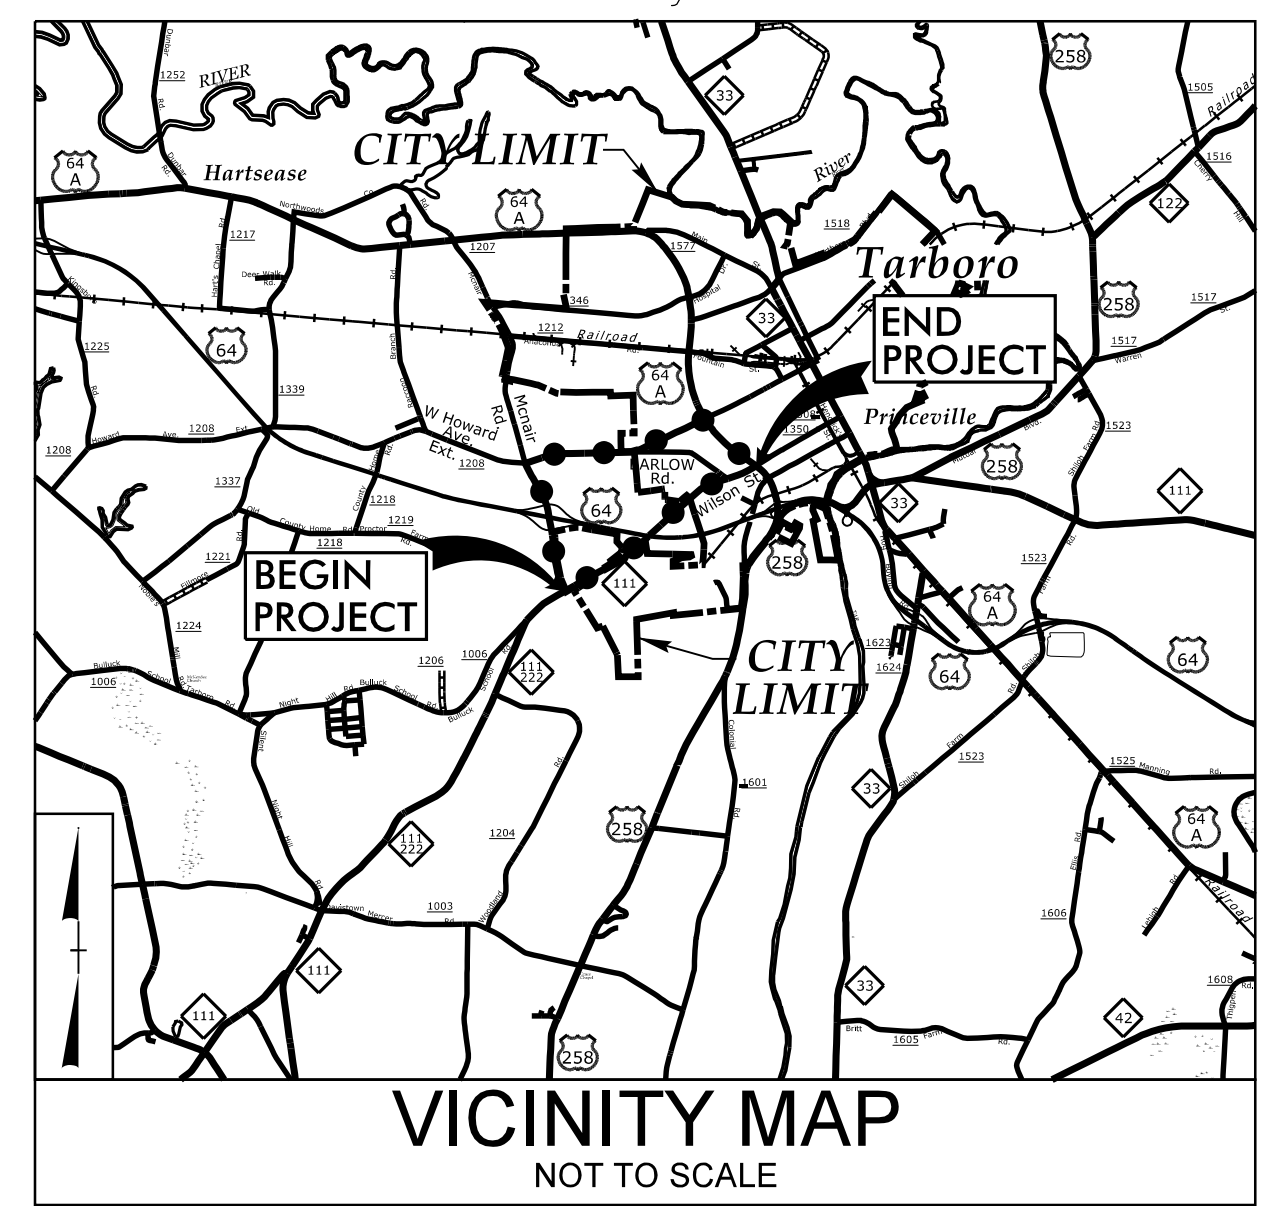


● ● ● ● DETOUR ROUTE

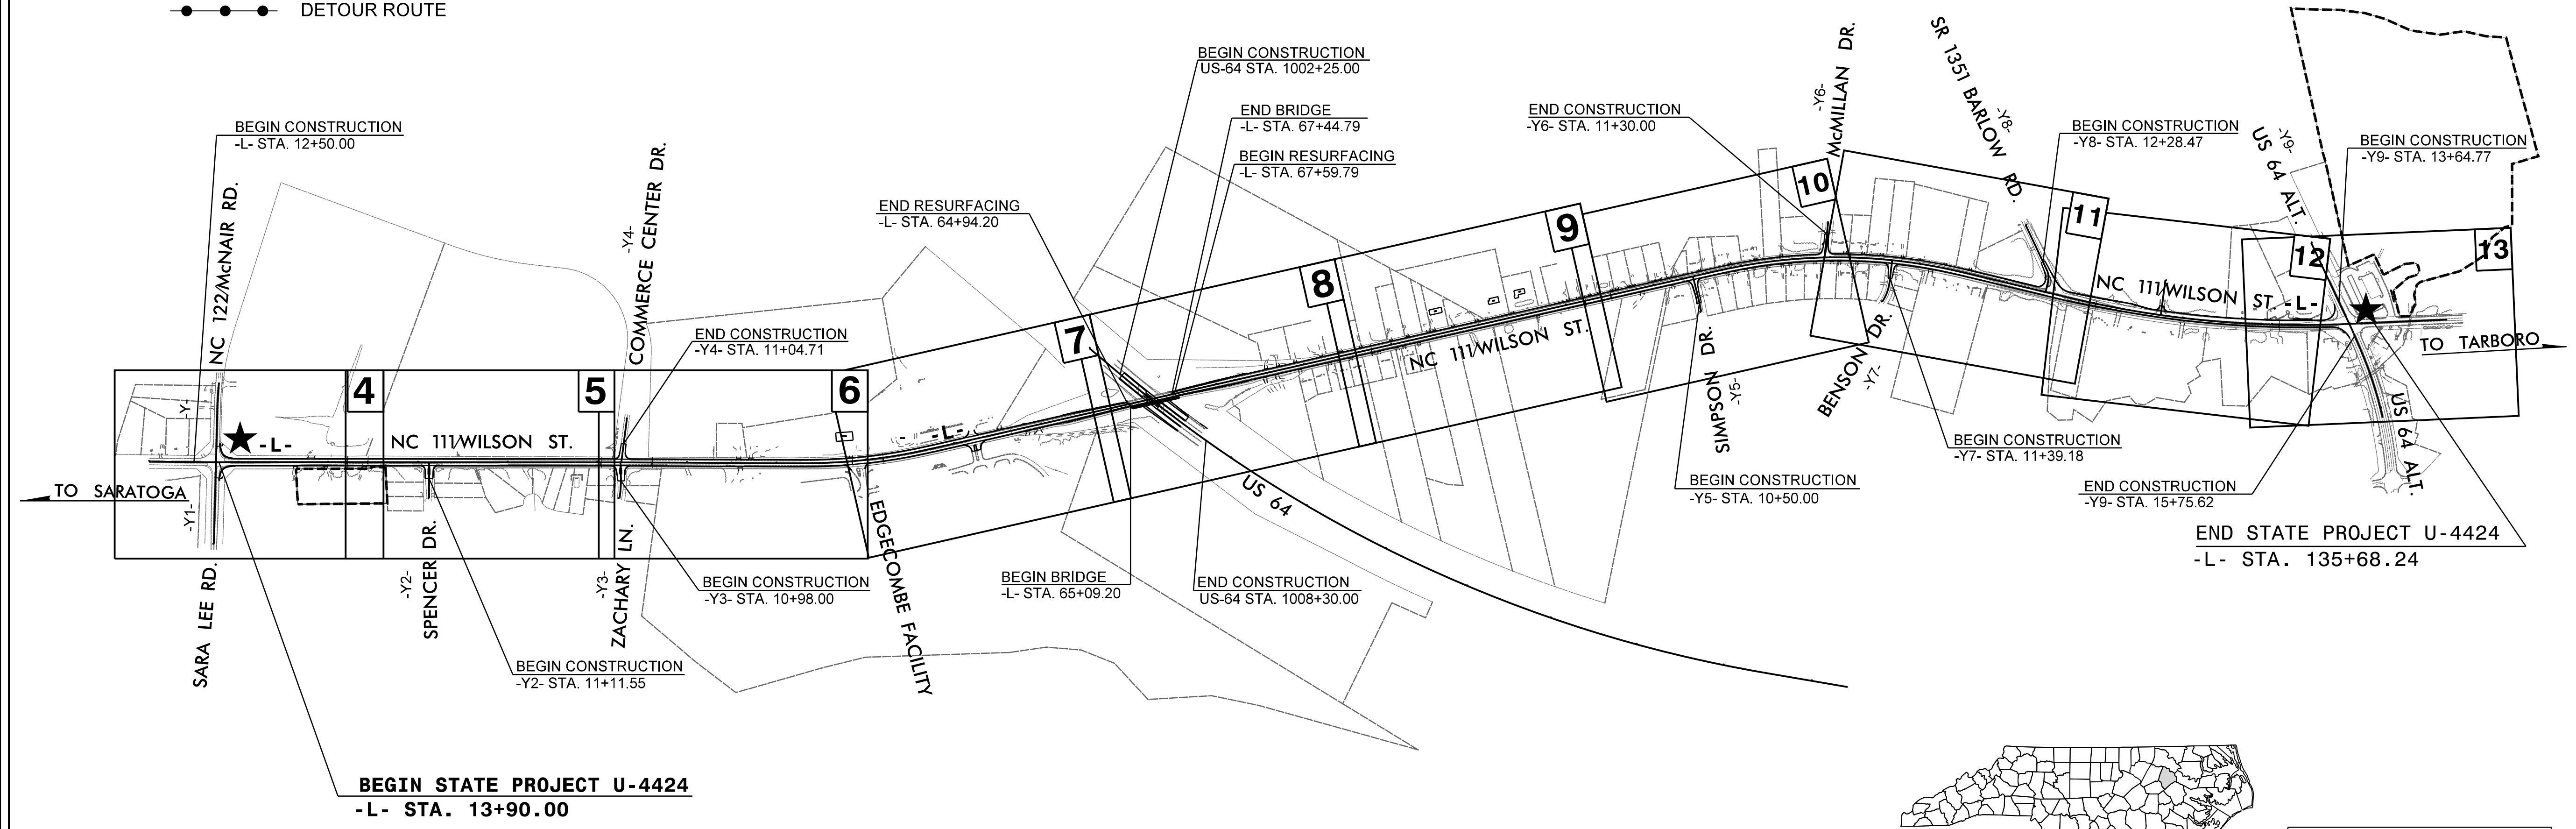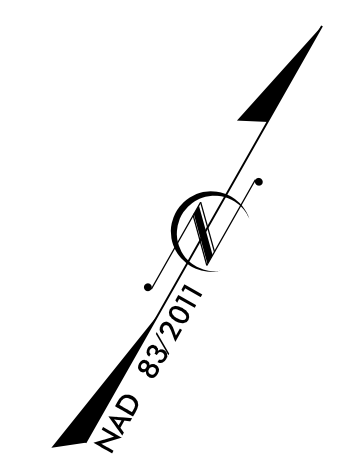

END STATE PROJECT U-4424
-L- STA. 135+68.24


★ UPGRADE EXISTING SIGNAL

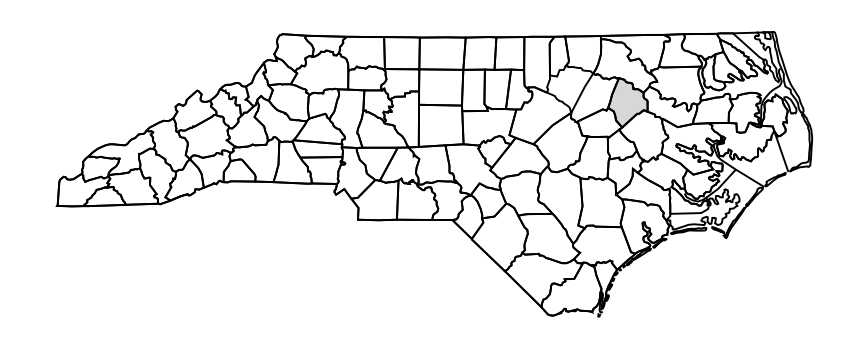

DOCUMENT NOT CONSIDERED FINAL
UNLESS ALL SIGNATURES COMPLETED

TIP PROJECT: U-4424

CONTRACT: C204838

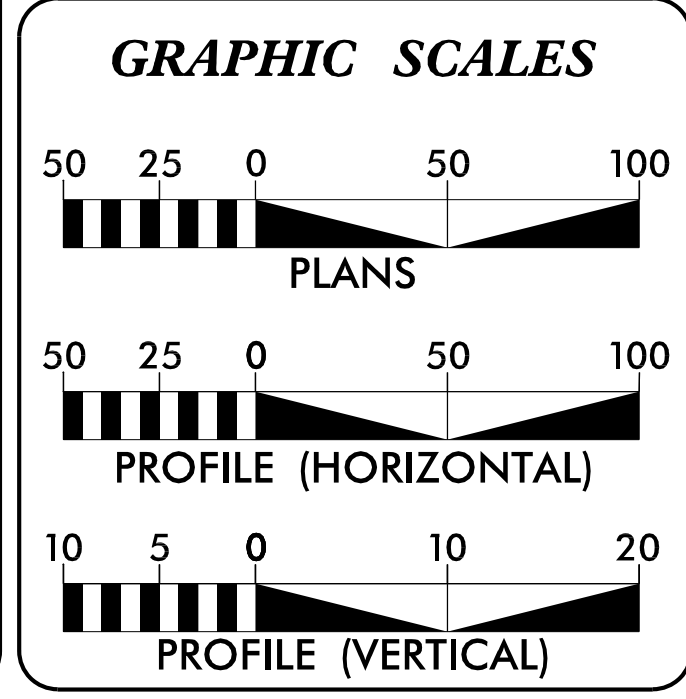

DESIGN DATA

ADT 2023 =	9,340
ADT 2045 =	10,400
K =	8%
D =	55%
T =	3% *
V =	50 MPH
* TTST = 1% DUAL 2%	
FUNC CLASS = MINOR ARTERIAL	

PROJECT LENGTH

LENGTH ROADWAY TIP PROJECT U-4424	=	2.261 MI
LENGTH STRUCTURE TIP PROJECT U-4424	=	0.045 MI
TOTAL LENGTH TIP PROJECT U-4424	=	2.306 MI

PREPARED IN THE OFFICE OF:

WSP USA
434 FAYETTEVILLE STREET
SUITE 1500
RALEIGH, NC 27601
TEL: 1.919.836.4040
FAX: 1.919.836.4099
LICENSE NO. E-0165

FOR THE NORTH CAROLINA DEPARTMENT OF TRANSPORTATION

2018 STANDARD SPECIFICATIONS

RIGHT OF WAY DATE:
JUNE 21, 2019

LETTING DATE:
JUNE 20, 2023

NC DOT CONTACT: RUSSELL BROADWELL, PE
DIVISION 4

RONYELL THIGPEN, PE
PROJECT ENGINEER

ERIC MISAK
PROJECT DESIGN ENGINEER

HYDRAULICS ENGINEER


5/3/2023

DocuSigned by:
Vidya Mohandas
SIGNATURE:

ROADWAY DESIGN ENGINEER

5/2/2023

DocuSigned by:
Ronyell A. Thigpen
SIGNATURE:

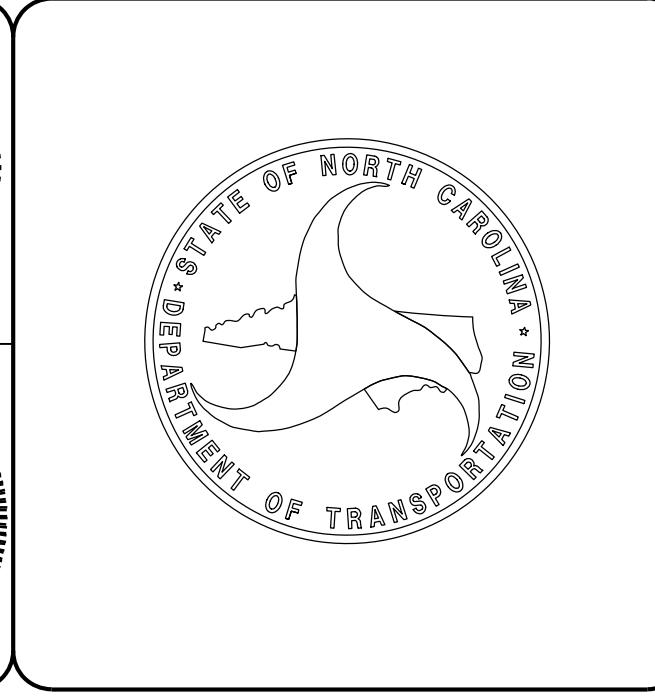

06-APR-2023 09:22
N:\Roadway\Proj\U-4424_Rdy_Tsh.dgn
WSP