




8/17/99

PLANS PREPARED BY:

WSP


WSP USA
434 FAYETTEVILLE STREET
SUITE 1500
RALEIGH, NC 27601
TEL: 1.919.836.4040
FAX: 1.919.836.4099
LICENSE NO. F-0165

PROJECT REFERENCE NO. U-4424	SHEET NO. 8
RW SHEET NO.	HYDRAULICS ENGINEER
ROADWAY DESIGN ENGINEER	SEAL 33290
	SEAL 043232
<p>DOCUMENT NOT CONSIDERED FINAL UNLESS ALL SIGNATURES COMPLETED</p>	

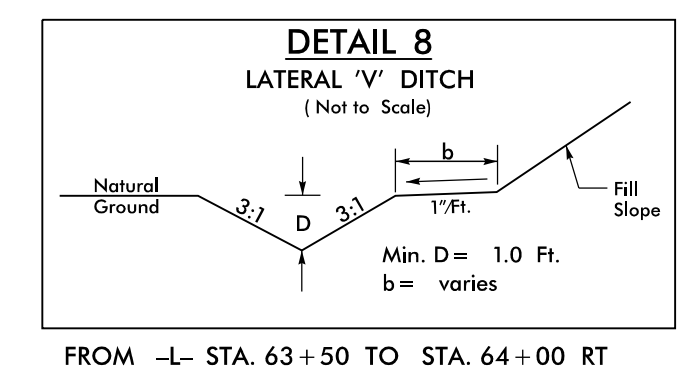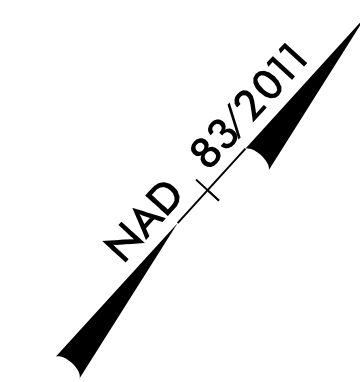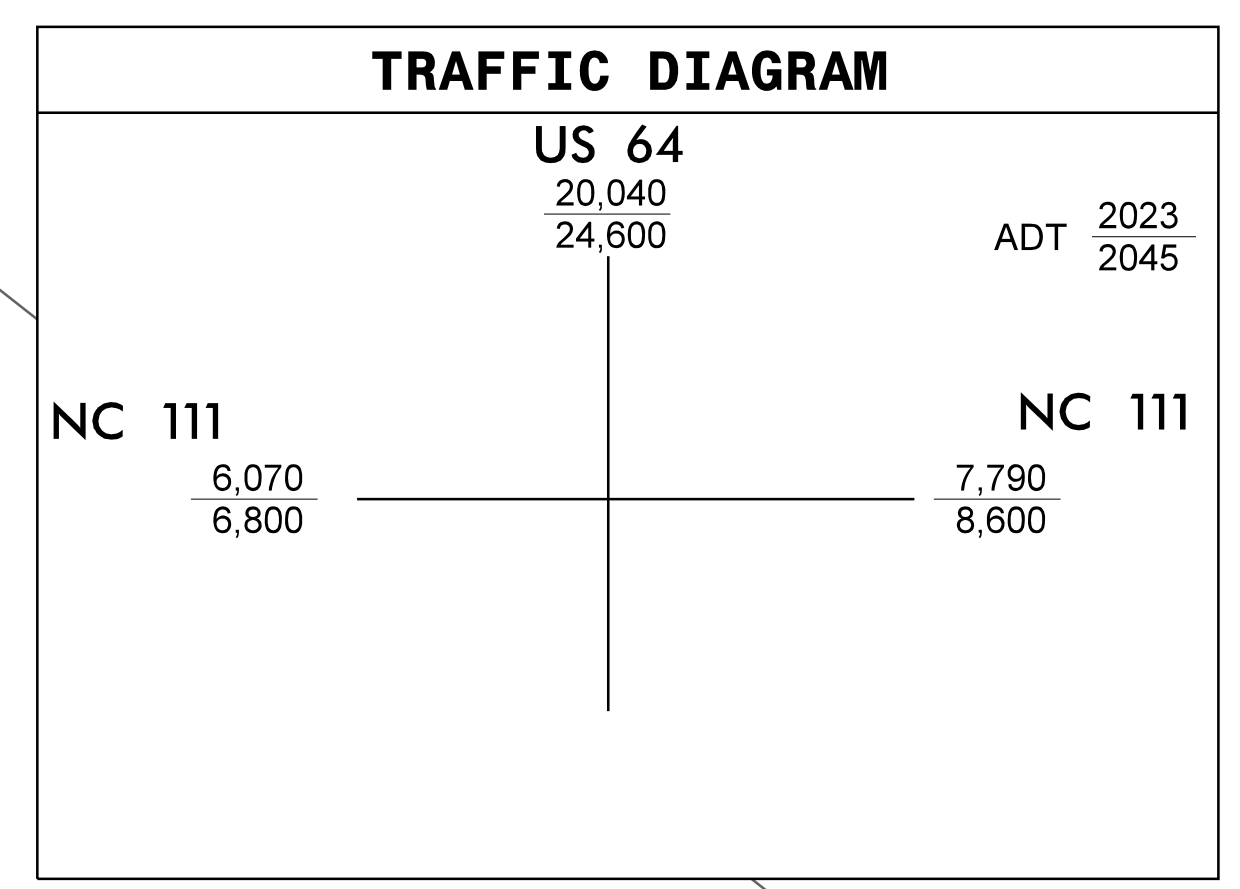


-US64- CURVE DATA

PI Sta 1022+67.76
 $\Delta = 30^\circ 14' 49.1''$ (LT)
 $D = 0^\circ 45' 14.0''$
 $L = 4,012.11'$
 $T = 2,053.98'$
 $R = 7,600.00'$

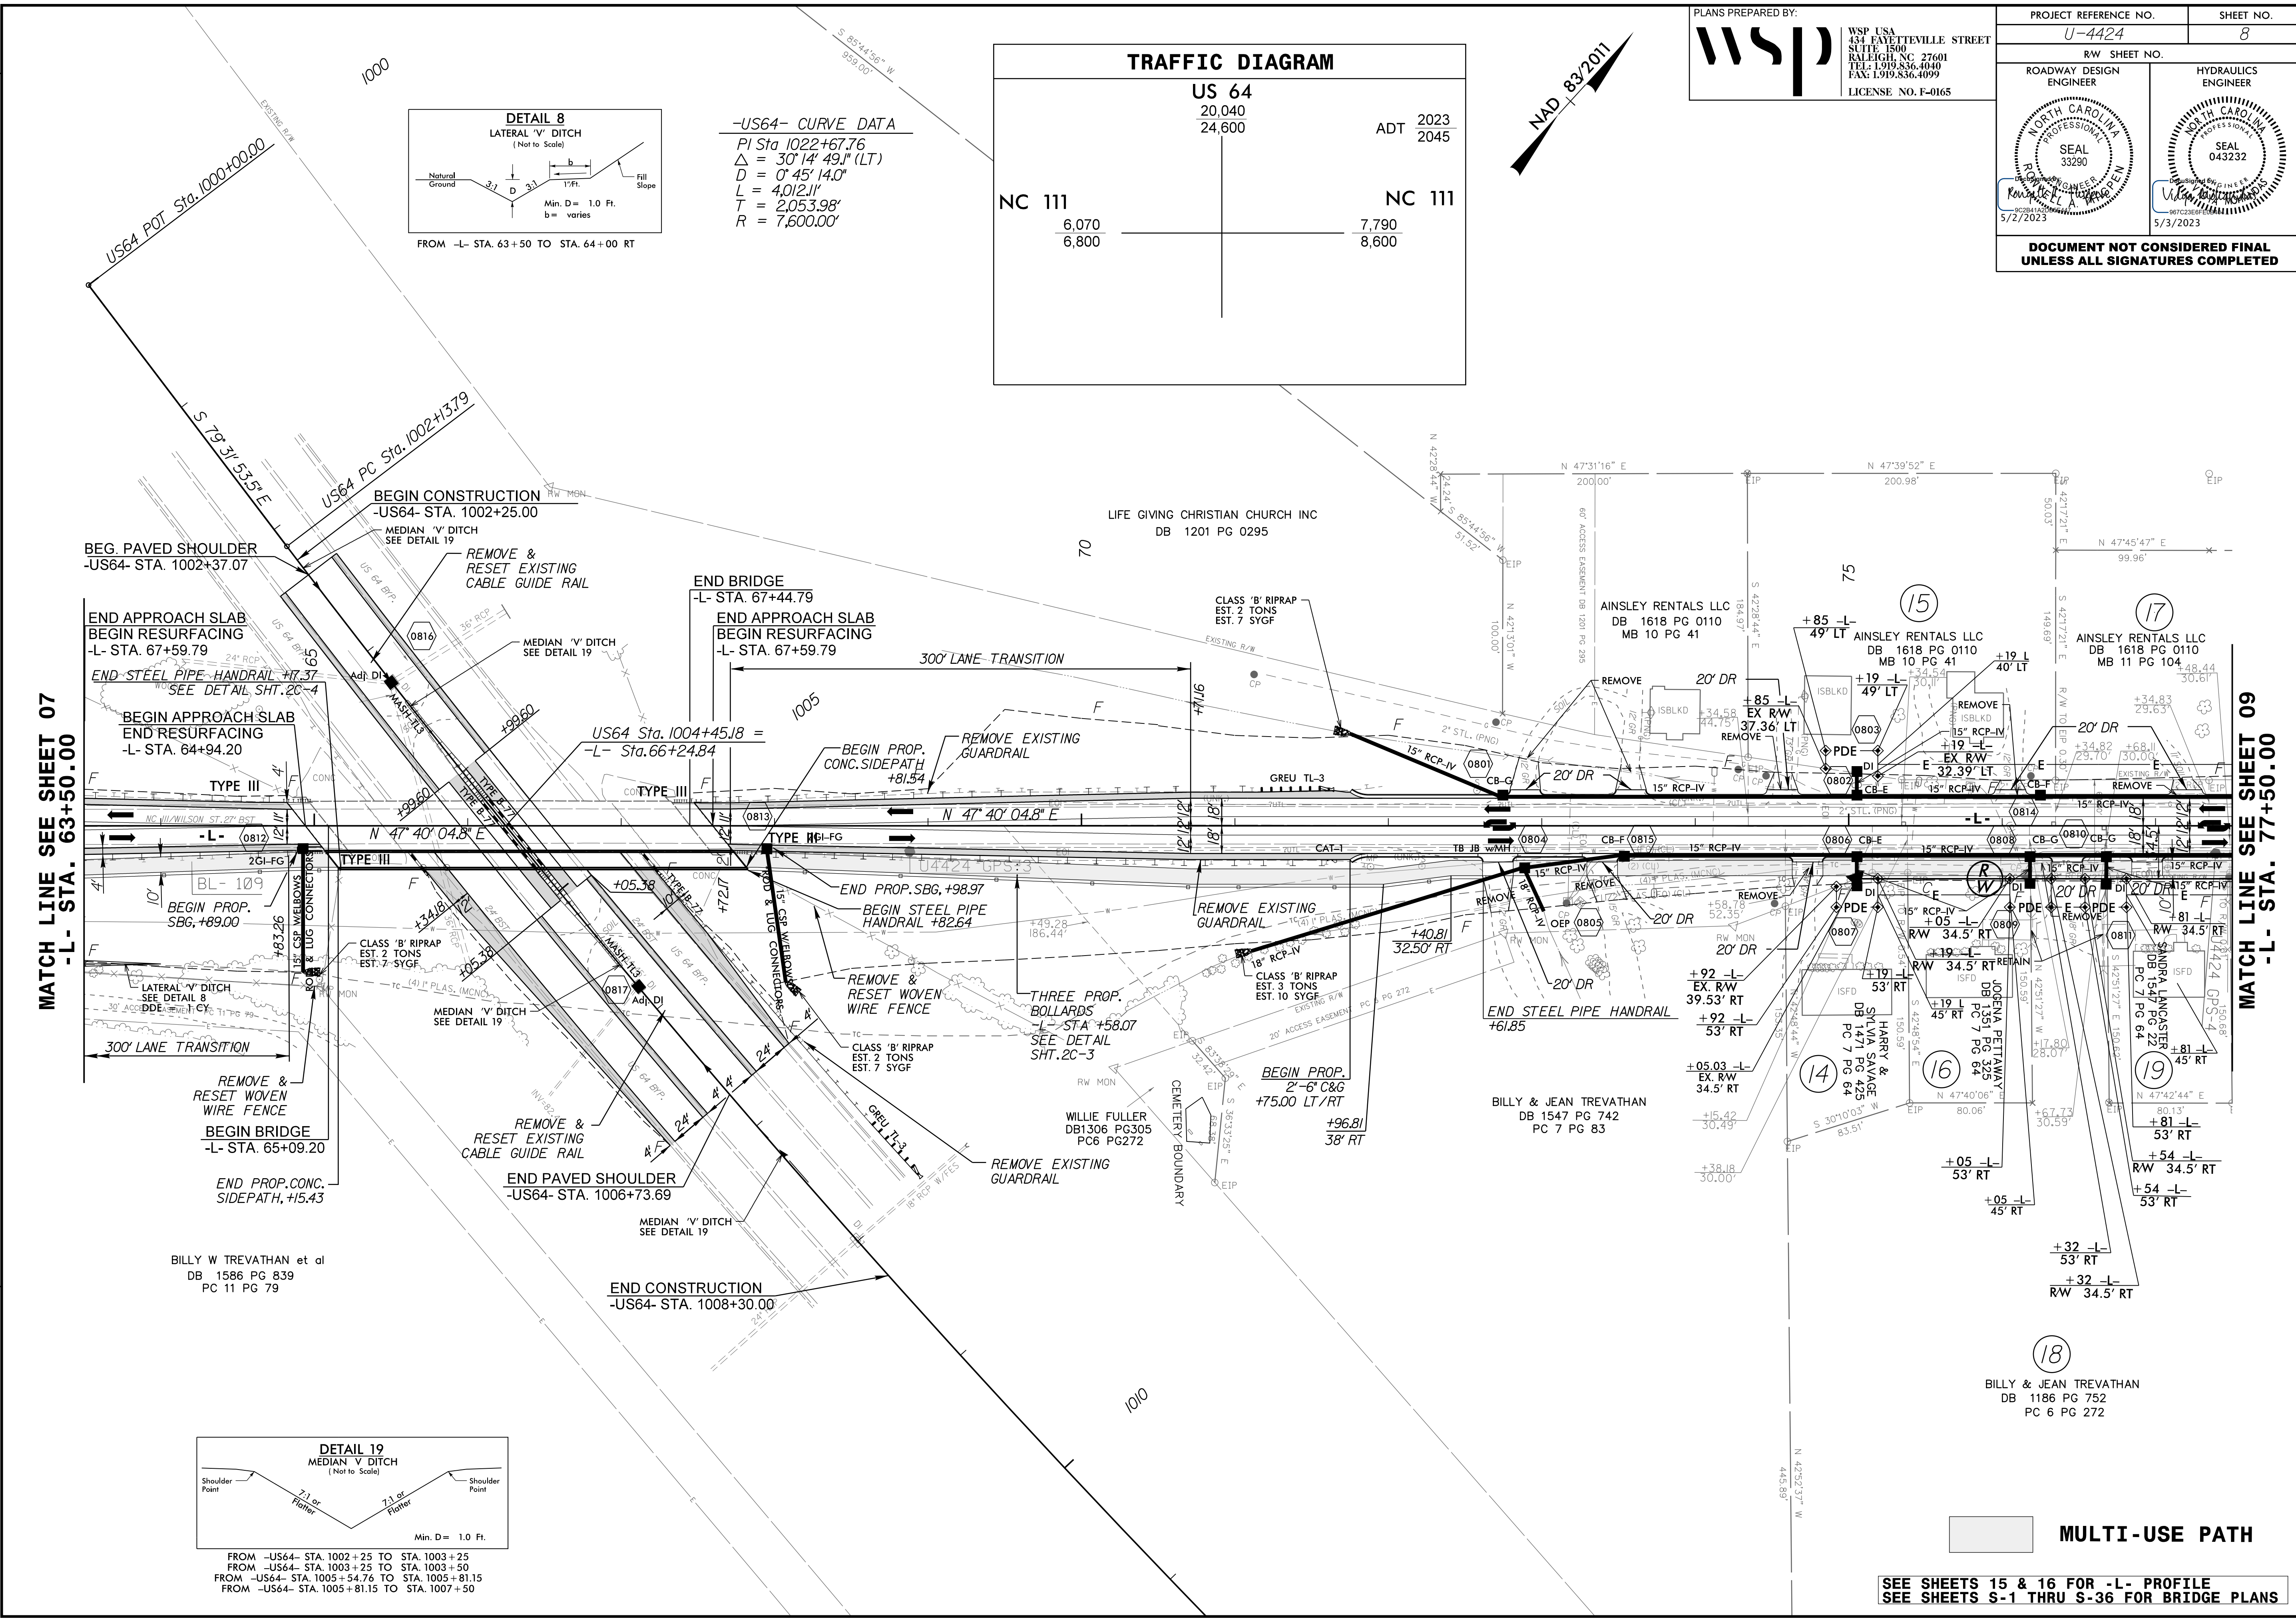

MATCH LINE SEE SHEET 07
-L- STA. 63+50.00

MATCH LINE SEE SHEET 09
-L- STA. 77+50.00

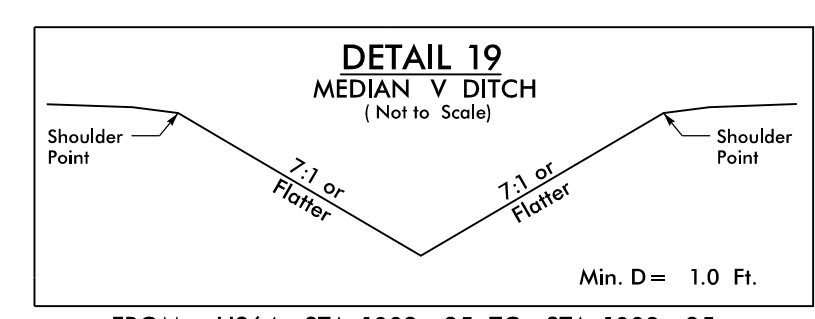

FROM -US64- STA. 1002+25 TO STA. 1003+25
 FROM -US64- STA. 1003+25 TO STA. 1003+50
 FROM -US64- STA. 1005+54.76 TO STA. 1005+81.15
 FROM -US64- STA. 1005+81.15 TO STA. 1007+50

MULTI-USE PATH

SEE SHEETS 15 & 16 FOR -L- PROFILE
 SEE SHEETS S-1 THRU S-36 FOR BRIDGE PLANS

REVISIONS

19-APR-2023 15:42
 WSP\edward.p... \U-4424-LRdy-ps-h_08.dgn