
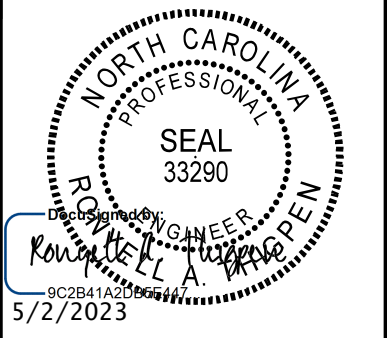
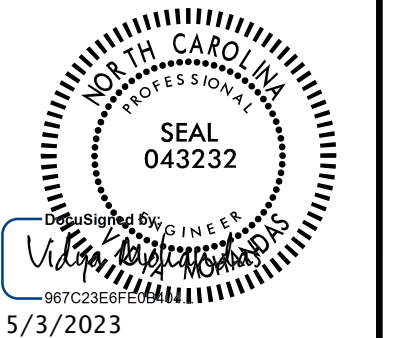
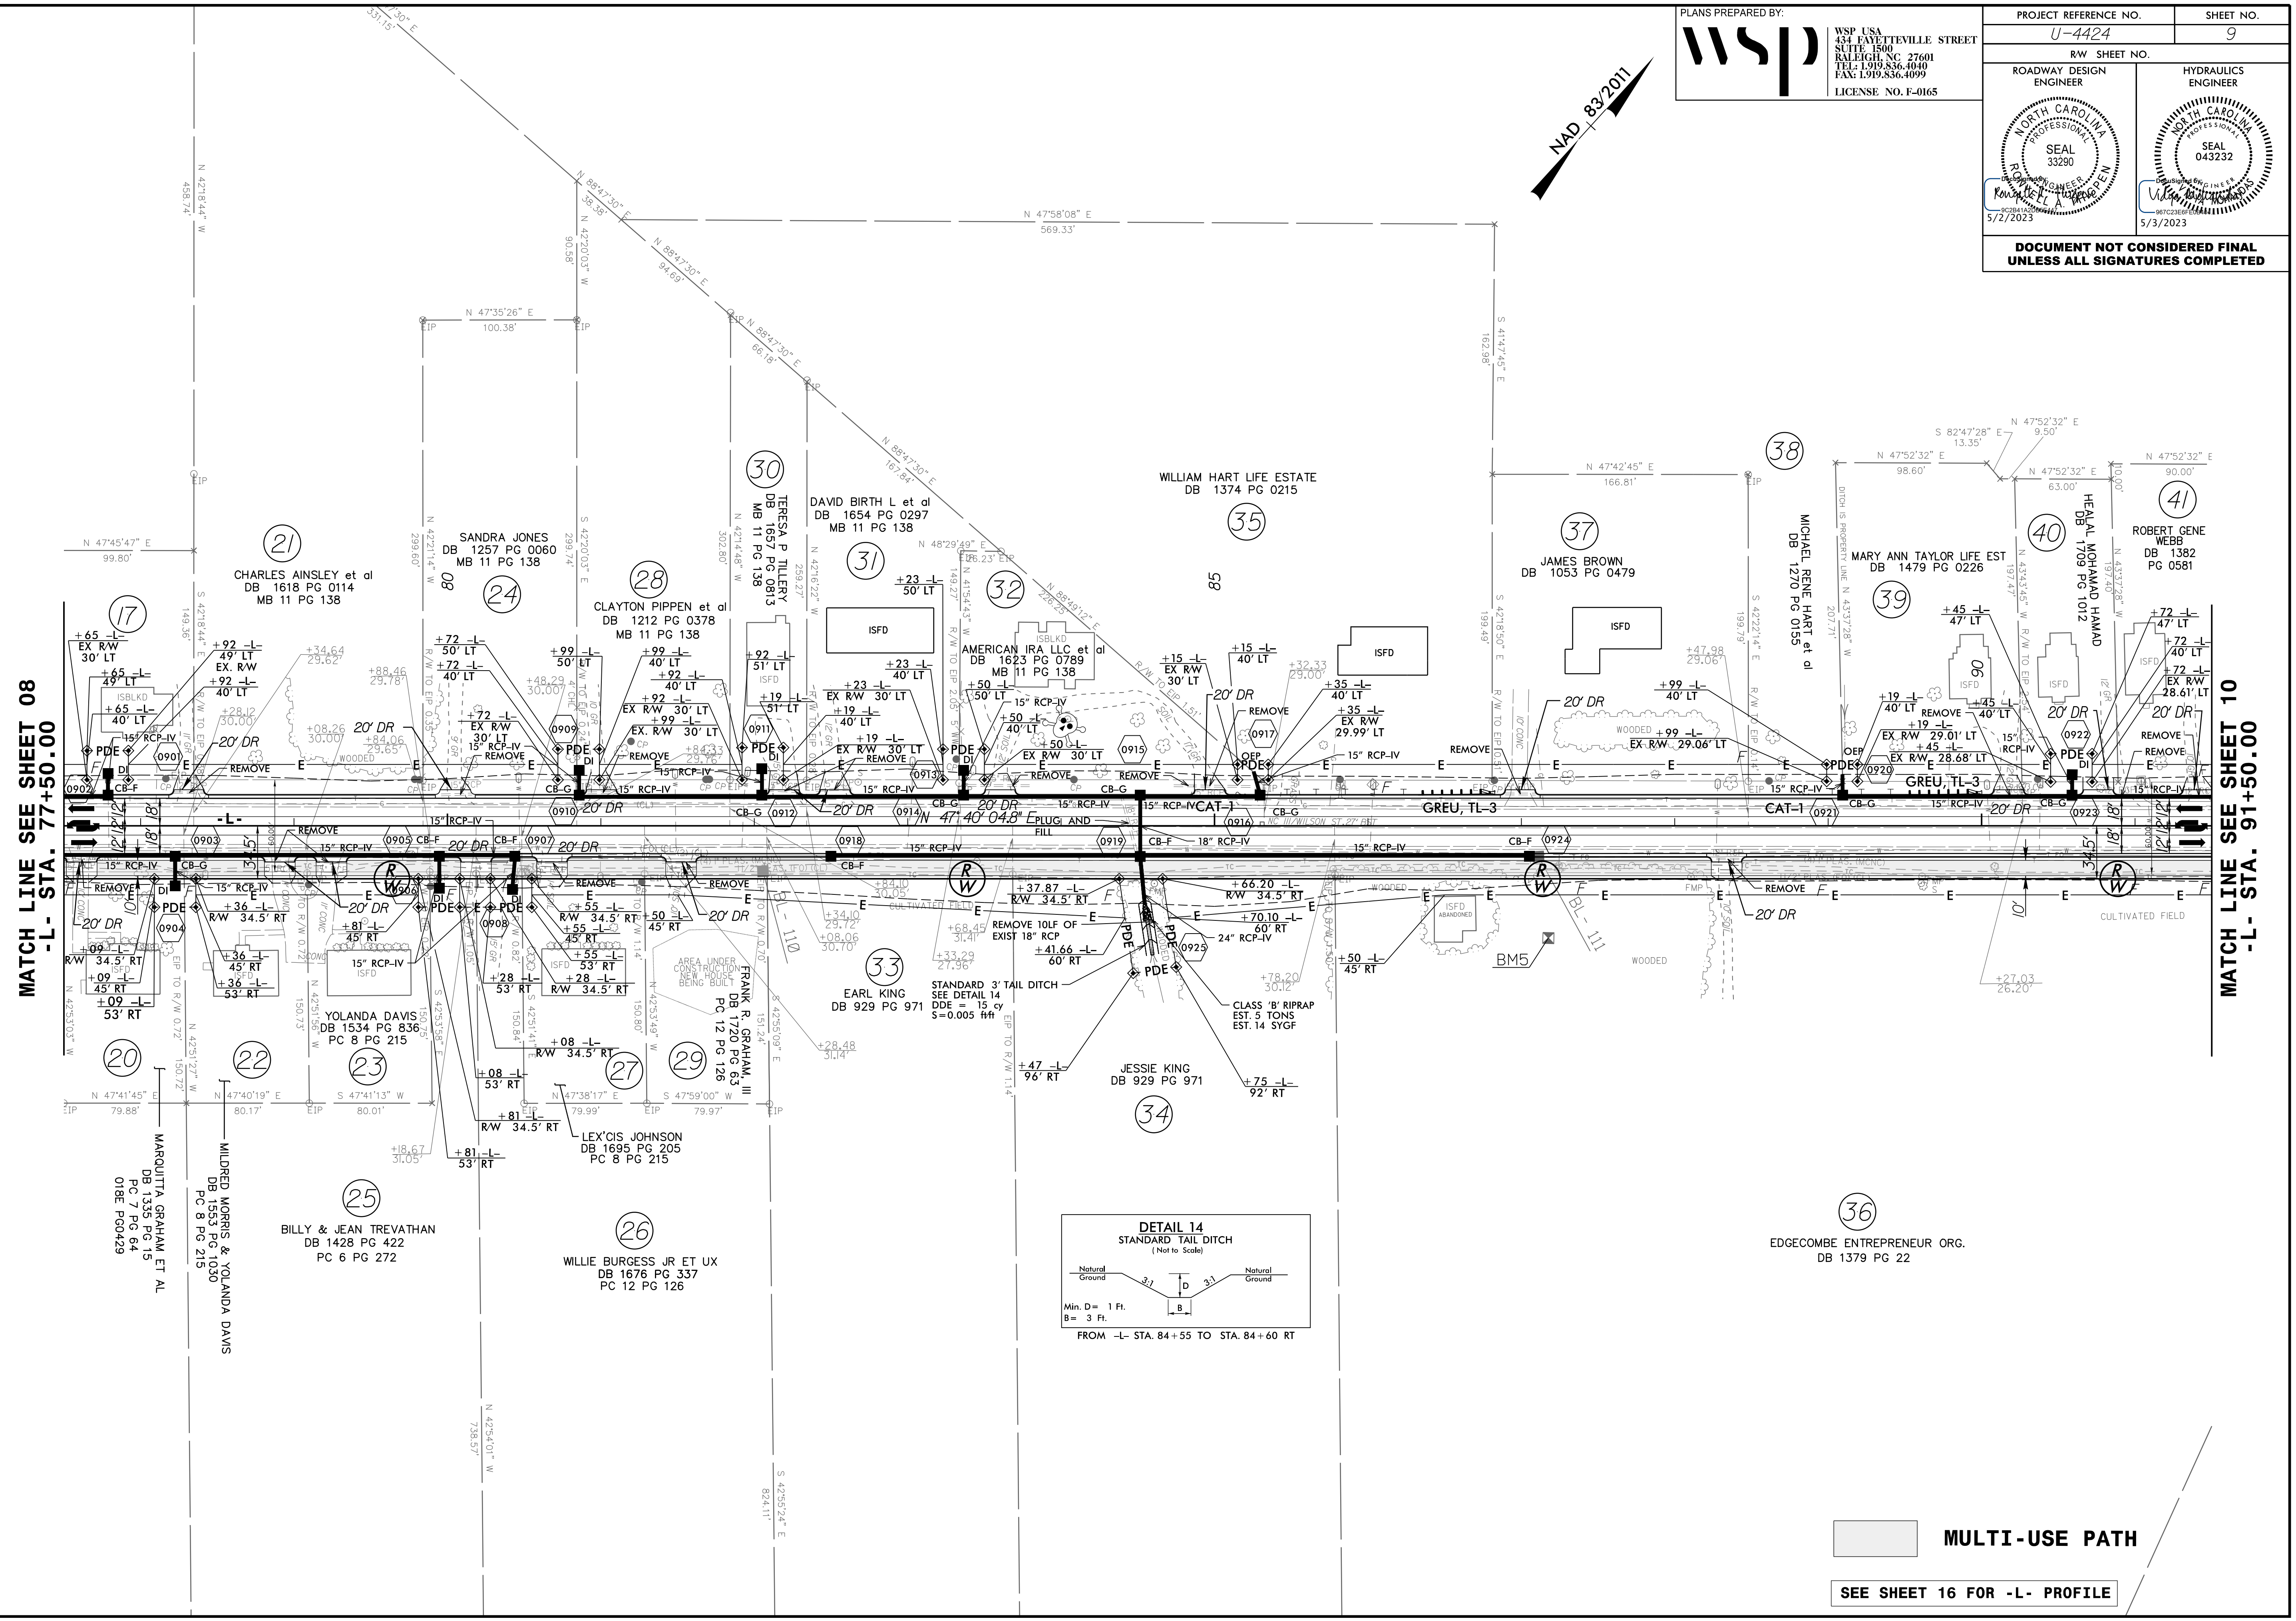
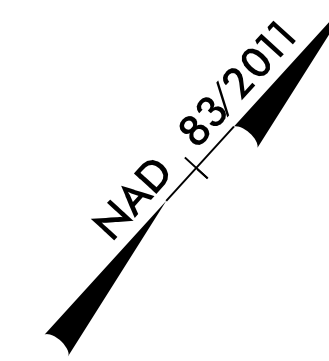


PLANS PREPARED BY:




WSP USA
434 FAYETTEVILLE STREET
SUITE 1500
RALEIGH, NC 27601
TEL: 1.919.836.4040
FAX: 1.919.836.4099
LICENSE NO. F-0165


PROJECT REFERENCE NO. U-4424	SHEET NO. 9
ROADWAY DESIGN ENGINEER	HYDRAULICS ENGINEER
	
DOCUMENT NOT CONSIDERED FINAL UNLESS ALL SIGNATURES COMPLETED	



MATCH LINE SEE SHEET 08
-L- STA. 77+50.00

MATCH LINE SEE SHEET 10
-L- STA. 91+50.00

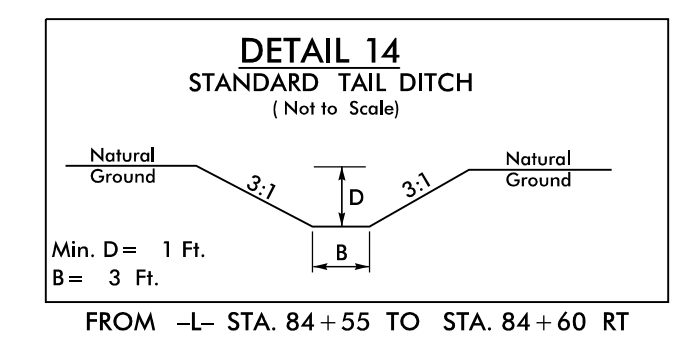

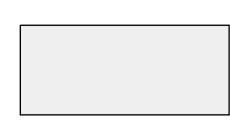 MULTI-USE PATH

SEE SHEET 16 FOR -L- PROFILE

REVISIONS

8/17/99
U:\APR-2023_1517\WSP\gedway\ProJ\U-4424-Fdy-psn_09.dgn