

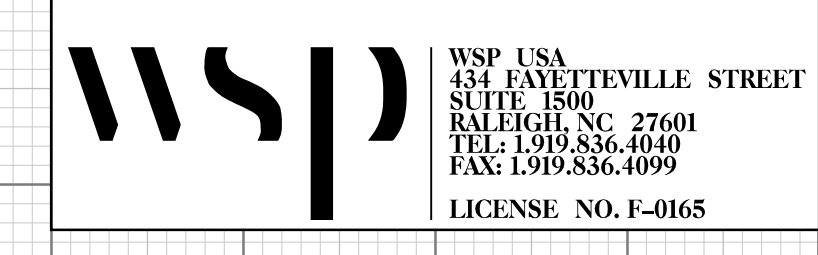


5/28/23

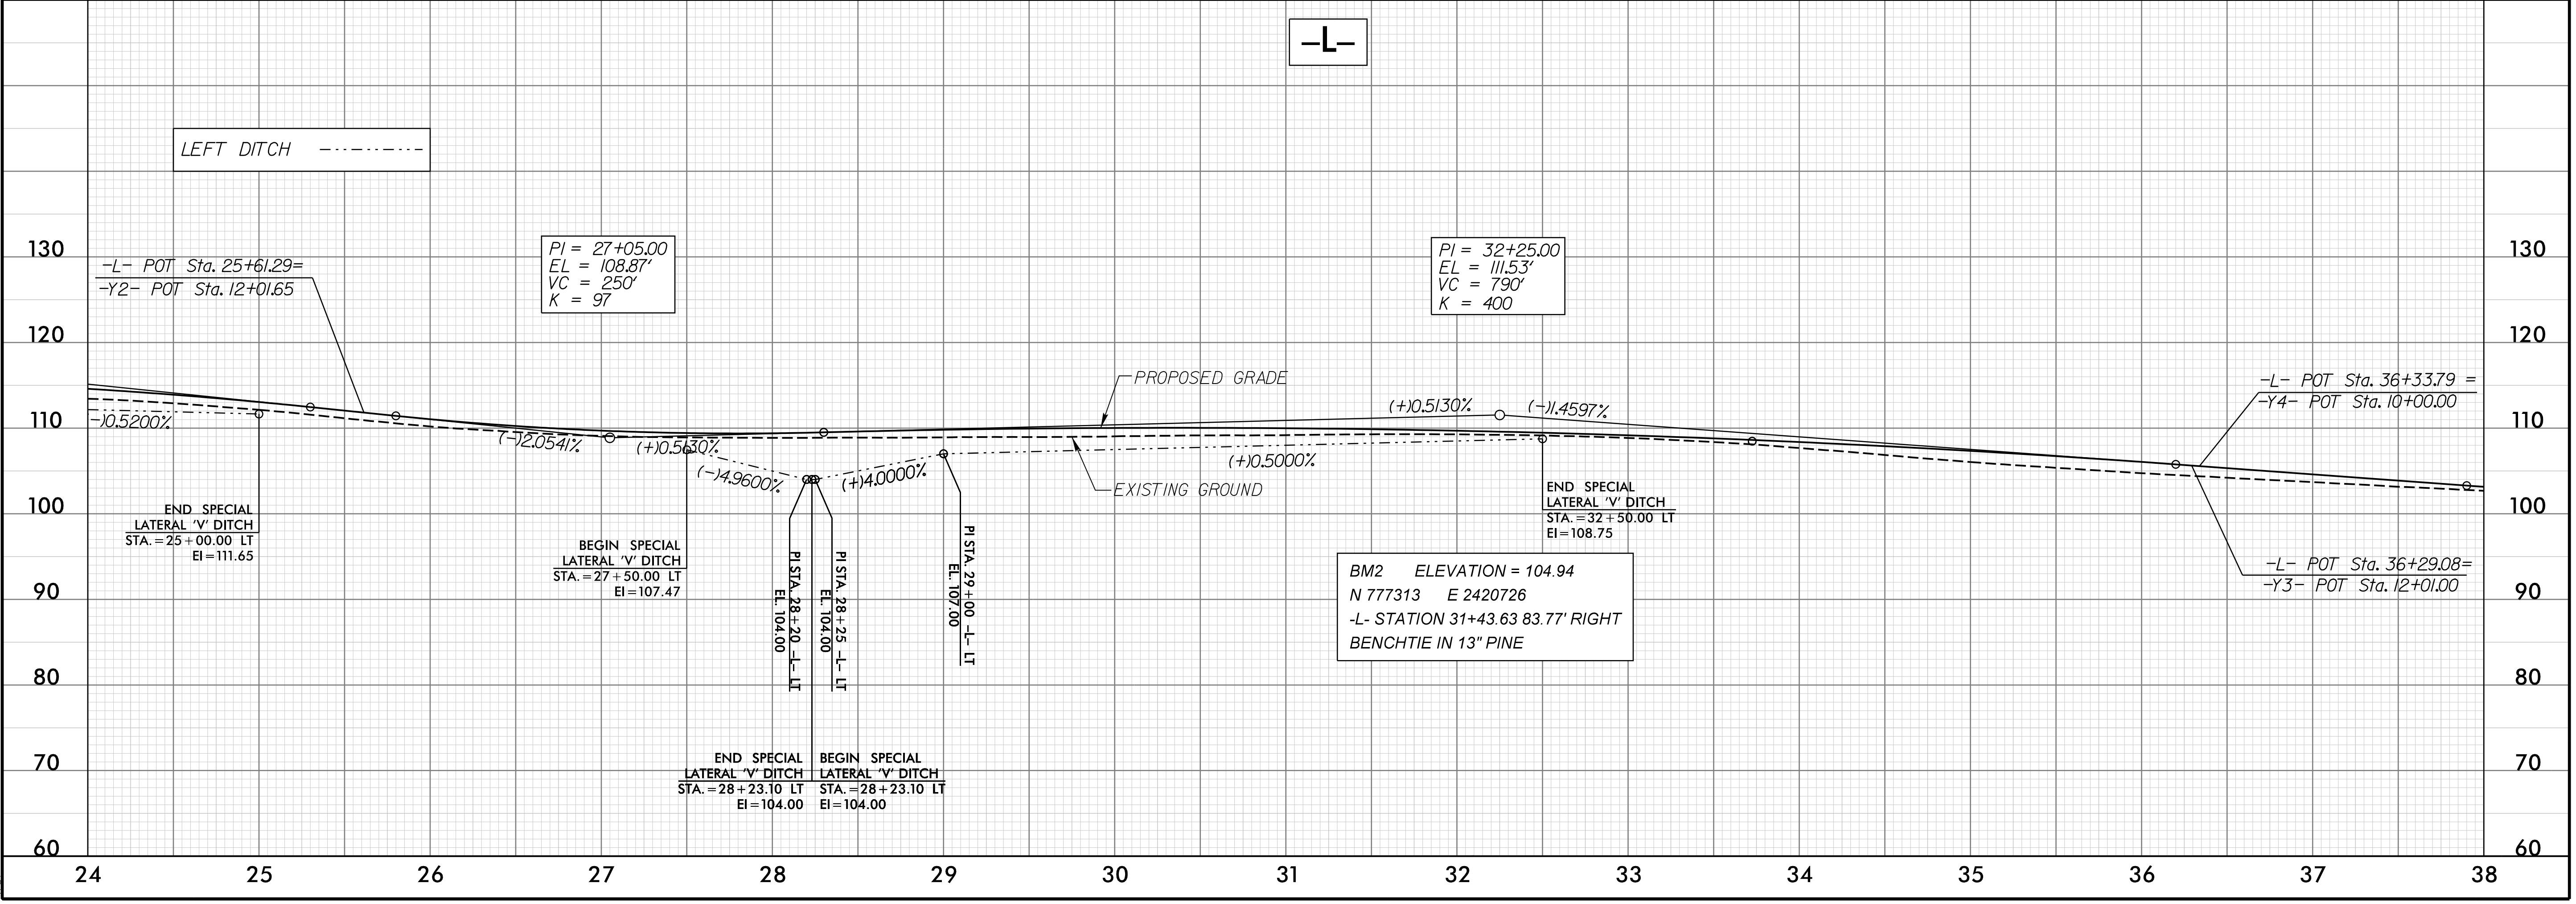

PROJECT REFERENCE NO. U-4424		SHEET NO. 14	
ROADWAY DESIGN ENGINEER		HYDRAULICS ENGINEER	

DOCUMENT NOT CONSIDERED FINAL UNLESS ALL SIGNATURES COMPLETED

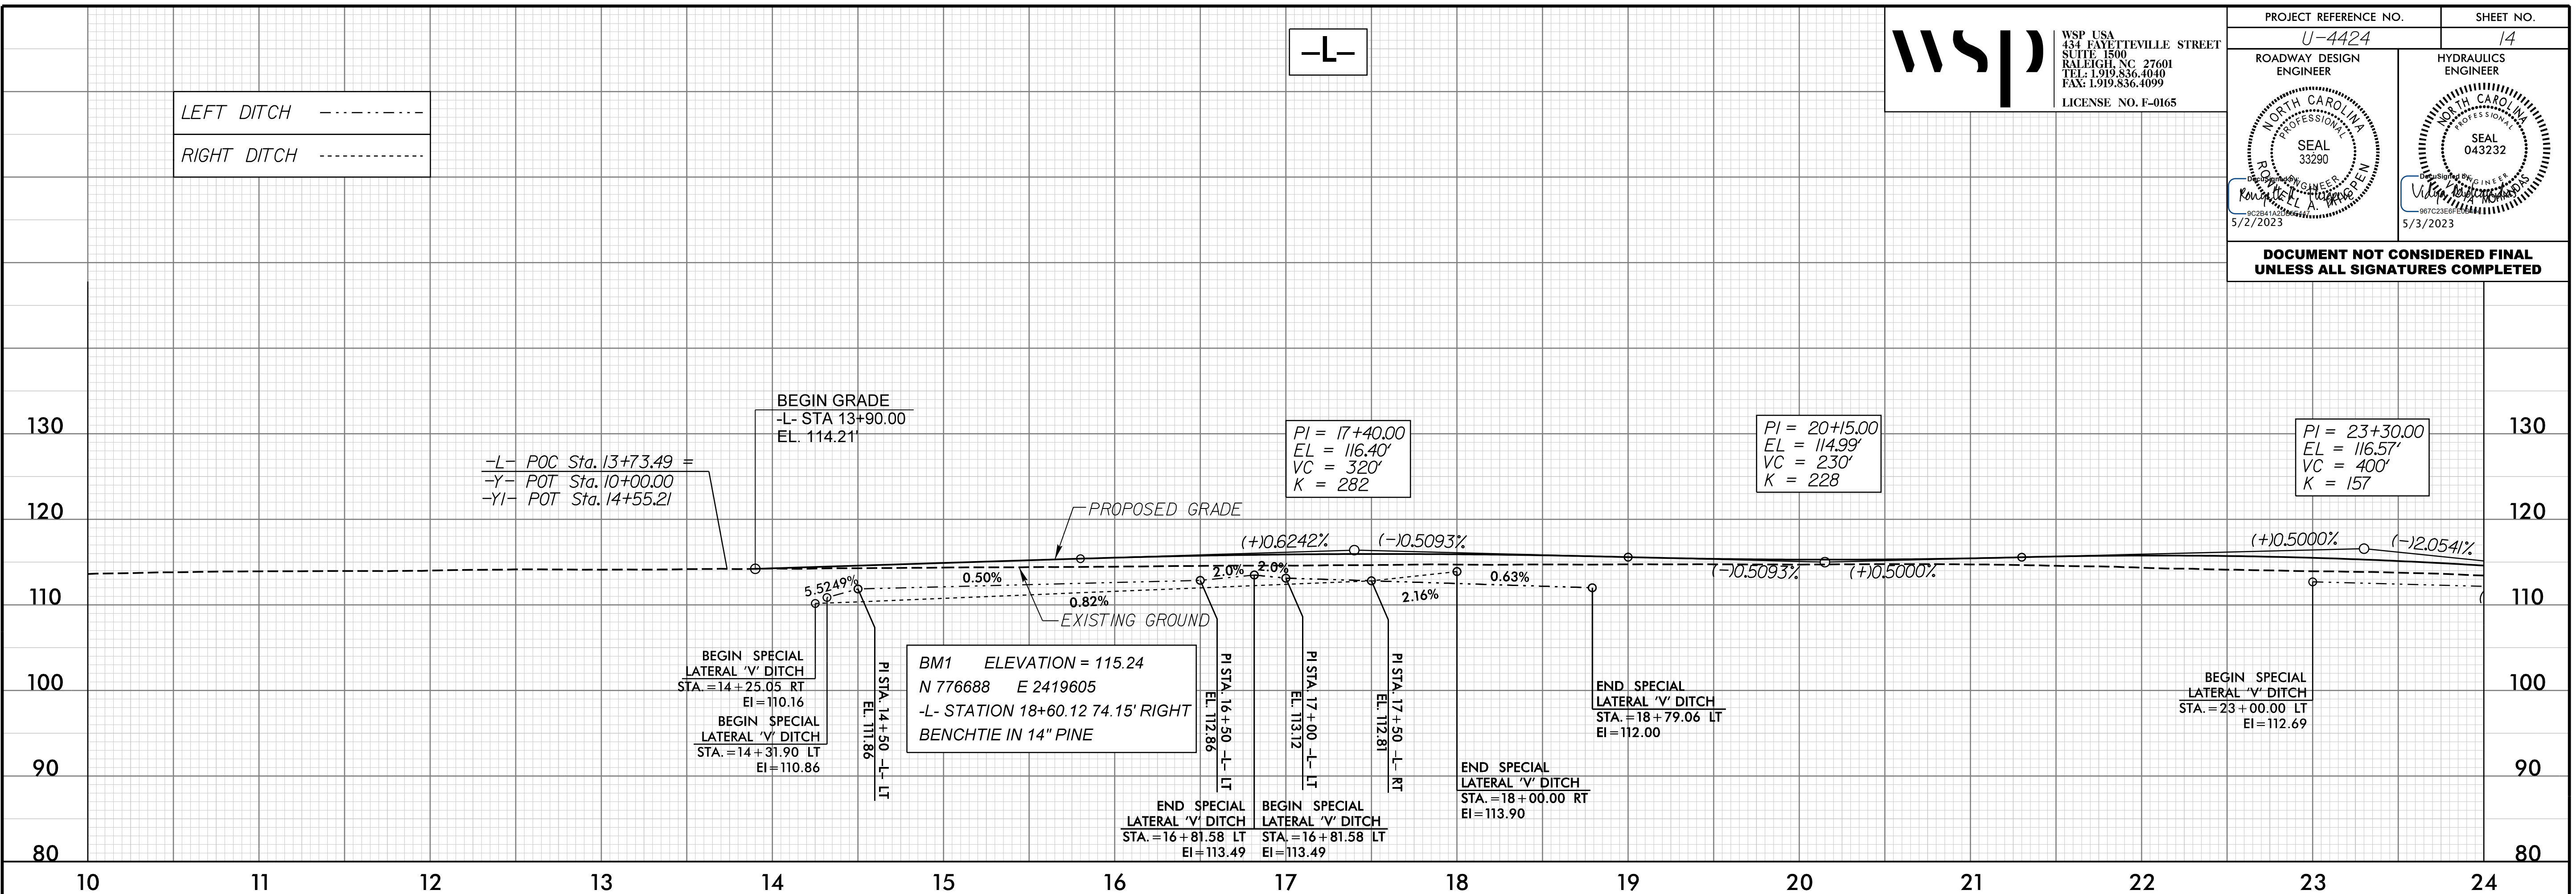

09-MAR-2023 17:30  
N:\Roadway\Projects\U4424\_Rdy.pfl\_Sheets.dgn