

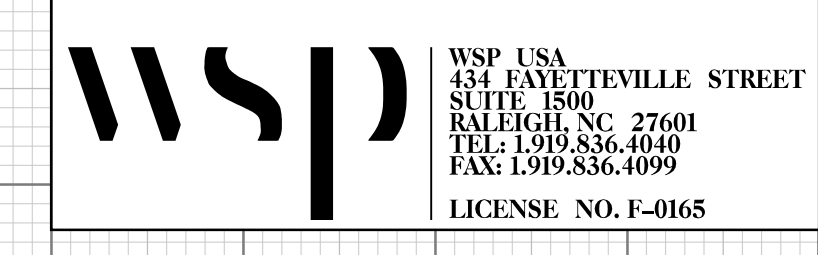


5/28/23

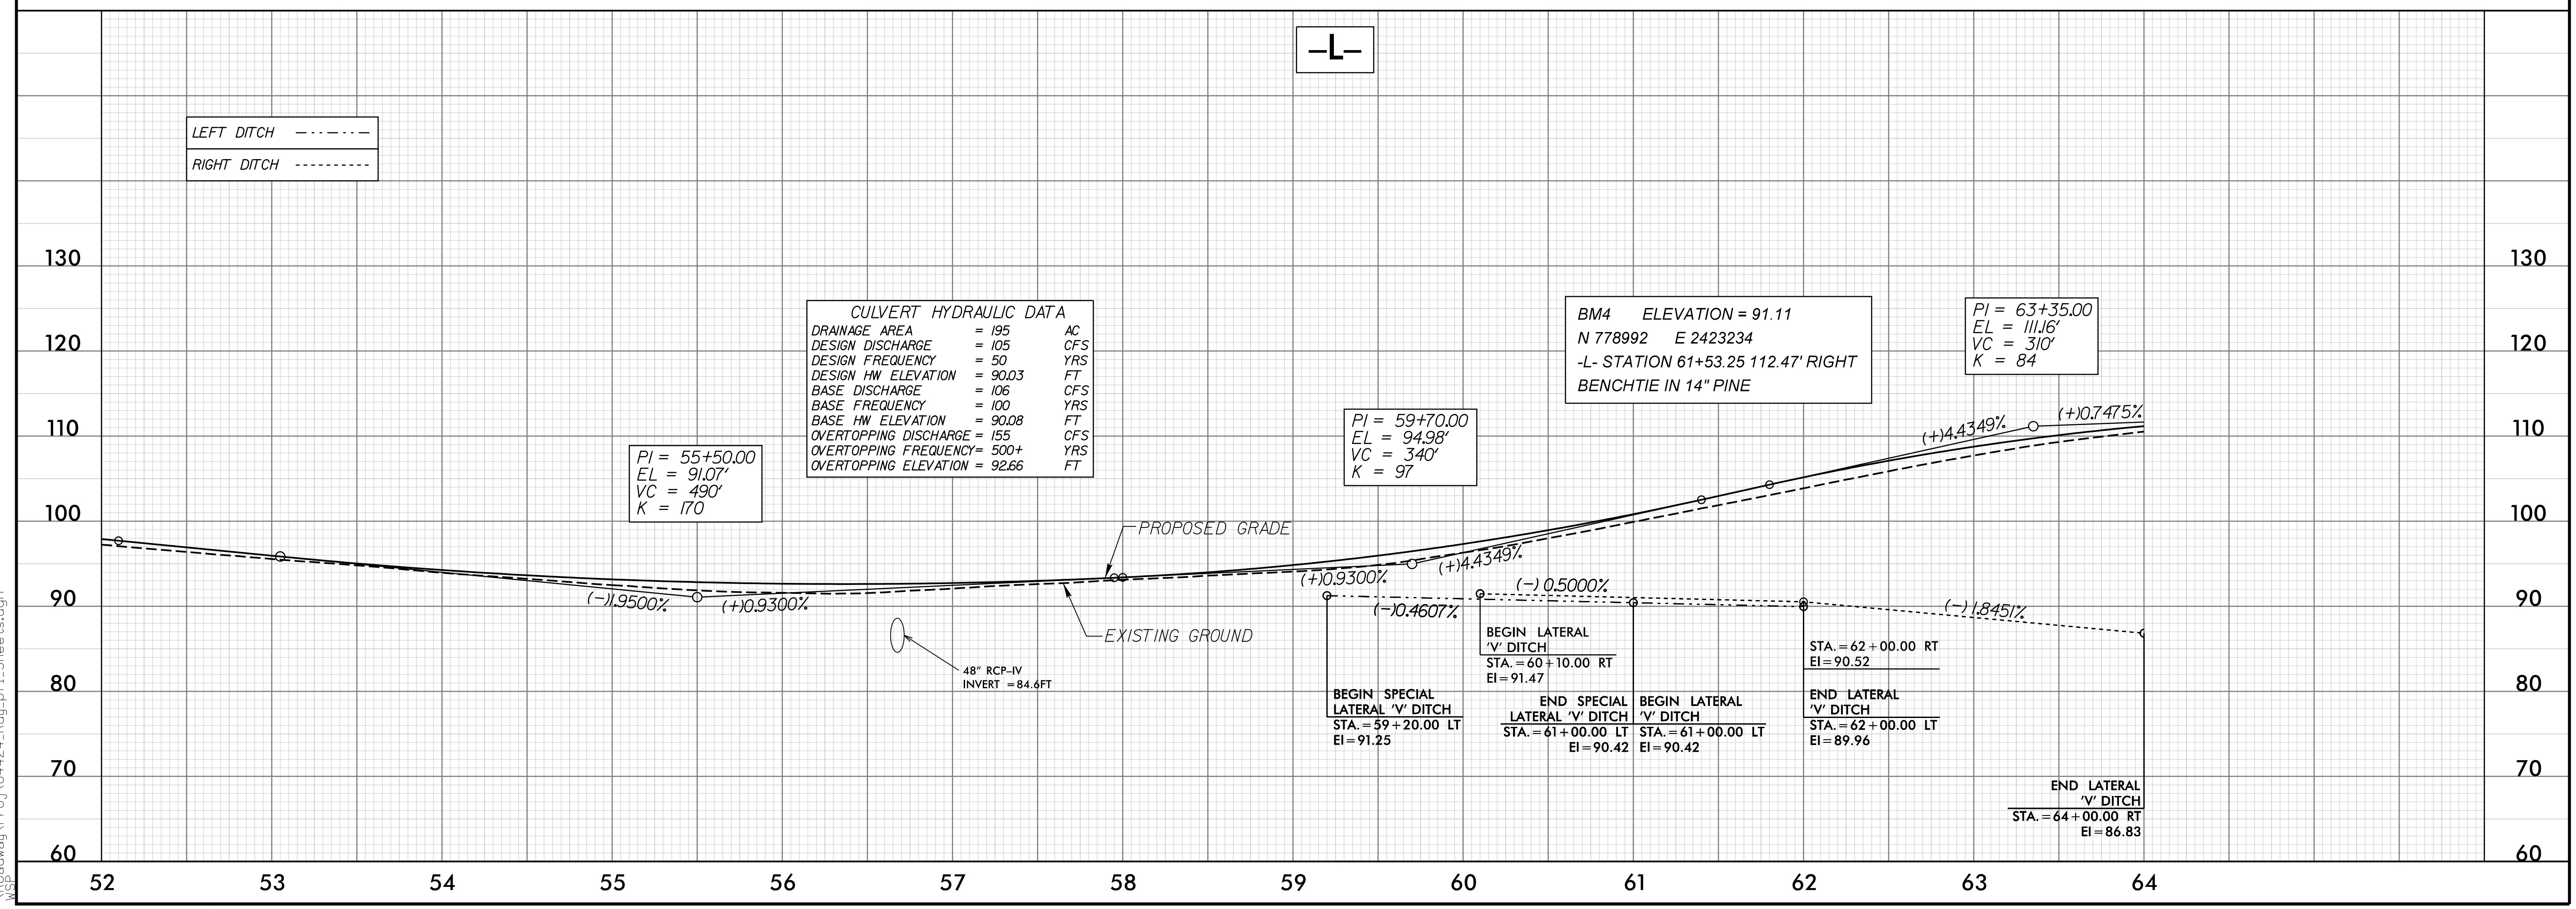

PROJECT REFERENCE NO. U-4424	SHEET NO. 15
ROADWAY DESIGN ENGINEER SEAL 33290 5/2/2023	HYDRAULICS ENGINEER SEAL 043232 5/3/2023

DOCUMENT NOT CONSIDERED FINAL UNLESS ALL SIGNATURES COMPLETED

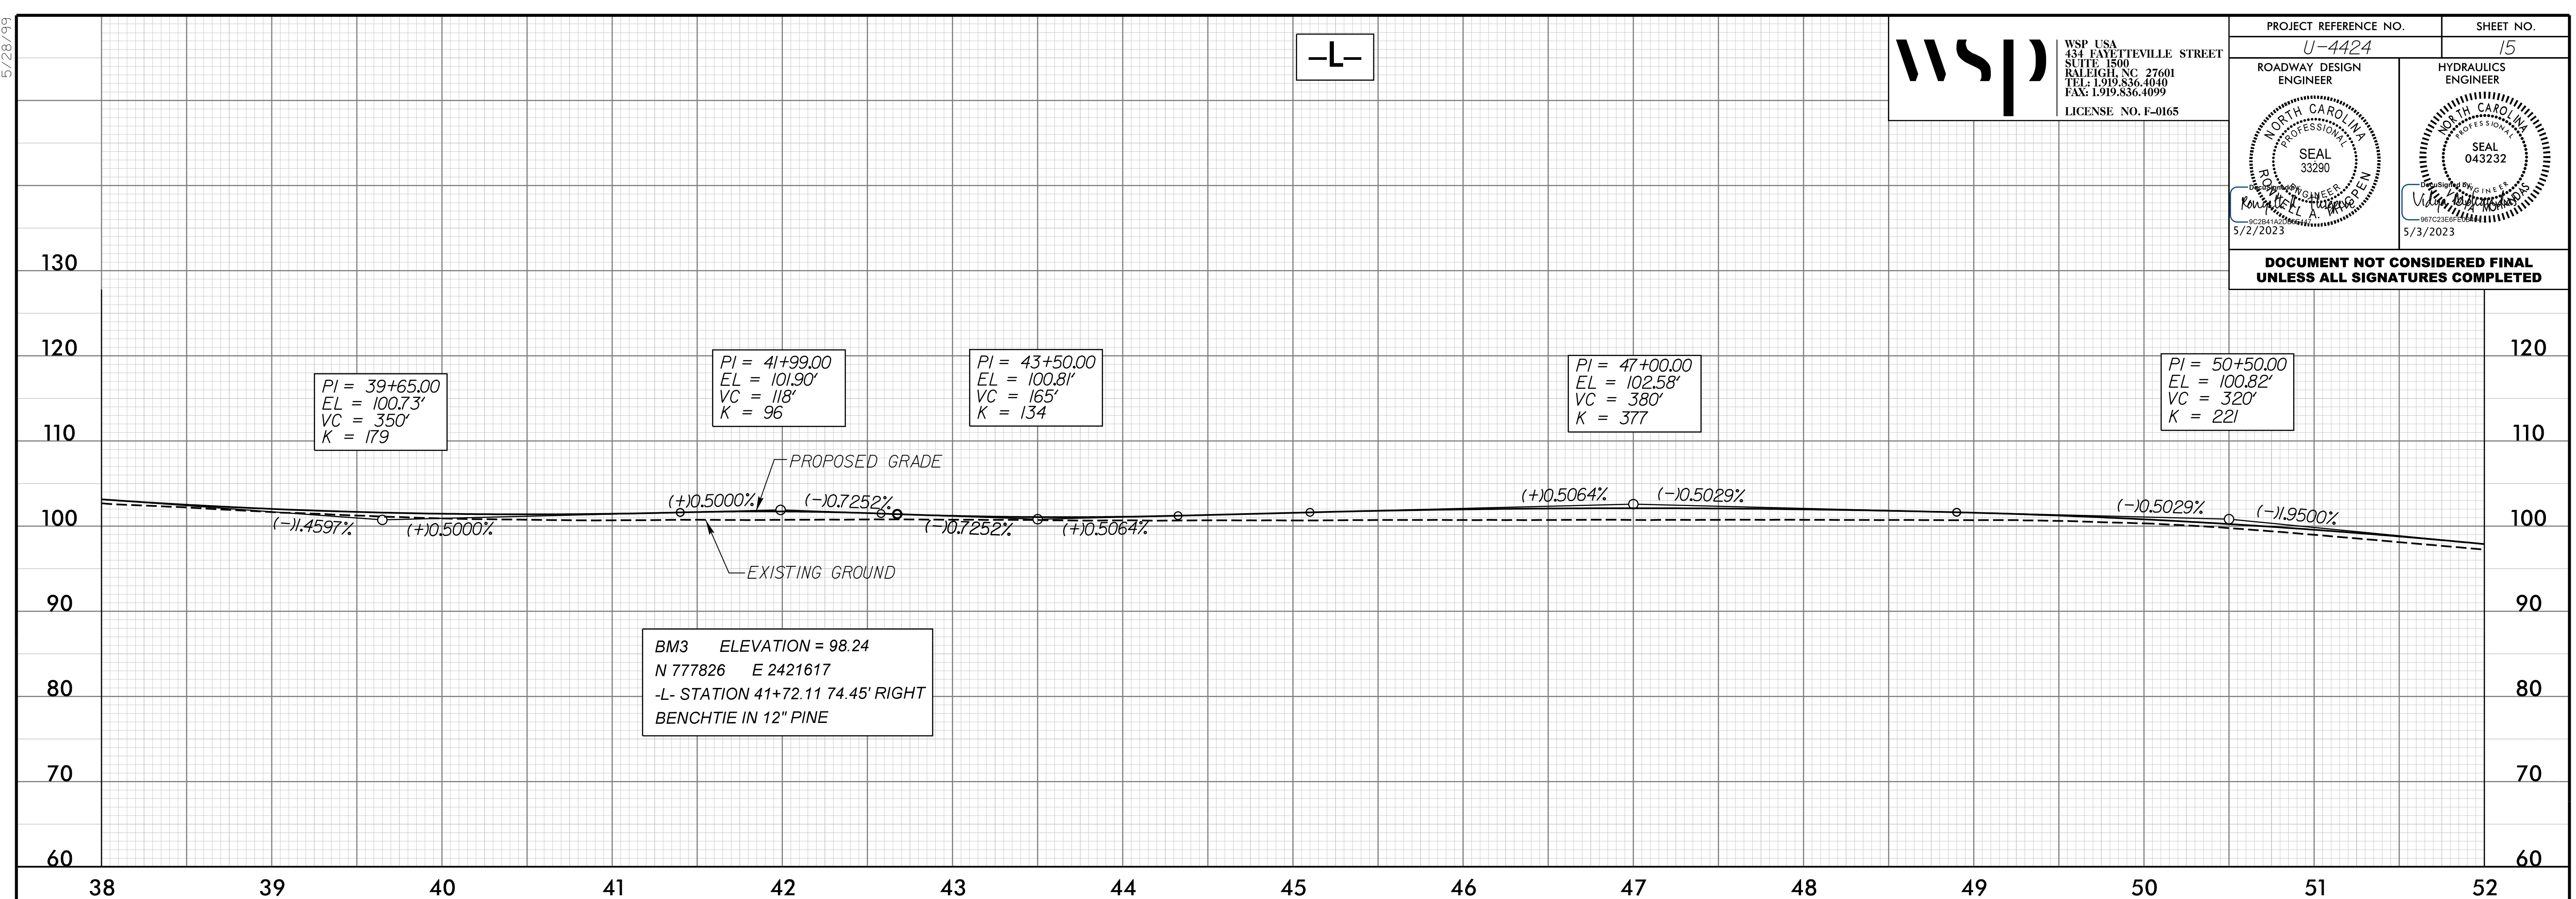

09-MAR-2023 17:30
N:\Roadway\Proj\U4424_Rdy.pfl_Sheets.dgn
WSP