

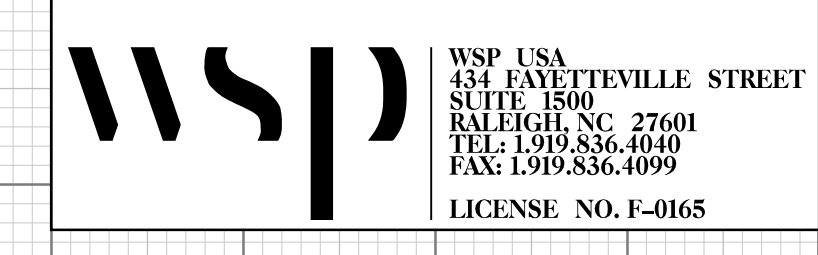


5/28/23

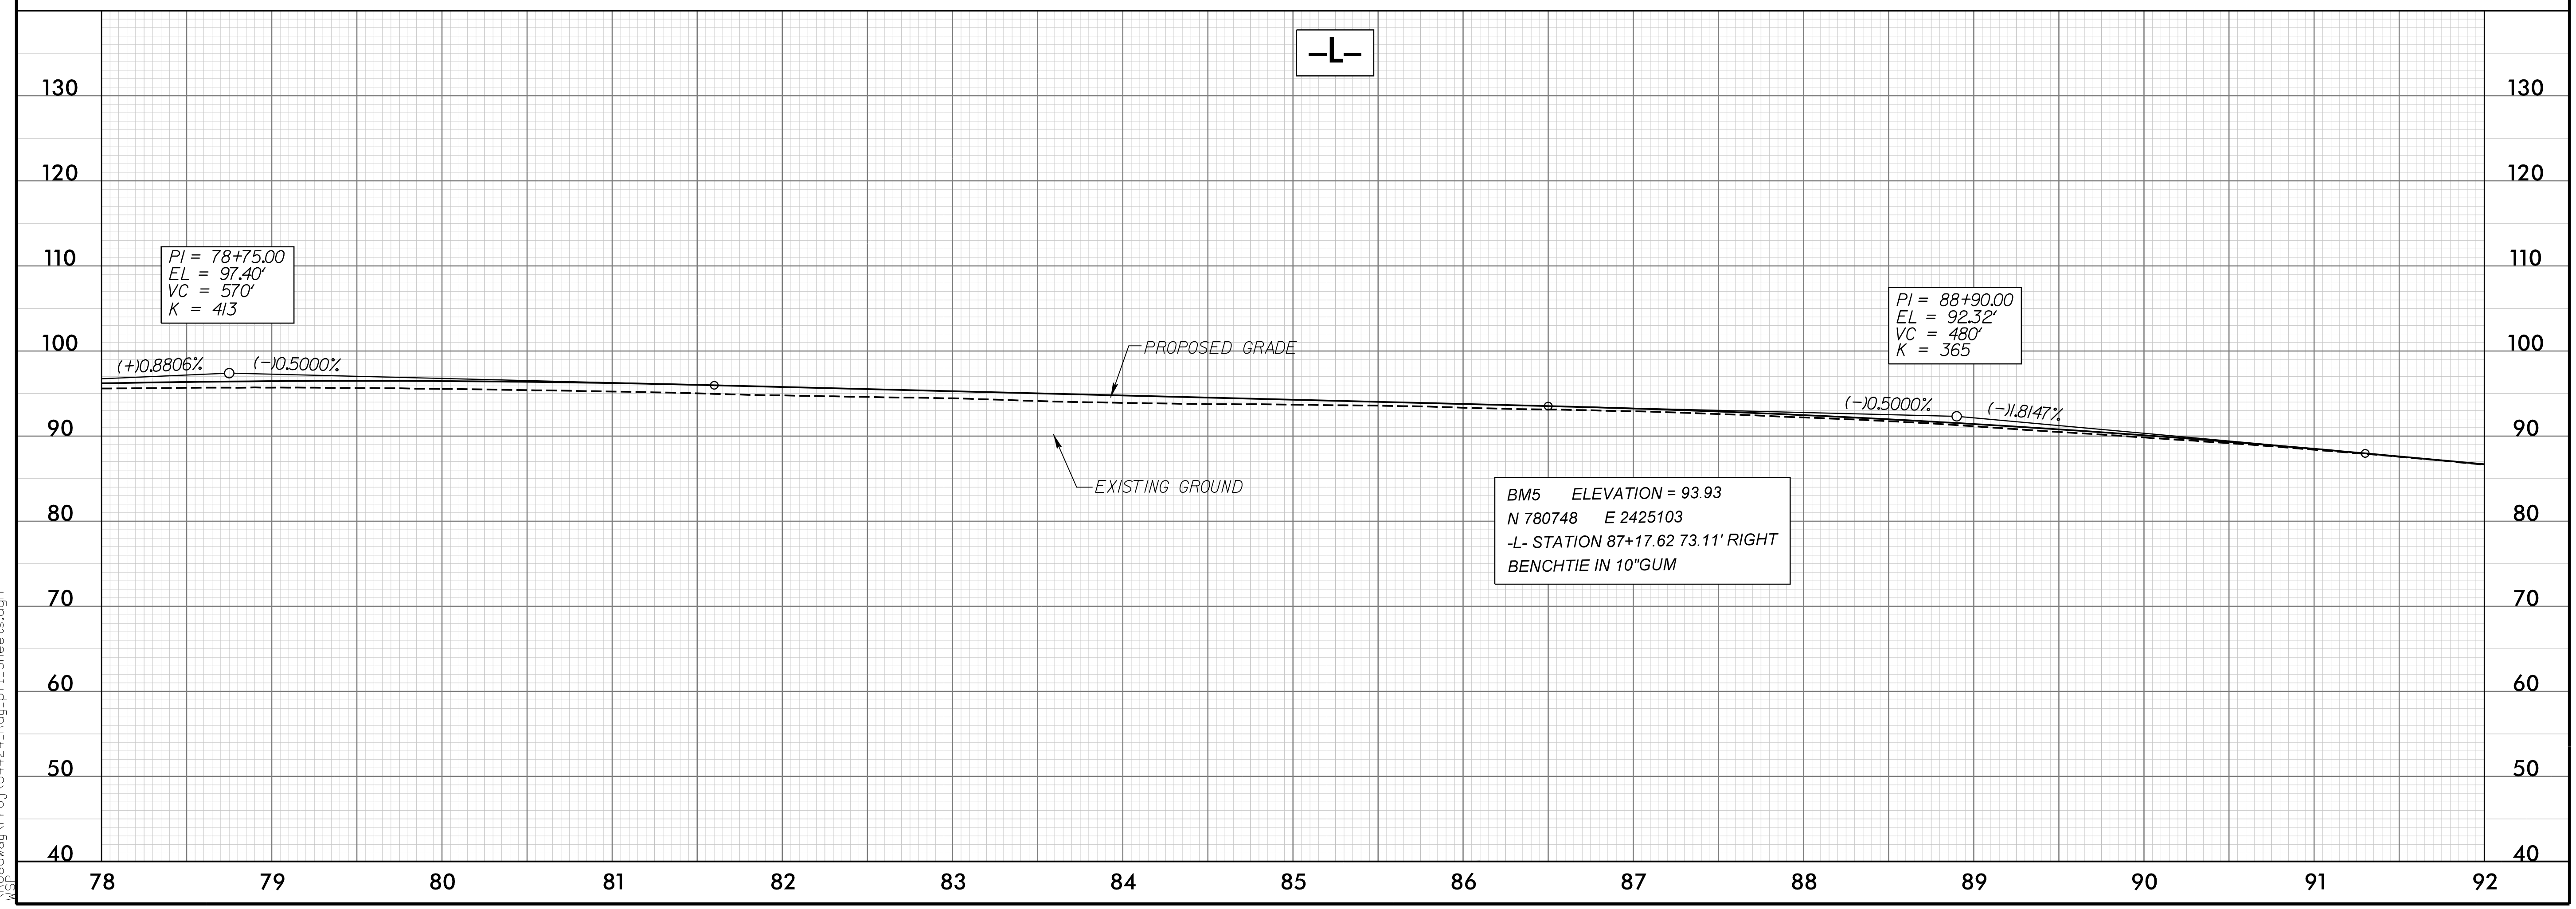

PROJECT REFERENCE NO. U-4424	SHEET NO. 16
ROADWAY DESIGN ENGINEER	HYDRAULICS ENGINEER

**DOCUMENT NOT CONSIDERED FINAL
UNLESS ALL SIGNATURES COMPLETED**

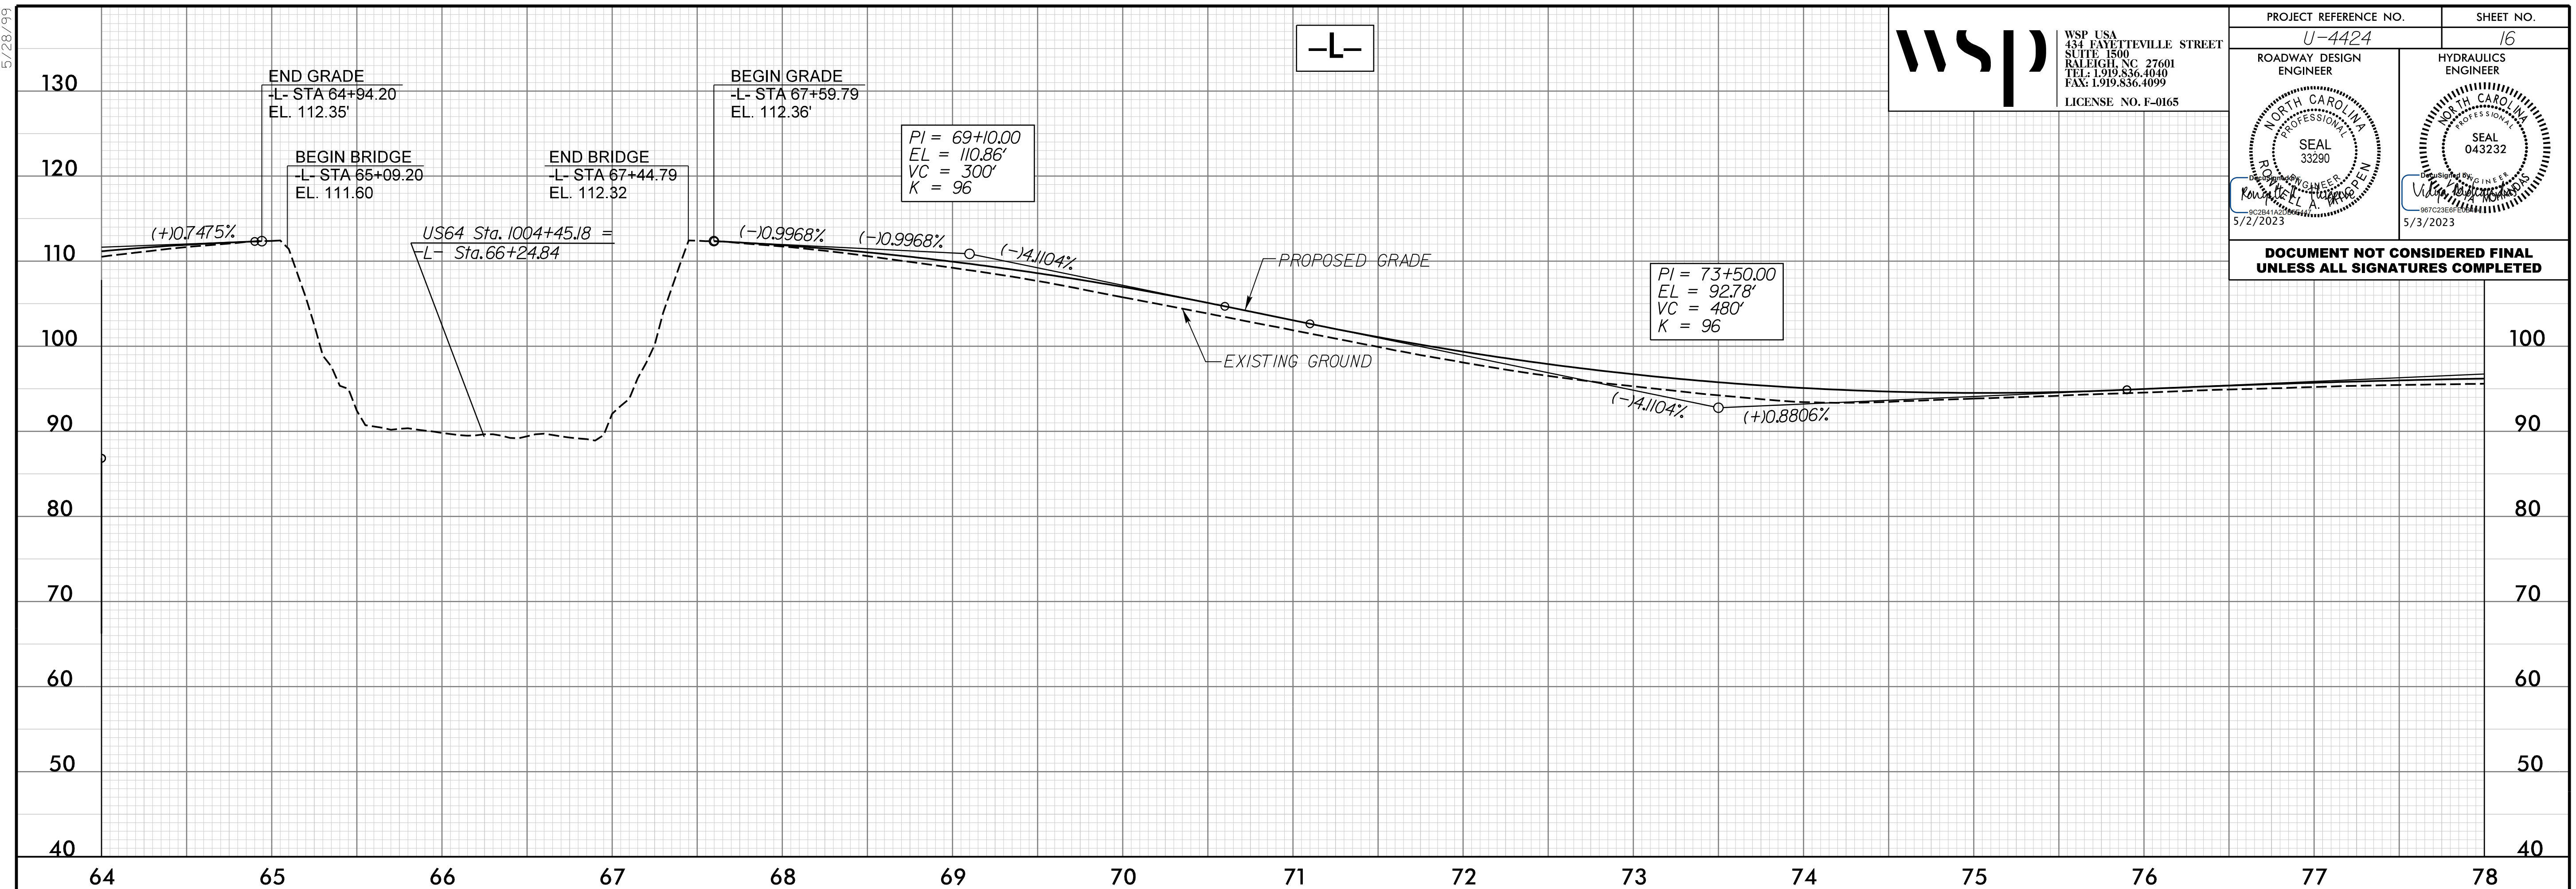

09-MAR-2023 17:30
N:\Roadway\Proj\U4424_Rdy.pfl_Sheets.dgn
WSE